

29
3.92

Yard No 59

1/21 Rept 5505


MIDSHIP SECTION of STEEL SCREW TUG.

TO CLASS A 1 AT LLOYDS FOR TOWING PURPOSES

DIMENSIONS.

LENGTH 67' 6" BREADTH 15' 9" DEPTH OF HOLD 8' 2"

Scale 3/4" = 1 Foot

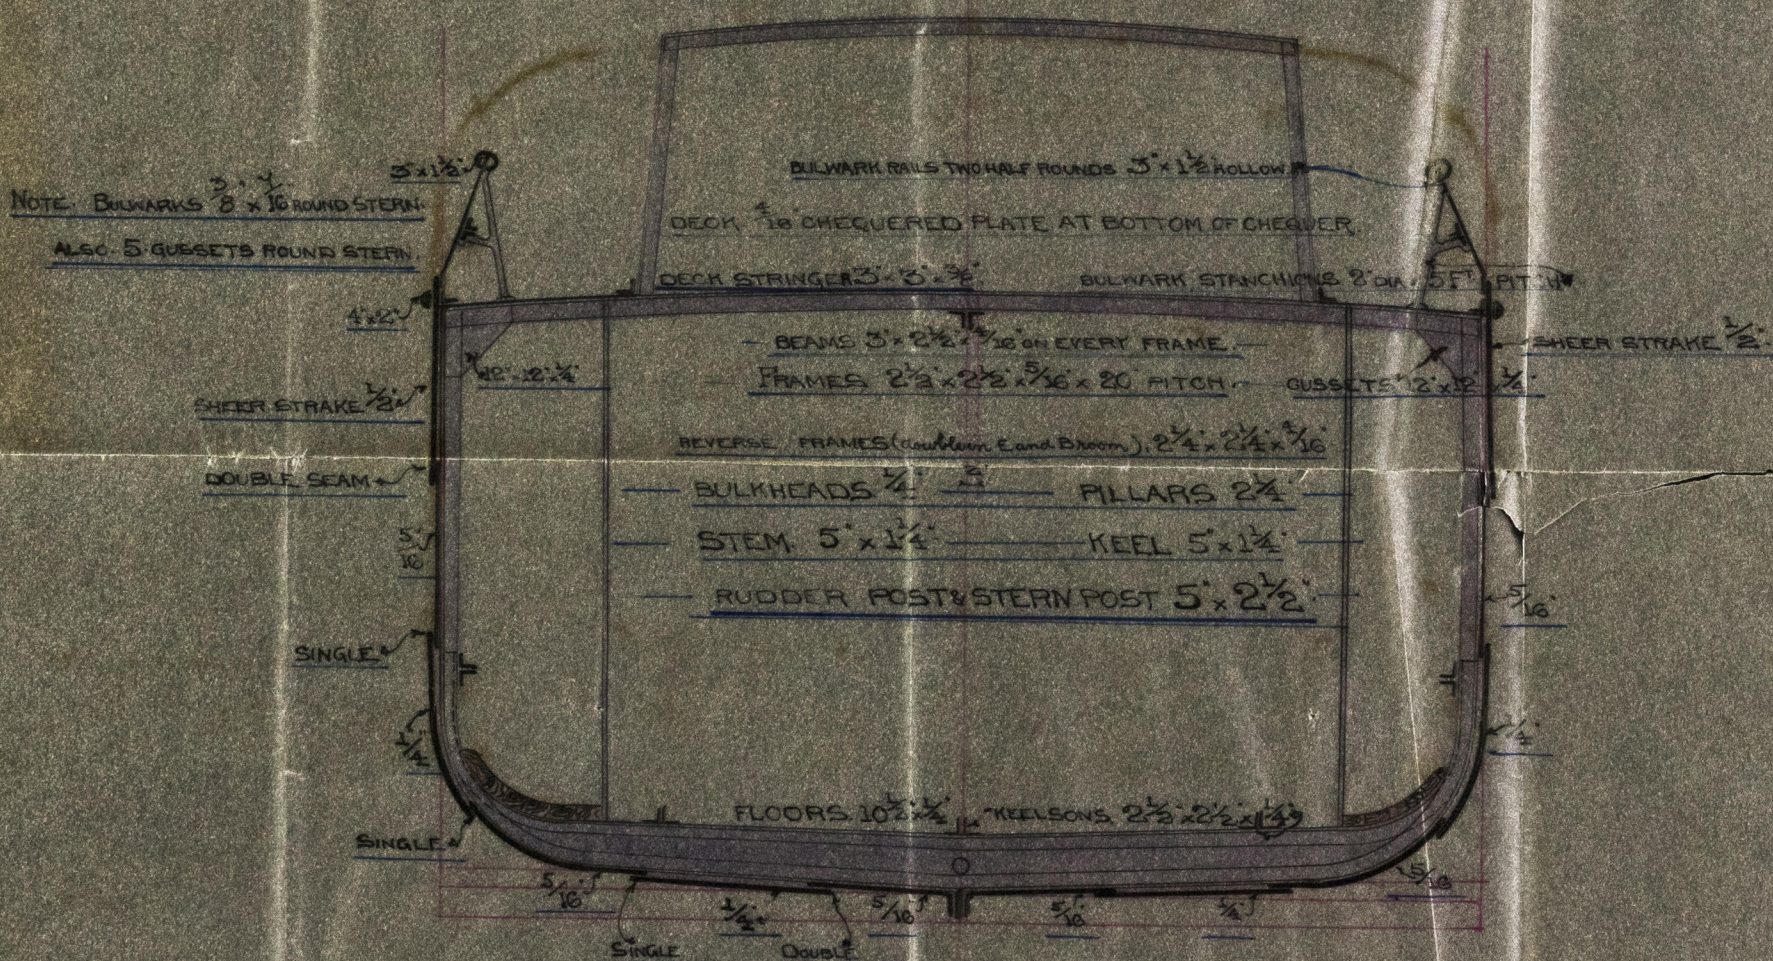

Press plates and plates above and below same 5/16" - Outfit to Lloyd's Rules.



© 2019
Lloyd's Register
Foundation

BR82-0137