



BARROW SHIPBUILDING CO. LIMITED
20 JAN 87
BARROW IN FLUORESCENCE

LONGITUDINAL VIEW OF ENGINE SEAT
AT CENTRE KEELSON

157.87

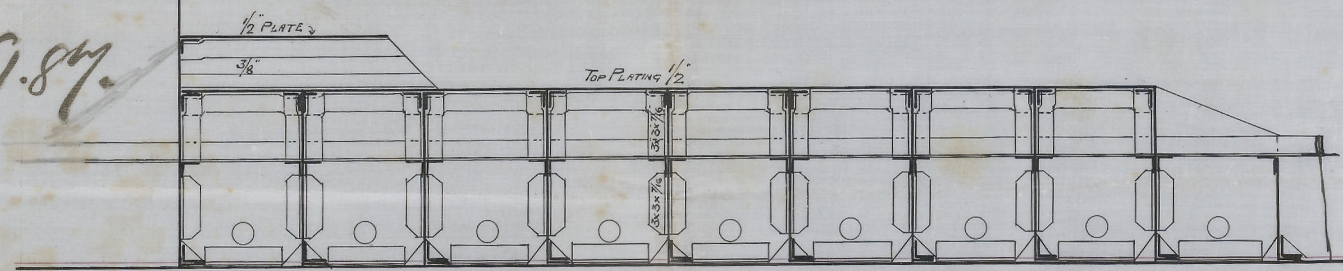


PLAN OF TOP OF ENGINE SEAT.

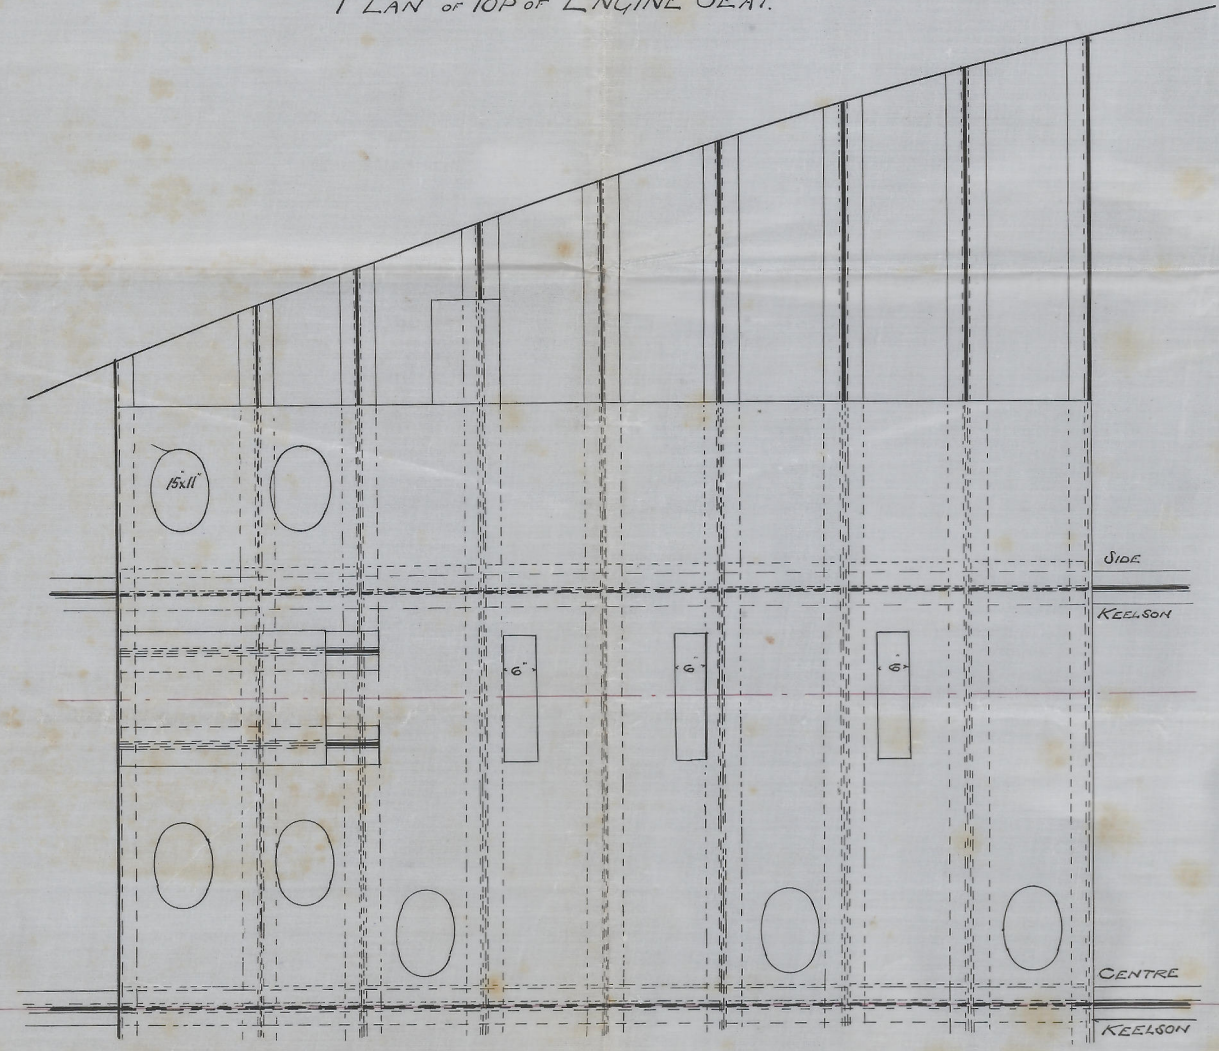

The Barrow Ship Building Co's 152
T.S. "Bazelgette"

Bazelgette.
Bnd rep. 143

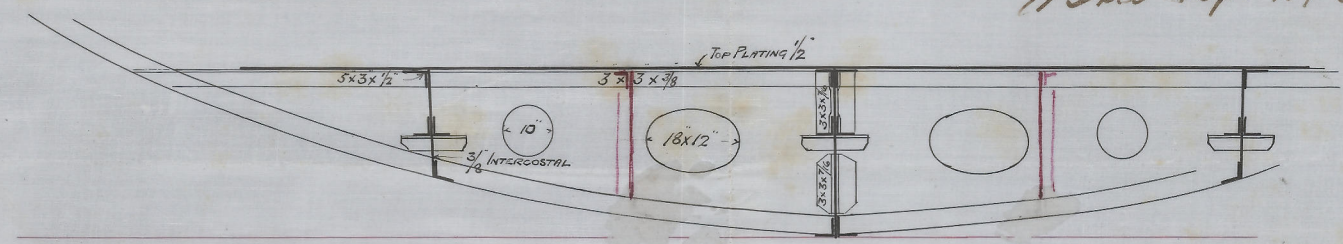

SECTION AT FRAME 17.

T.S.S. No 152

ARRANGEMENT OF ENGINE SEATING

SCALE 1/2\"/>

JAN 13 87.
BARROW SHIPBUILDING CO. LIMITED
BARROW IN FLUORESCENCE

J.H.
15/1/87