


dh: 28/3/84.

S.S. N^o 152.
BILGE AND BALLAST PIPE ARRANGEMENT
SCALE 1/4" = ONE FOOT.

NOTE: BILGE PIPES RED
BALLAST " BLUE

Baregetto. 'Bird' ref 143


C.B.
D.P.
Bno. 28/3/84.

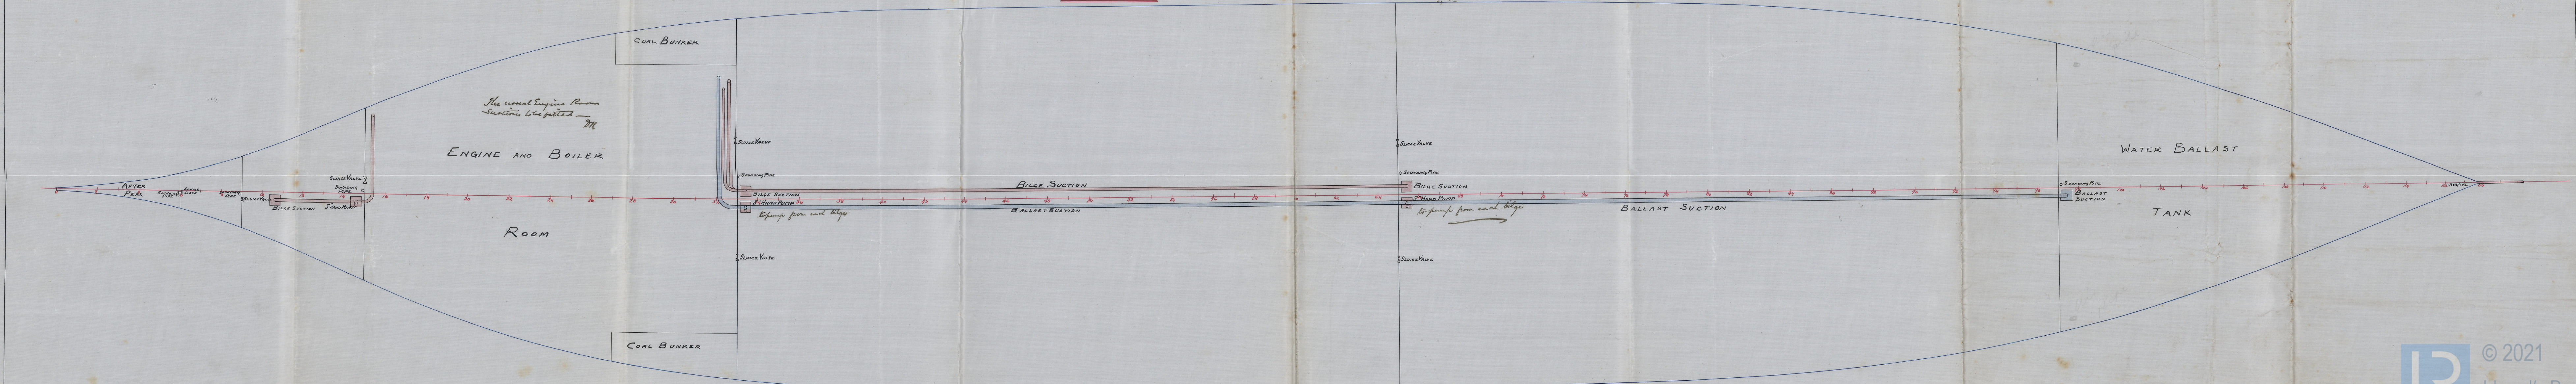

Bancroft. Brd. rep. 143

C.B.

1881

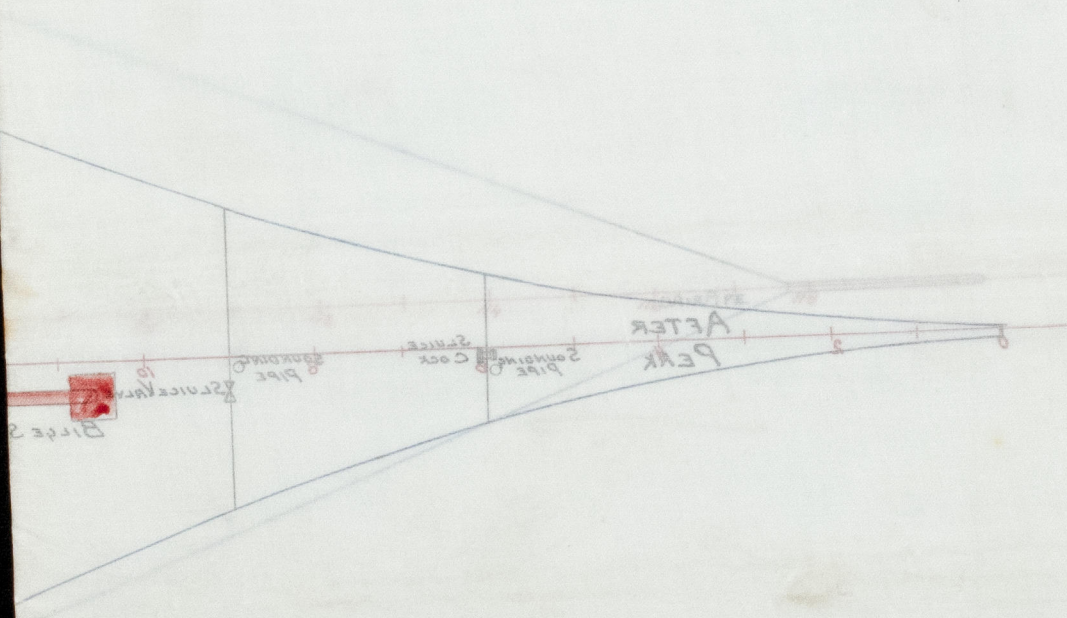

© 2021

Lloyd's Register
Foundation