

*St. Northern Light*  
*Brw Regt. No. 1297*  
**S.S. No. 215**




— SHADE & UPPER DECK PLANS —  
 — SHOWING ARRANGEMENT OF OIL TRUNKS, HATCHES —

— ERECTIONS &c. —

SCALE 1/8" = ONE FOOT.

DISPLACEMENT CORRECT TO LOAD DRAUGHT = 772  
 UNDER DECK TONNAGE CORRECT = 807

— SHADE DECK. —

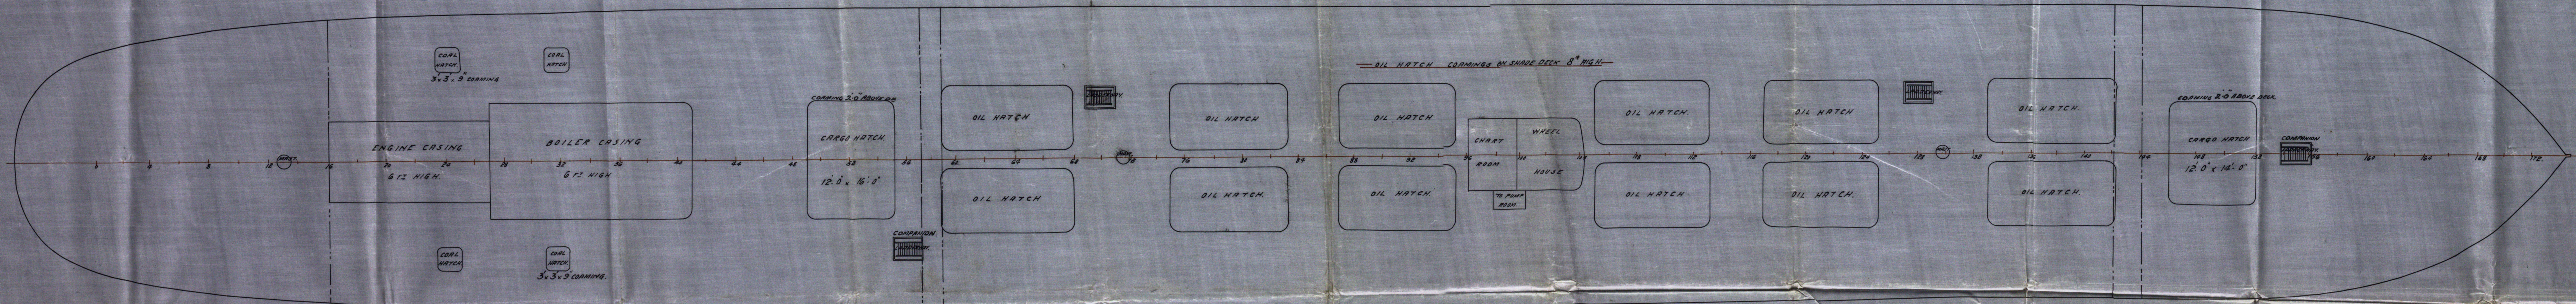

— UPPER DECK. —

OPENING IN SIDES.

