

S/S "Northern Light"
Buss Rpt. No 497



S.S. No 215.



— PROFILE SHOWING ARRANGEMENT OF OIL TRUNKS. —

— HATCHES, ERECTIONS &c. —

— SCALE 1/4 IN = ONE FOOT. —

DISPLACEMENT COEFFICIENT TO LOAD DRAUGHT = .772
UNDER DECK TONNAGE COEFFICIENT = .807



Sheer forward... 6' 0"
Sheer aft... 3' 0"

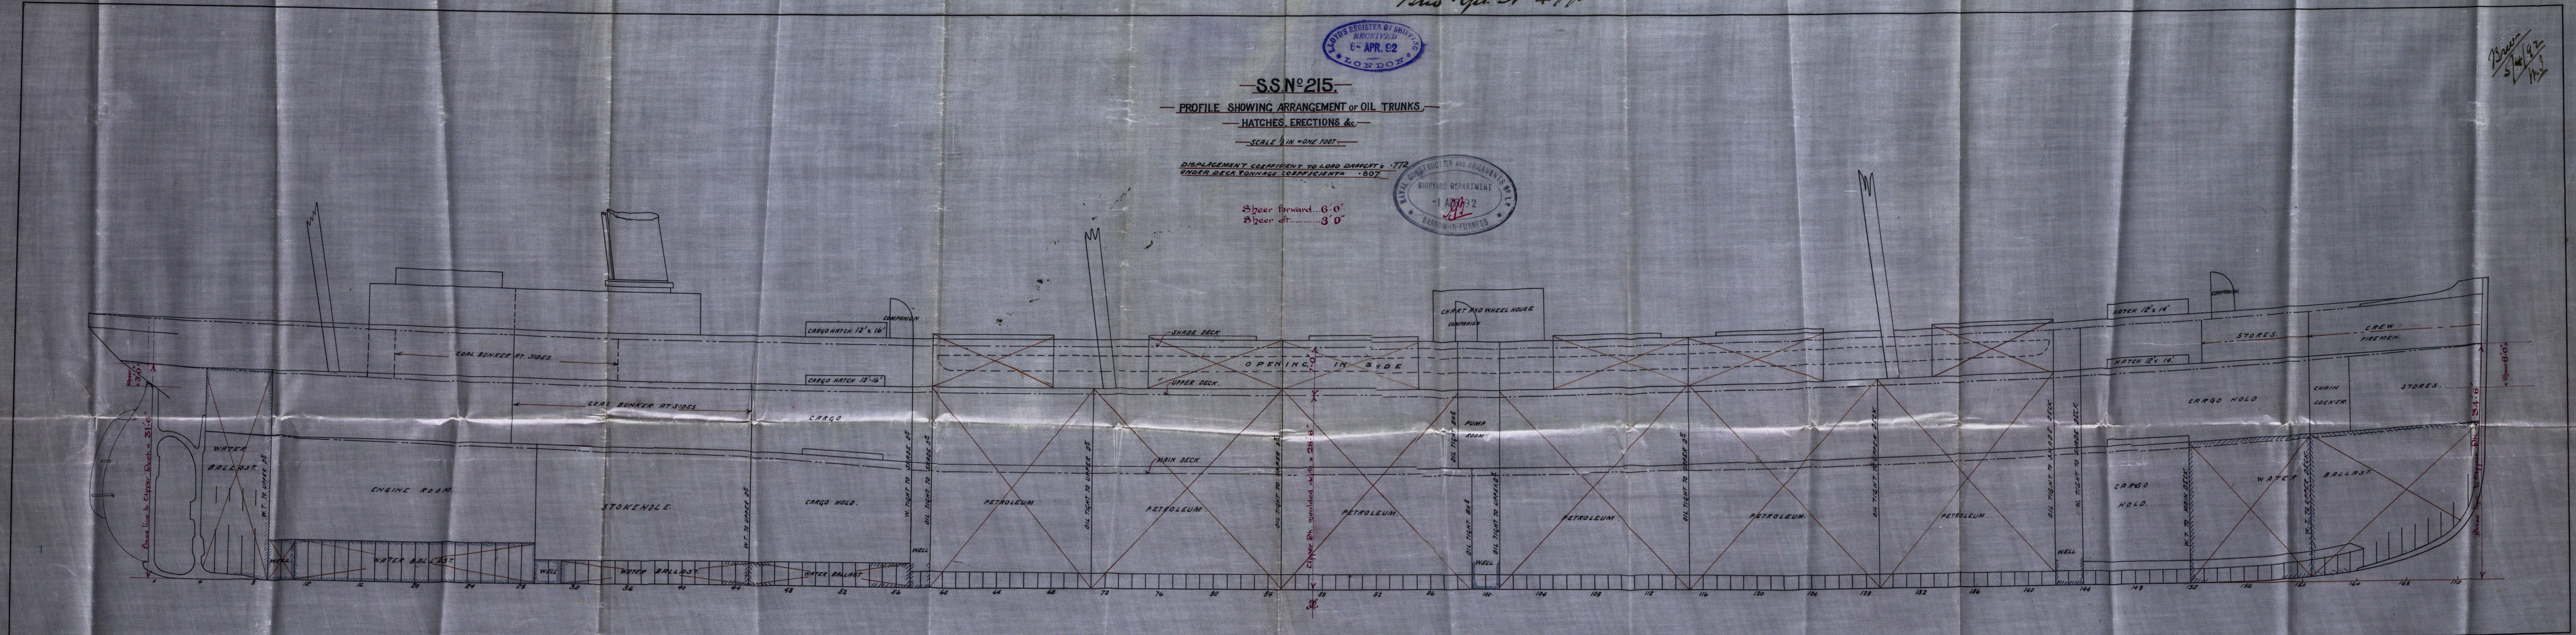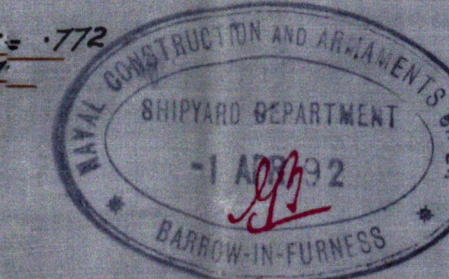

BRW
5/10/92
M

Brew no 494

BRW42-0038

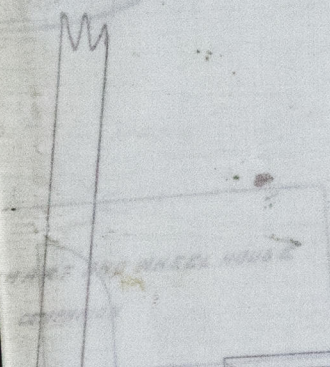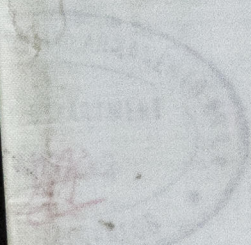

© 2019

Lloyd's Register
Foundation