





20/11/92

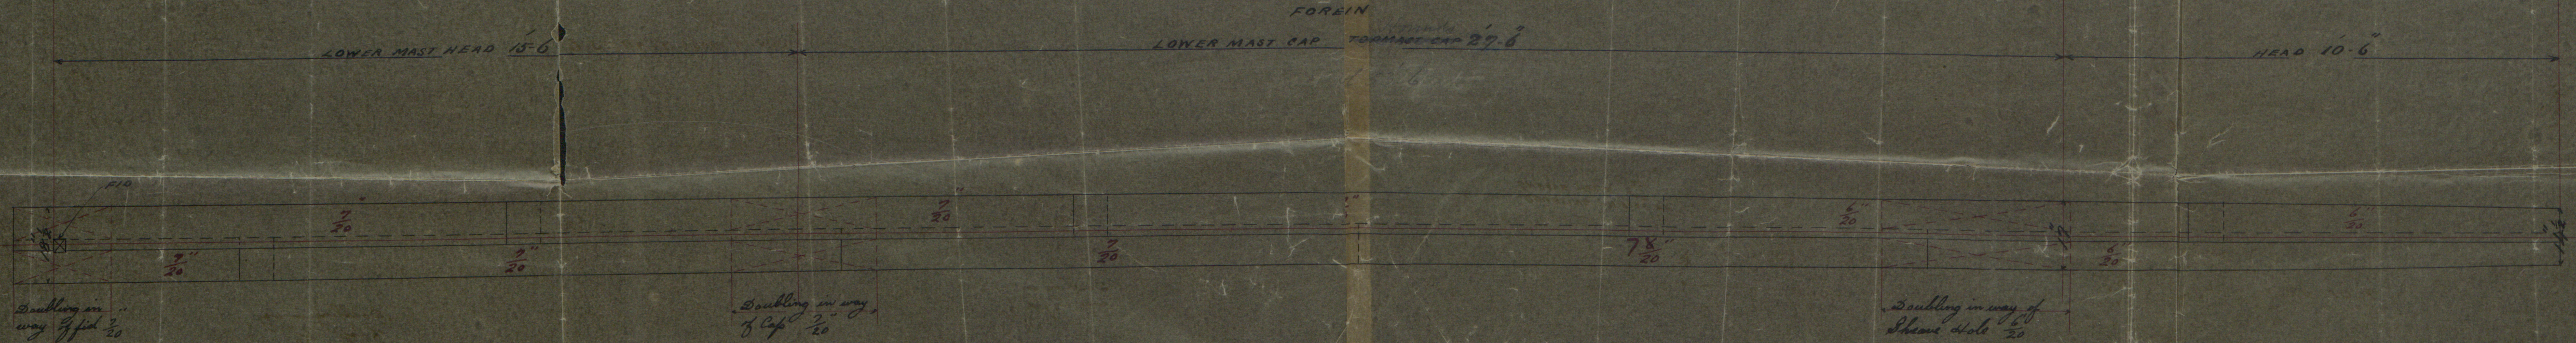

Section 2
Rad 8 1/2
Scale 1" = 1 foot

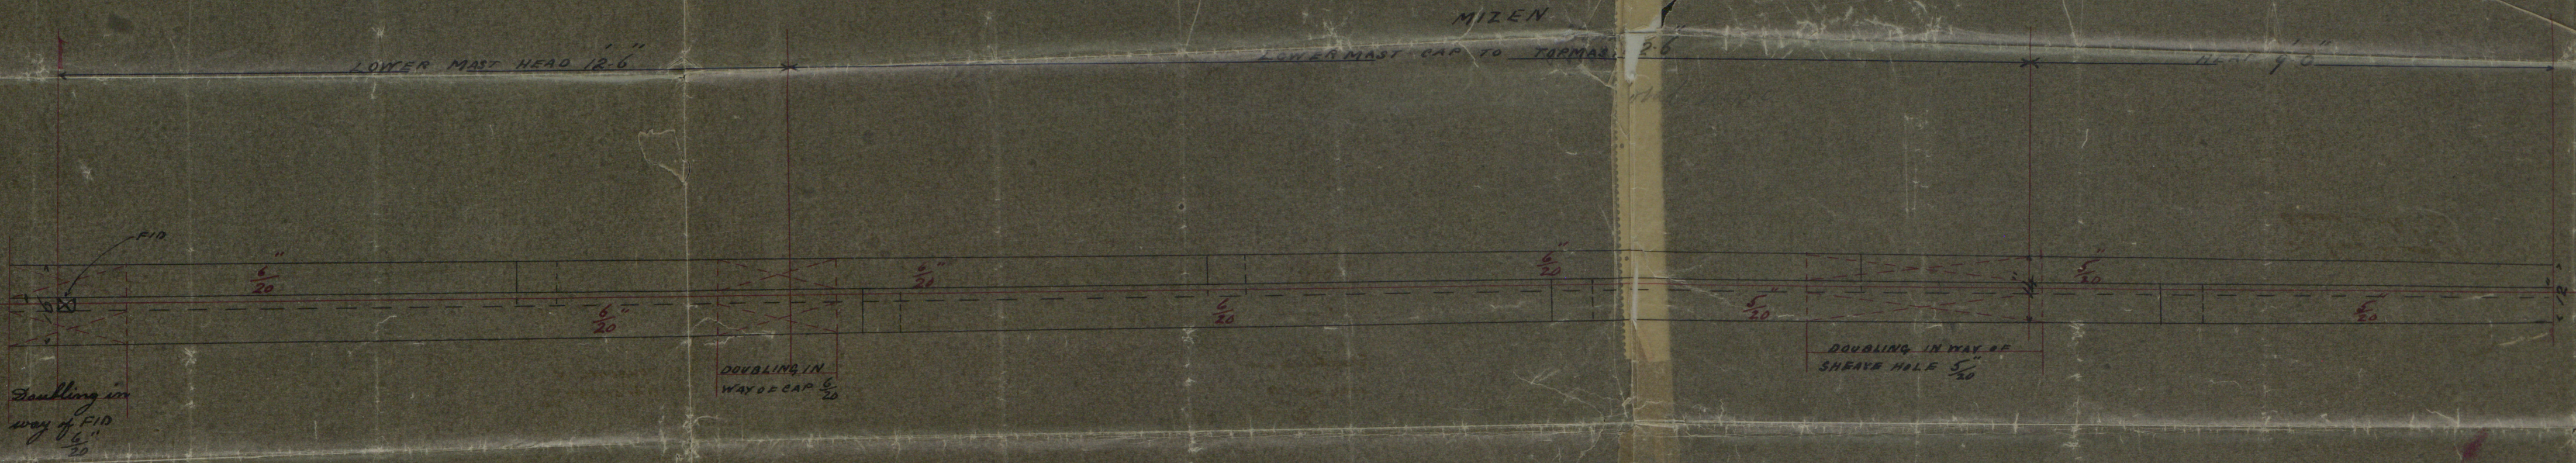

Section 2
Rad 10
Scale 1" = 1 foot


Ship "Carl"
Brew. No. 519

Plan of Topmasts
Ship No. 63
Scale 1/2" = 1 foot

Note: Bulbs Lapped & Shells Riveted
Seams Single Riveted




© 2019
Lloyd's Register
Foundation


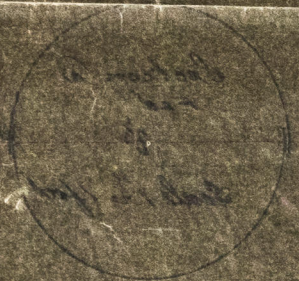


Handwritten text, possibly a signature or note.

Handwritten text, possibly a signature or note.

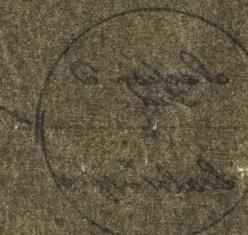

Handwritten text, possibly a signature or note.

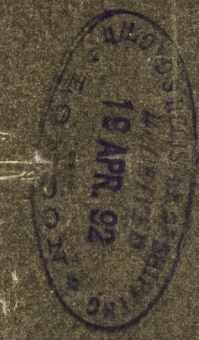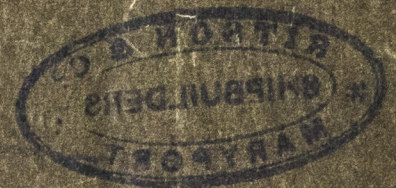

Handwritten text, possibly a signature or note.

Handwritten text, possibly a signature or note.

Handwritten text, possibly a signature or note.

