


SCALE $\frac{1}{8} = 1$ Foo

NAVY CONSTRUCTION AND ARMAMENT
SHIPYARD DEPARTMENT
23 NOV. 94
ALBUQUERQUE

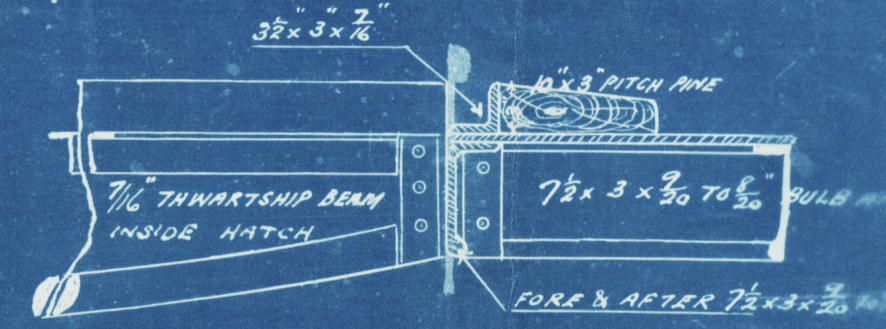

SECTION OF MAIN D^K HATCHES
See letter.

"PANANIS"
EX
"Claw Mackay"
Bw. 631.

G : B.



© 2020

Lloyd's Register
Foundation

Extracted from
Lloyd's Register 19.3.45

© 2020



Lloyd's Register
Foundation