


— T. S. S. N° 266. —


FORGINGS.

SCALE  $\frac{1}{2}$  IN. = ONE FOOT.

### SECTIONS AT RUDDER ARMS

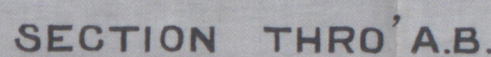

PLAN.

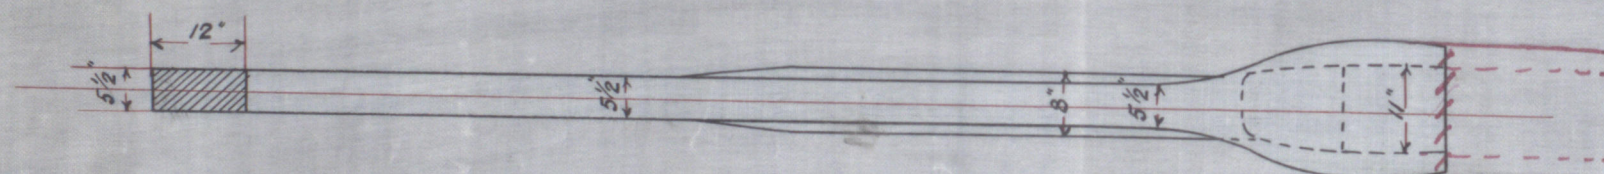

Box 8/9/97  
J.B.



Vickers Sons & Co

No 266

Stem Post & Rudder

Brw

Barrow Report

No. 849-

S.S. 'ANGLIA'

BRW 46-0056

SECTIONS AT RUDDER ARMS



© 2021

Lloyd's Register  
Foundation