



20.6.98
LONDON REGISTER OF SHIPPING

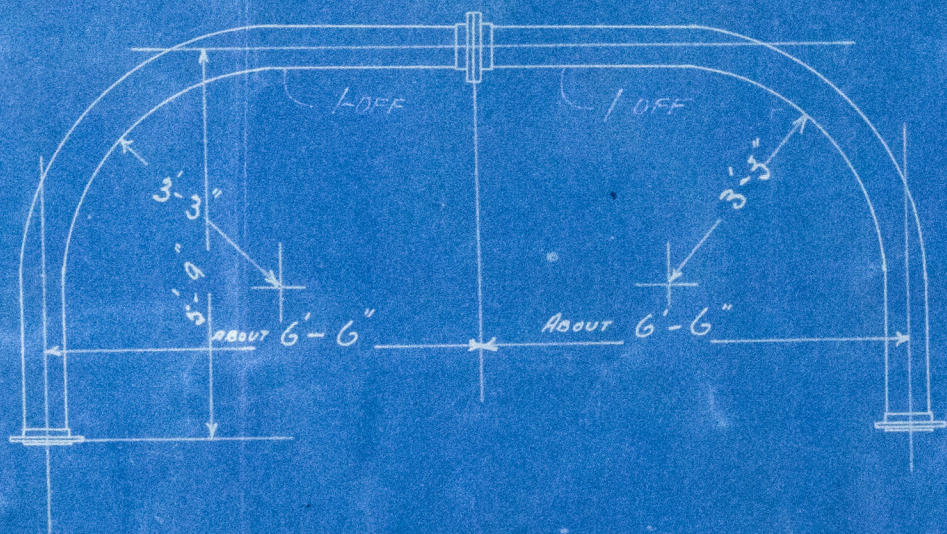

BRW 18/6/98
9/3

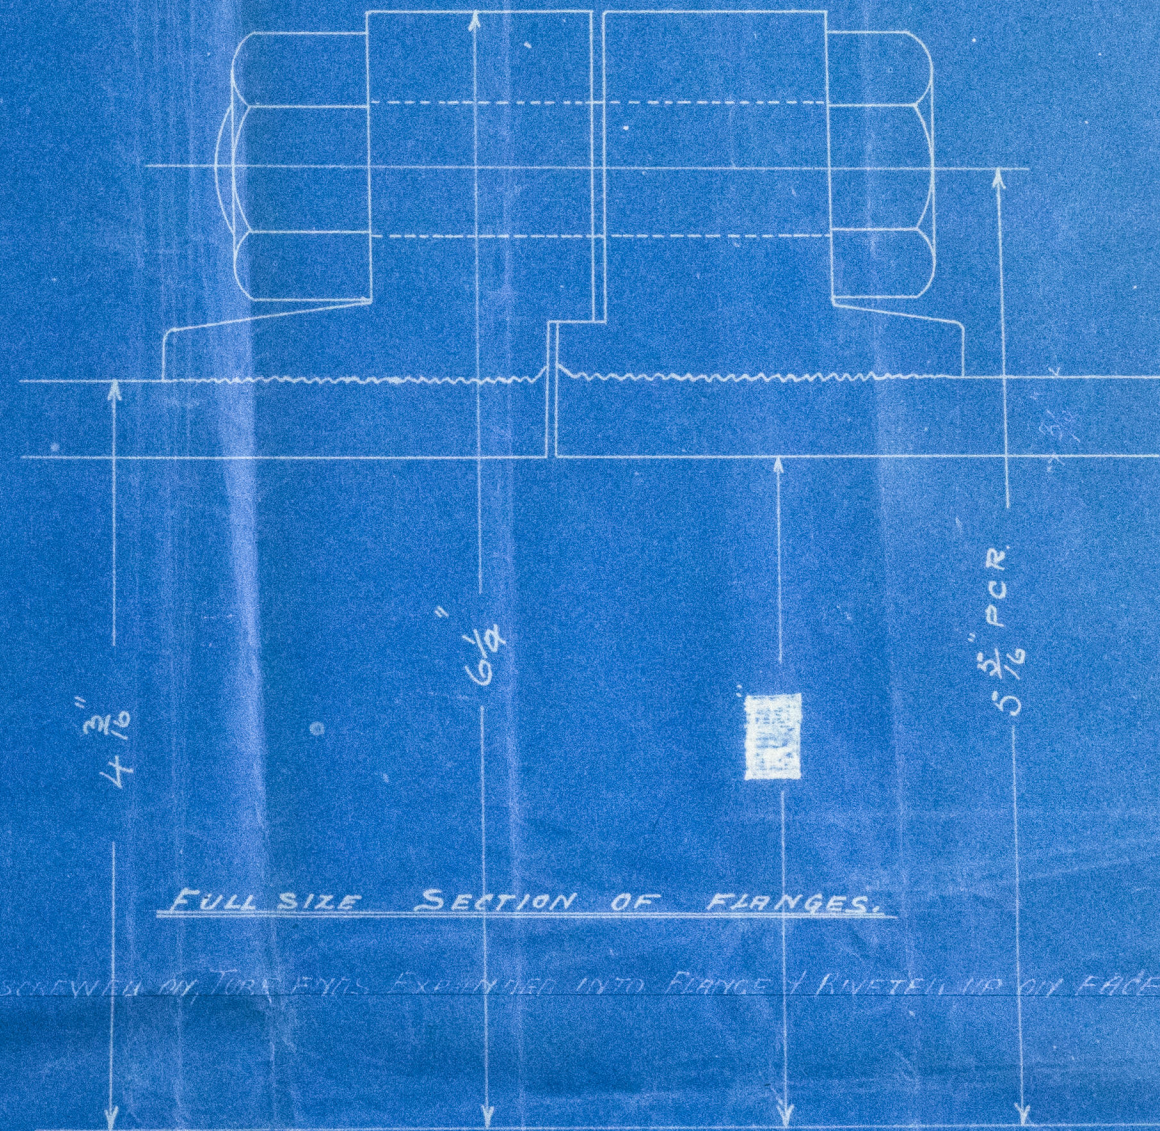

MANEILLS
WEST STEWART & MENDIES LTD
GLASGOW & GORTBRIDGE

LAP WELDED WROUGHT IRON PIPES 1/8" THICK

MAIN STEAM PIPES ENGINES No 266

SCALE 3/8" = 1 FOOT & FULL SIZE

WORKING PRESSURE = 195 LBS PER SQ IN

TEST PRESSURE = 390 LBS PER SQ IN

NAVAL CONSTRUCTION WORKS
ENGINE DEPT
WICKERS, 80NS & MAXIM, LTD
134 HIGH ST
BARROW-IN-FURNESS

BRW 45-0057.1