

Tracing N° 1212
 Apr 21/98




S. S. N° 1564158

Scale $\frac{1}{4}" = 1 \text{ foot.}$

Bru
 23.4.98
 H. S.



25.4.98

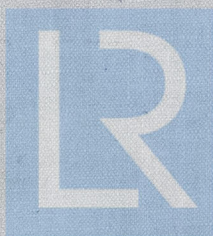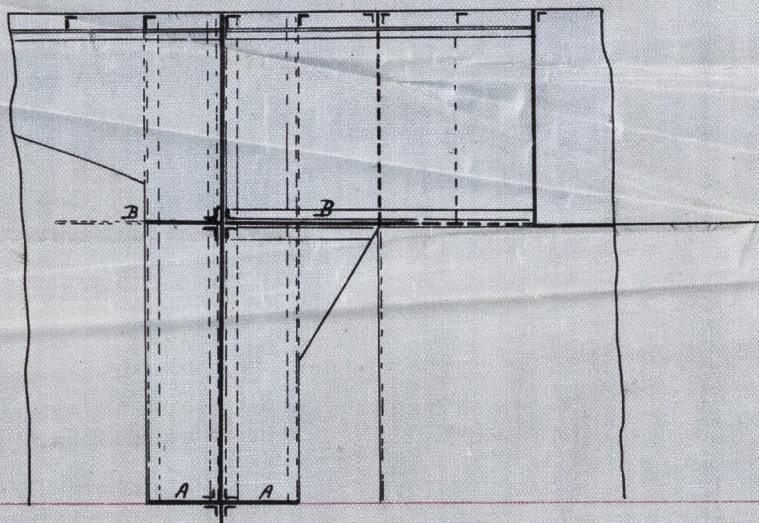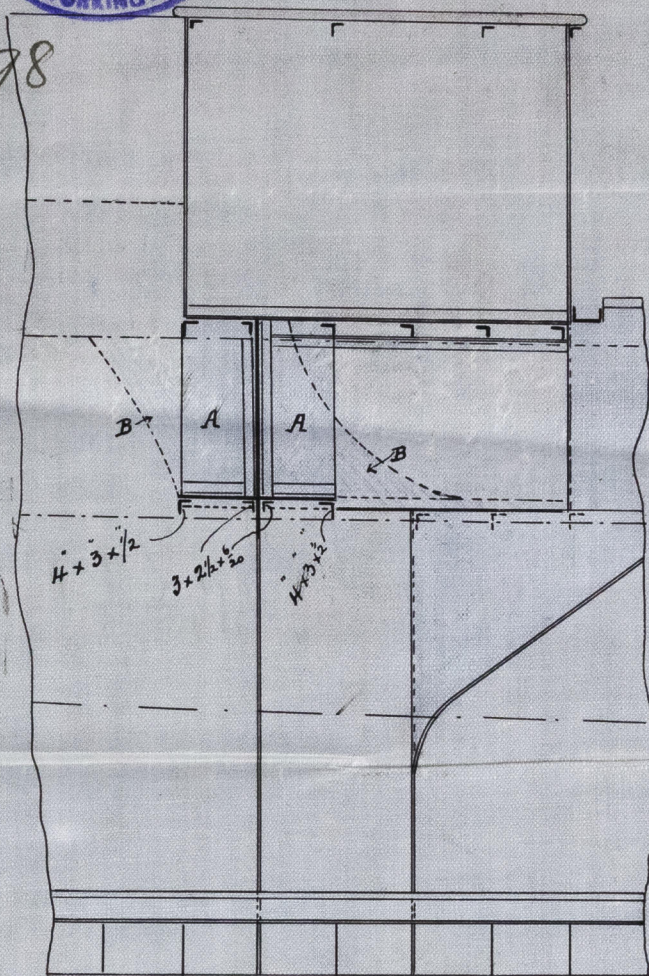

© 2021

Lloyd's Register
 257
 1/4/98
 Fourtation

BLW46-0125