

1994.12.15
12.9.94
1994.12.15

(STEEL.)

Scale $1\frac{1}{2}$ to 1 foot.

End Seams

$1\frac{1}{16}$ Steel rivets

Furnace

$\frac{3}{4}$ " Steel rivets

$\frac{7}{8}$ Steel rivets

Iron tubes.

 $5' 4 \frac{7}{8}"$



252 Plain tubes 3" ext^r dia^r N^o 9 W. G.
56 Stay " 3" " " $\frac{1}{4}$ " thick screwed 9thth
screwed into BT plate with nuts on F.T. plate.

The die 11thth per inch
screwed through
both plates fitted
with nuts, Iron.

Section at A. B.

G. K. STOTHERT & CO.
ENGINEERS, RO.
April 17th 91
BRISTOL

W.A.
21. 4-91

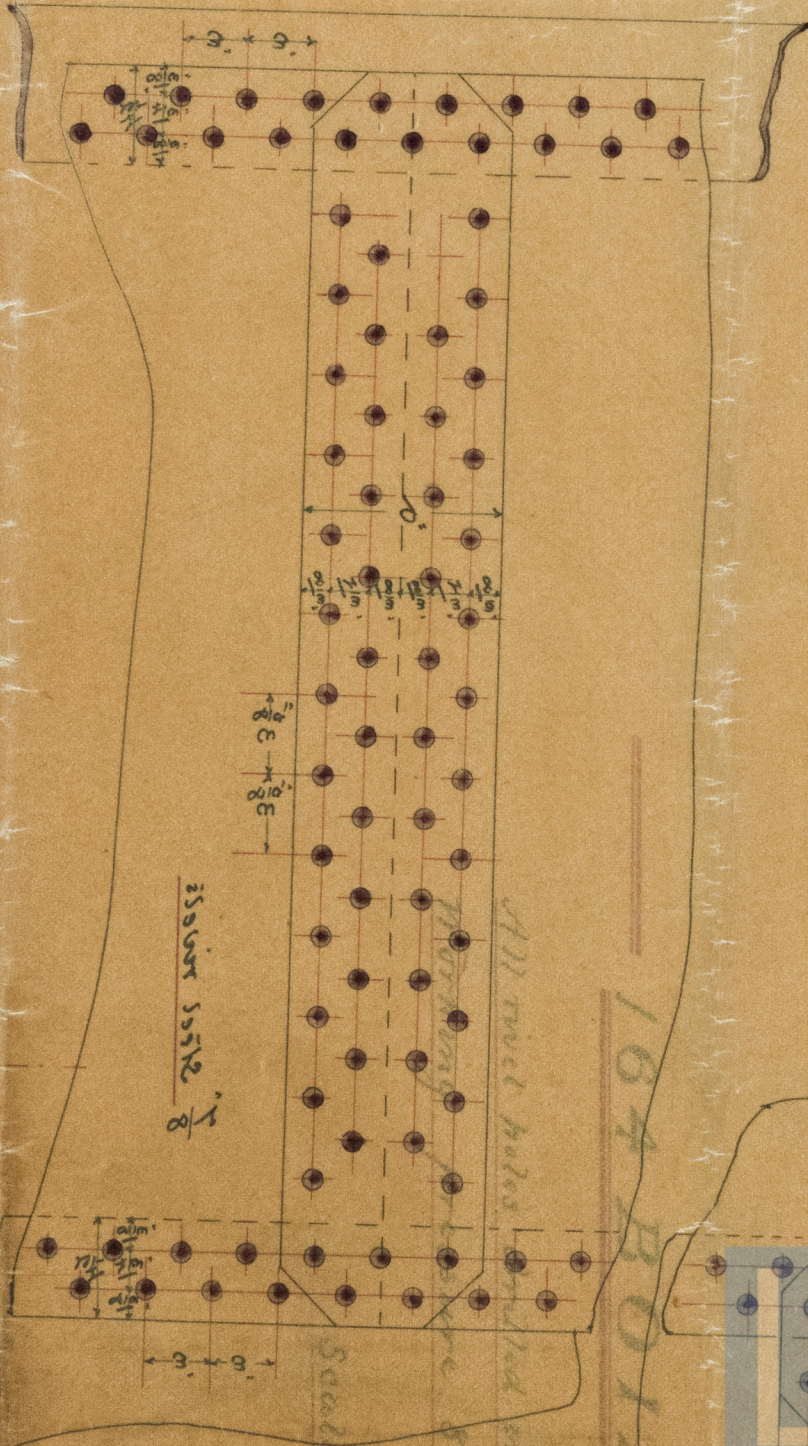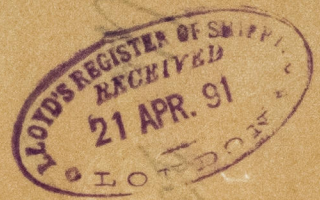

164 B011



© 2021

Lloyd's Register Foundation