

FOR
Messrs. *Lloyd's Register*
Glasgow



3'-0" DIA. x 6'-3" HIGH x 100 LBS W.P.

SCALE $1\frac{1}{2}'' = 1$ FOOT.

BOILER No 1006 S.

SURVEY LLOYDS





COCHRAN & CO ANNAN LD.

ENGINEERS & BOILERMAKERS

ANNAN. SCOTLAND 22/9/62

DRAWING N^o 3096

26.9.04

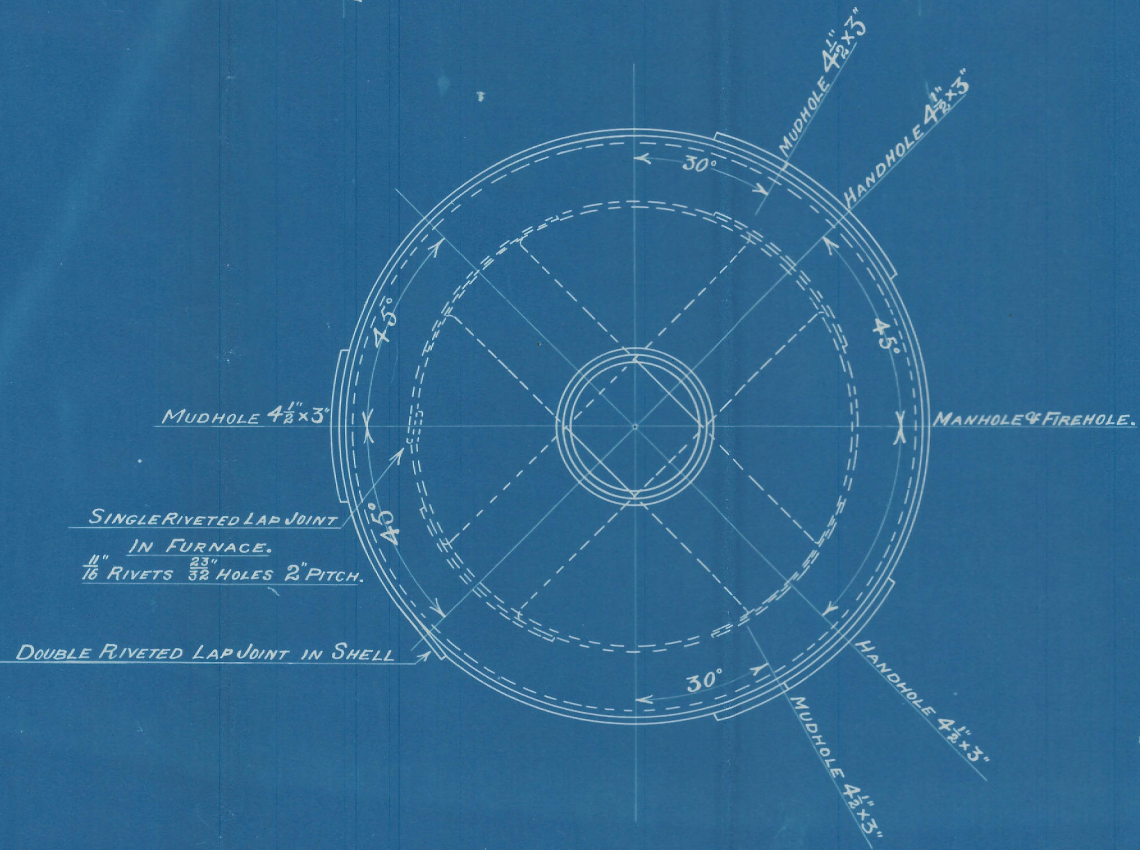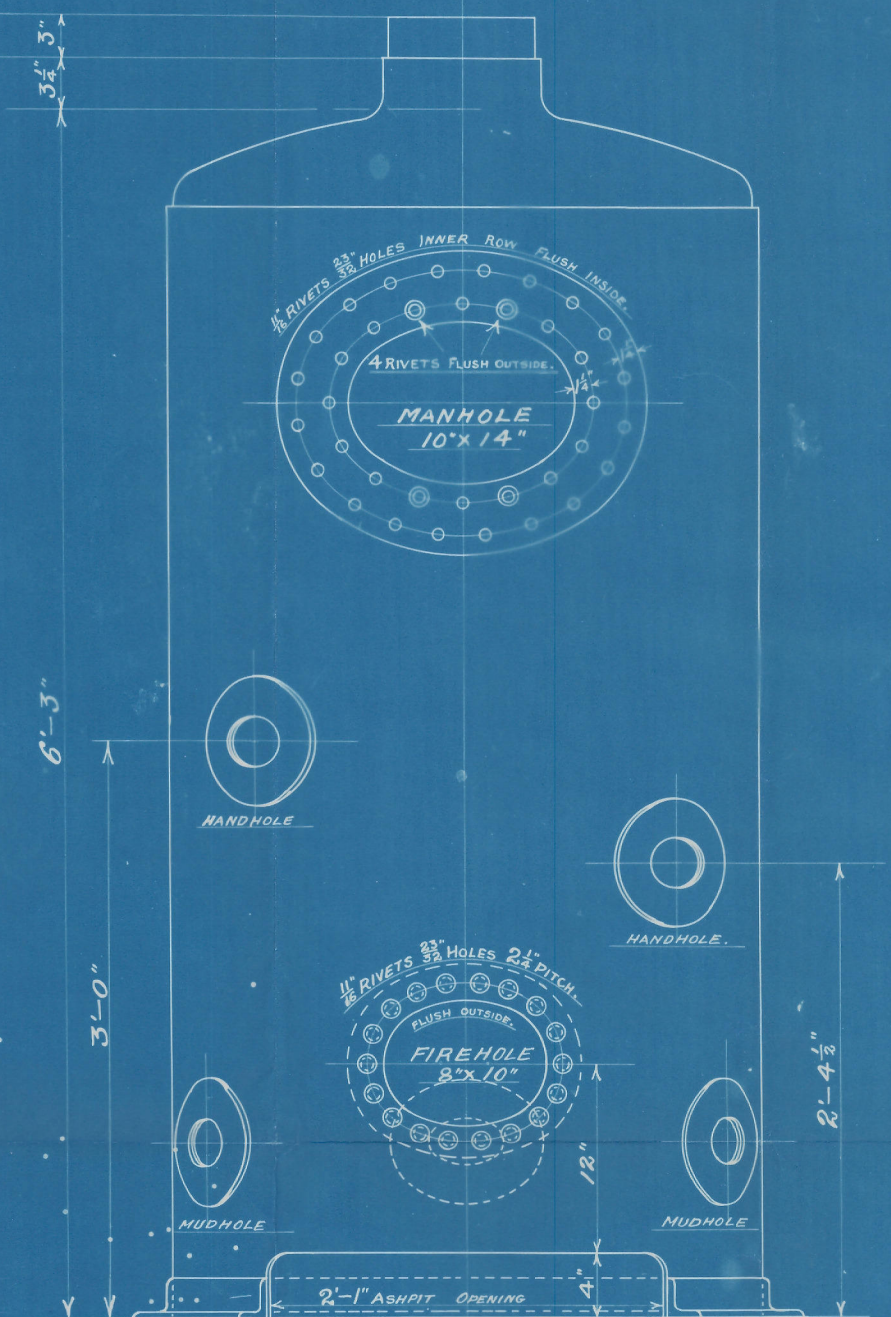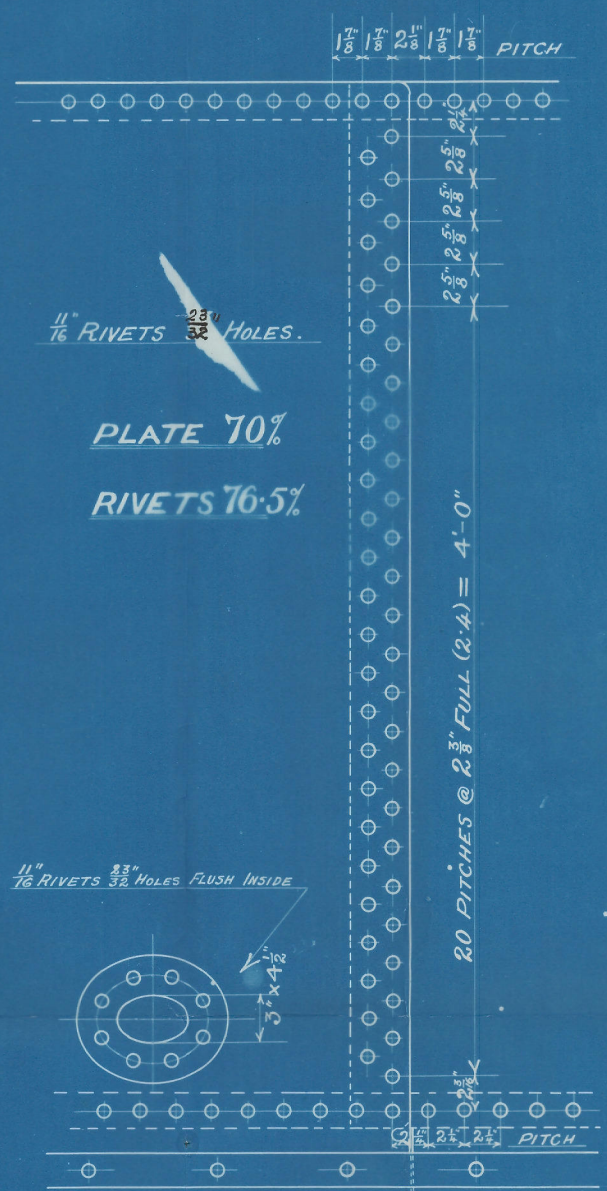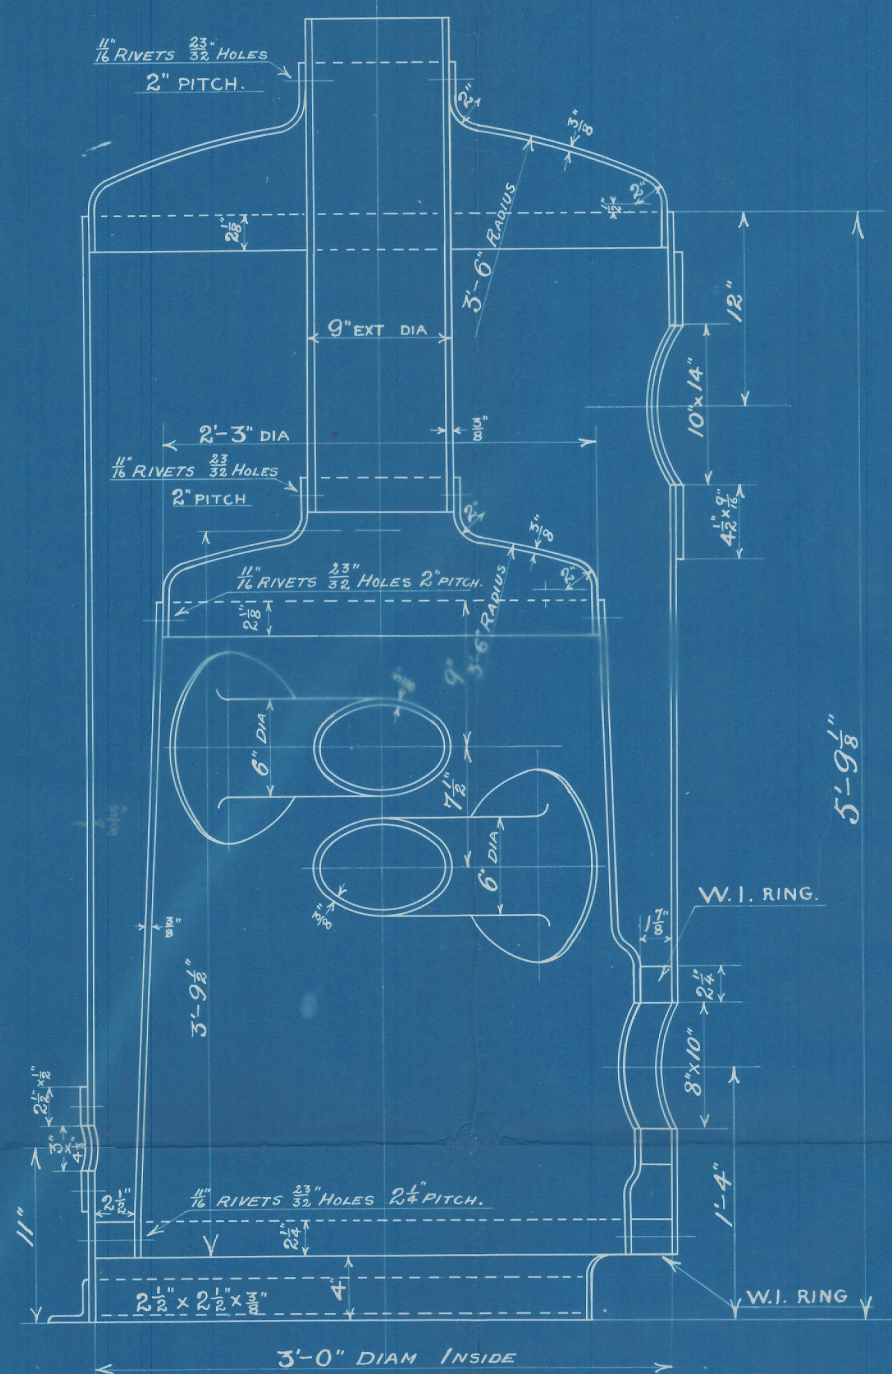

CROSS TUBE BOILER

3'- 0" DIA x 6'- 3" HIGH x 100 LBS W.P.

SCALE 1 1/2" = 1 FOOT.

BOILER NO 10068.

SURVEY LLOYDS

COCHRAN & CO ANNAN LD.
ENGINEERS & BOILERMAKERS
ANNAN. SCOTLAND

DRAWING NO 3096

26.9.04

Drawing No 3096

Cochran & Co
Donkey Boilers
Cross tube
3' 0" x 6' 3"
100 lbs W.P.

No 10068



Barry Report No 7628



© 2021

Lloyd's Register
Foundation