


SV. William Hayes
 Cadiz ref. No.

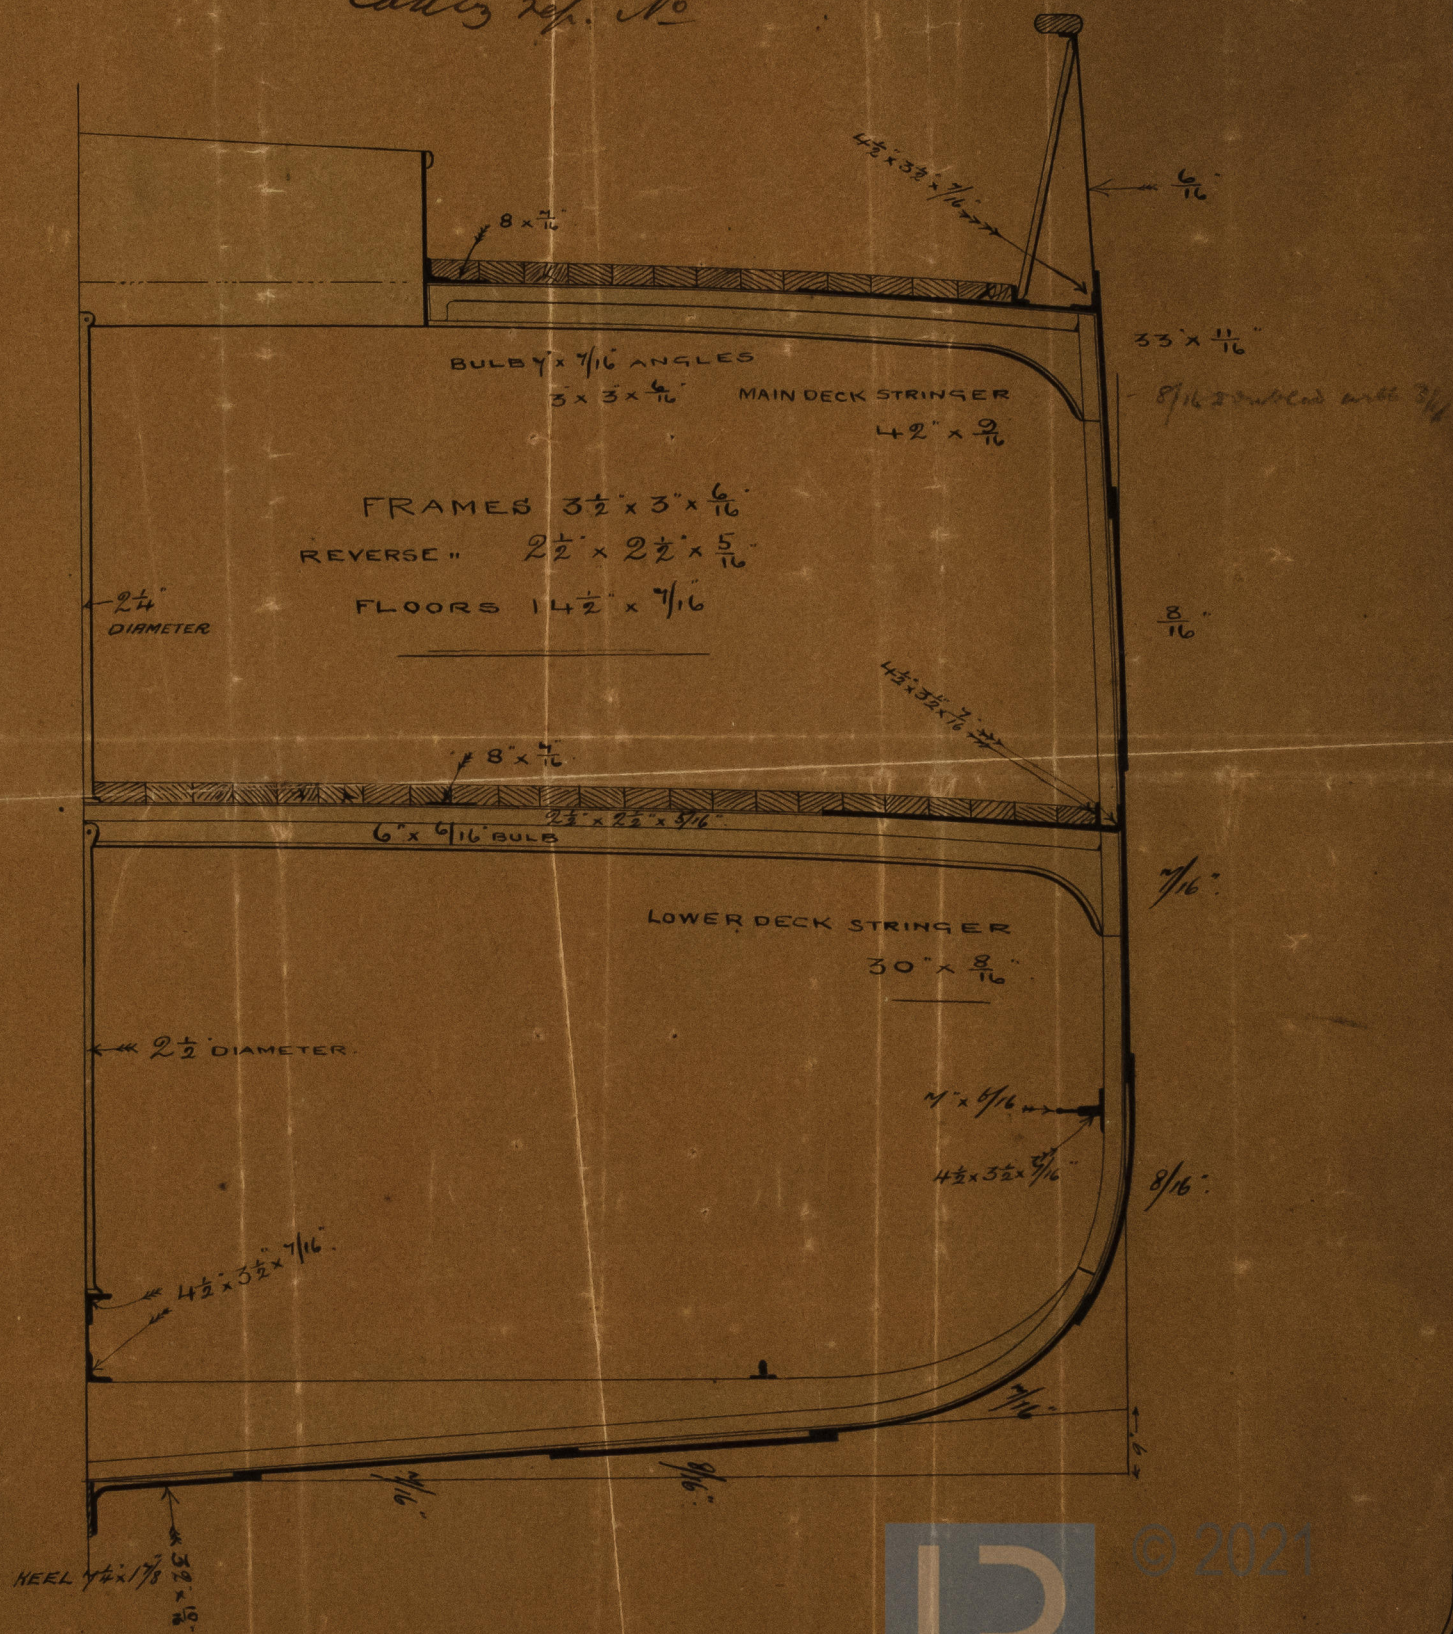

© 2021

Lloyd's Register
 Foundation