


S.S. "Albatross" - Report No. 2344.

CARDIFF.

S.S. No. 4.

Scale  $\frac{1}{2}$ " = 1'

Proposed Pipe Arrangement for Hold Tank.

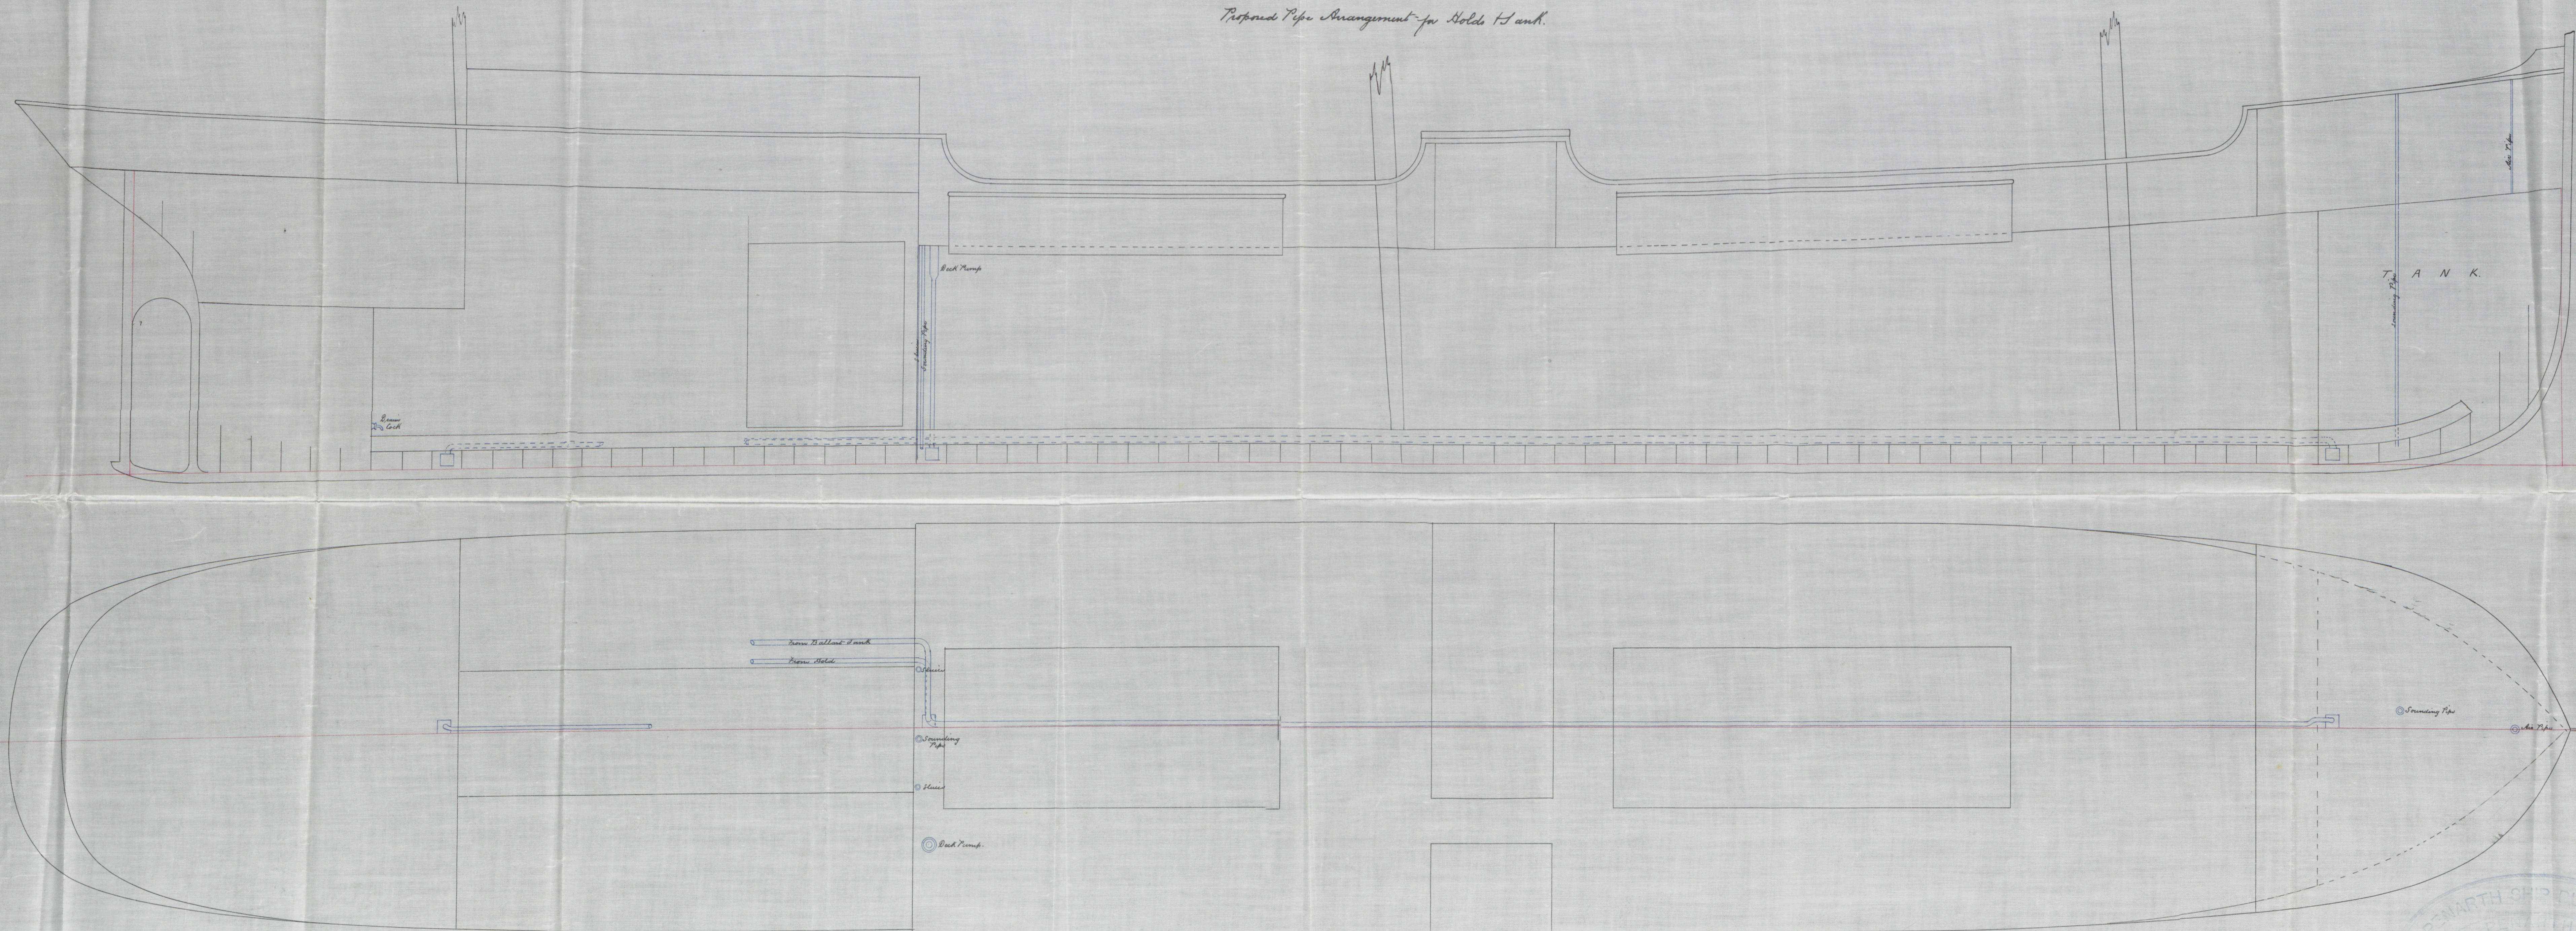

© 2020  
Lloyd's Register  
Foundation