






14. 24. 6. 88.

For S. S. "Canton" CARDIFF. No. 3899-



June 24th 1888
A.H.

Iron
Donkey Boiler
Scale $\frac{3}{4}$ " = 1 Foot

Pressure 70 lb per
square inch.

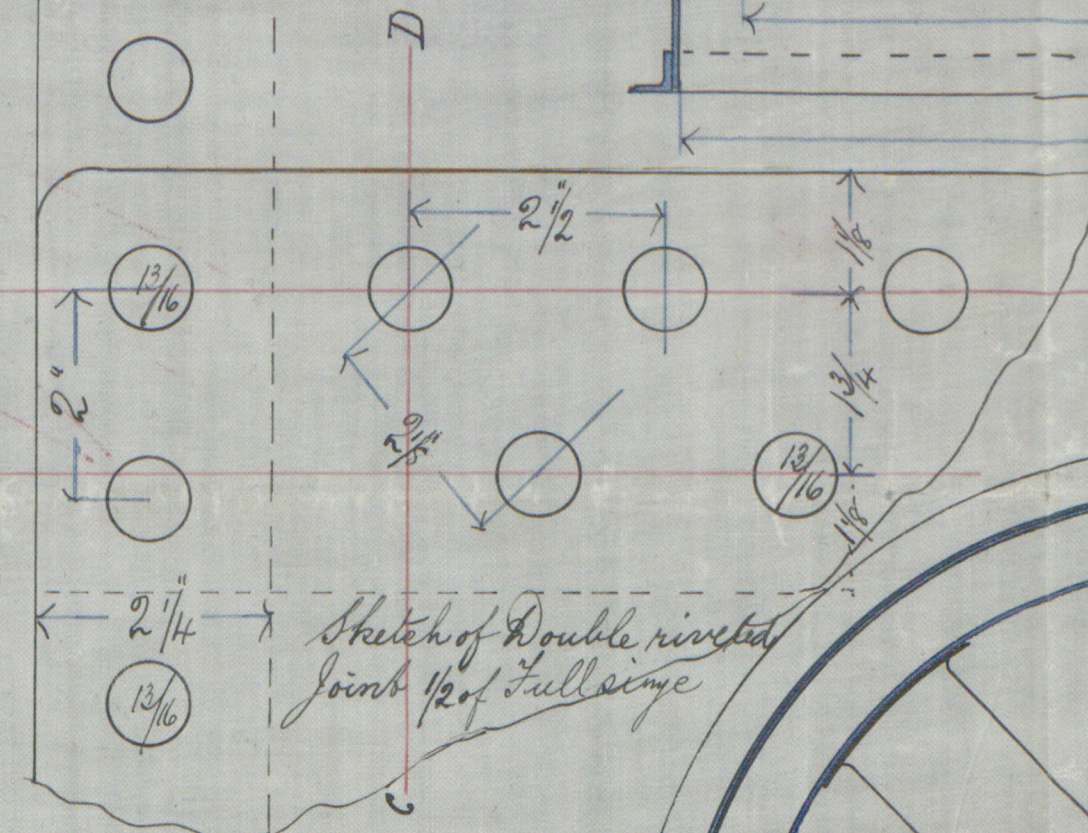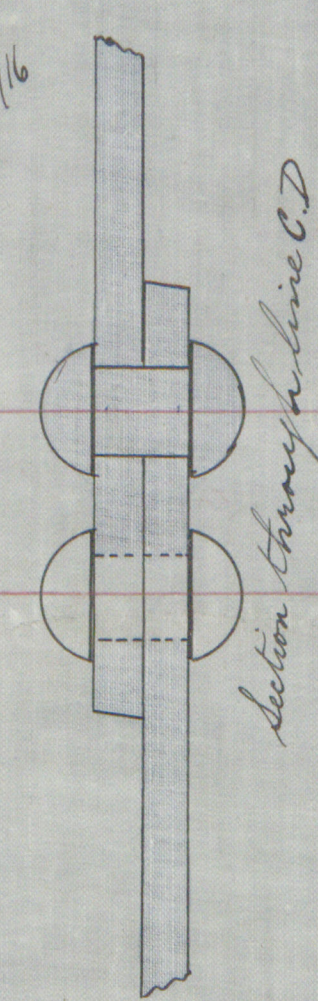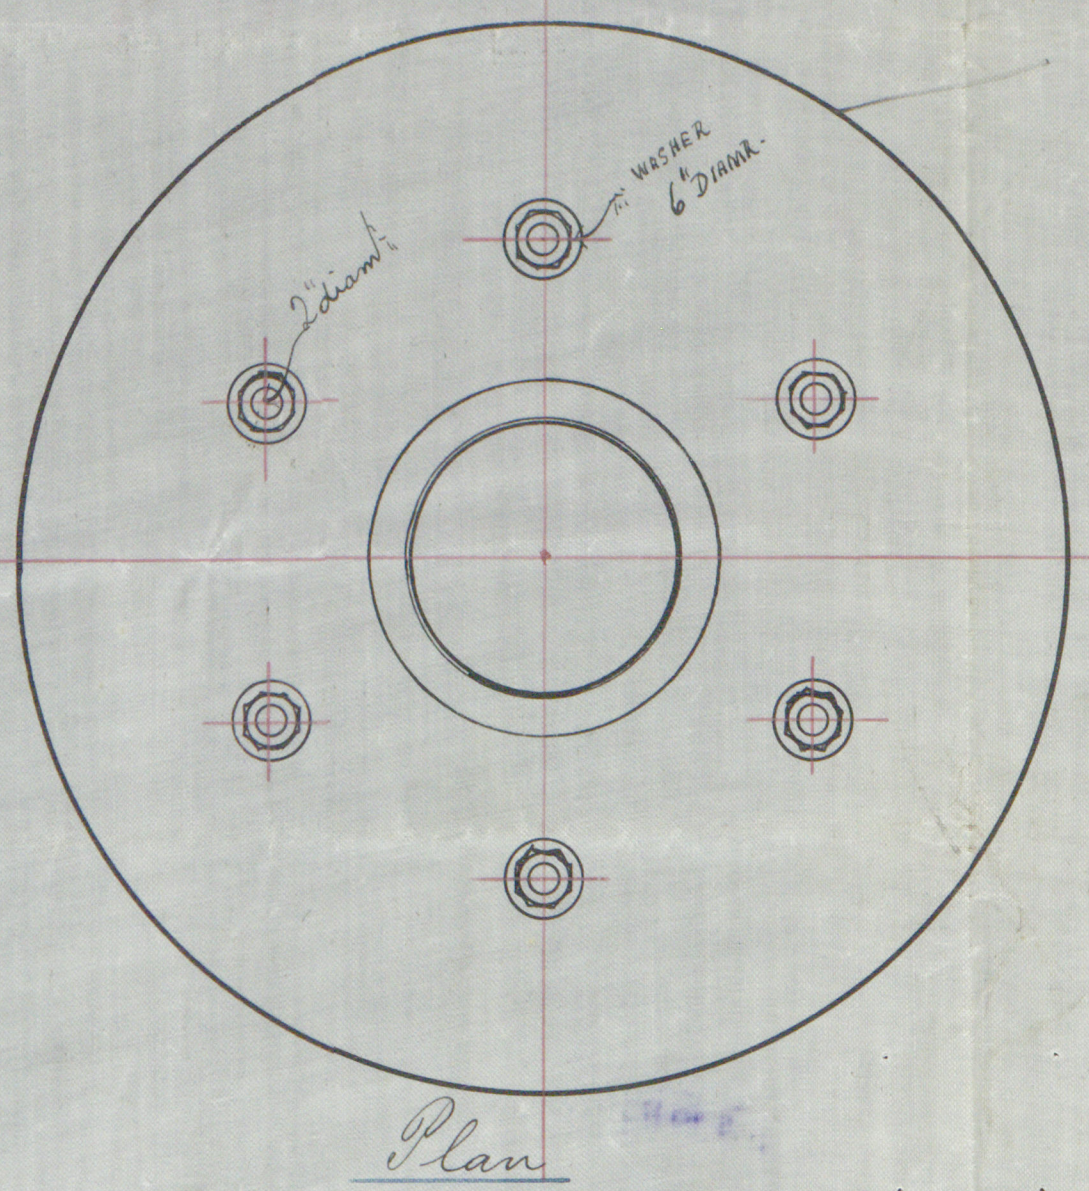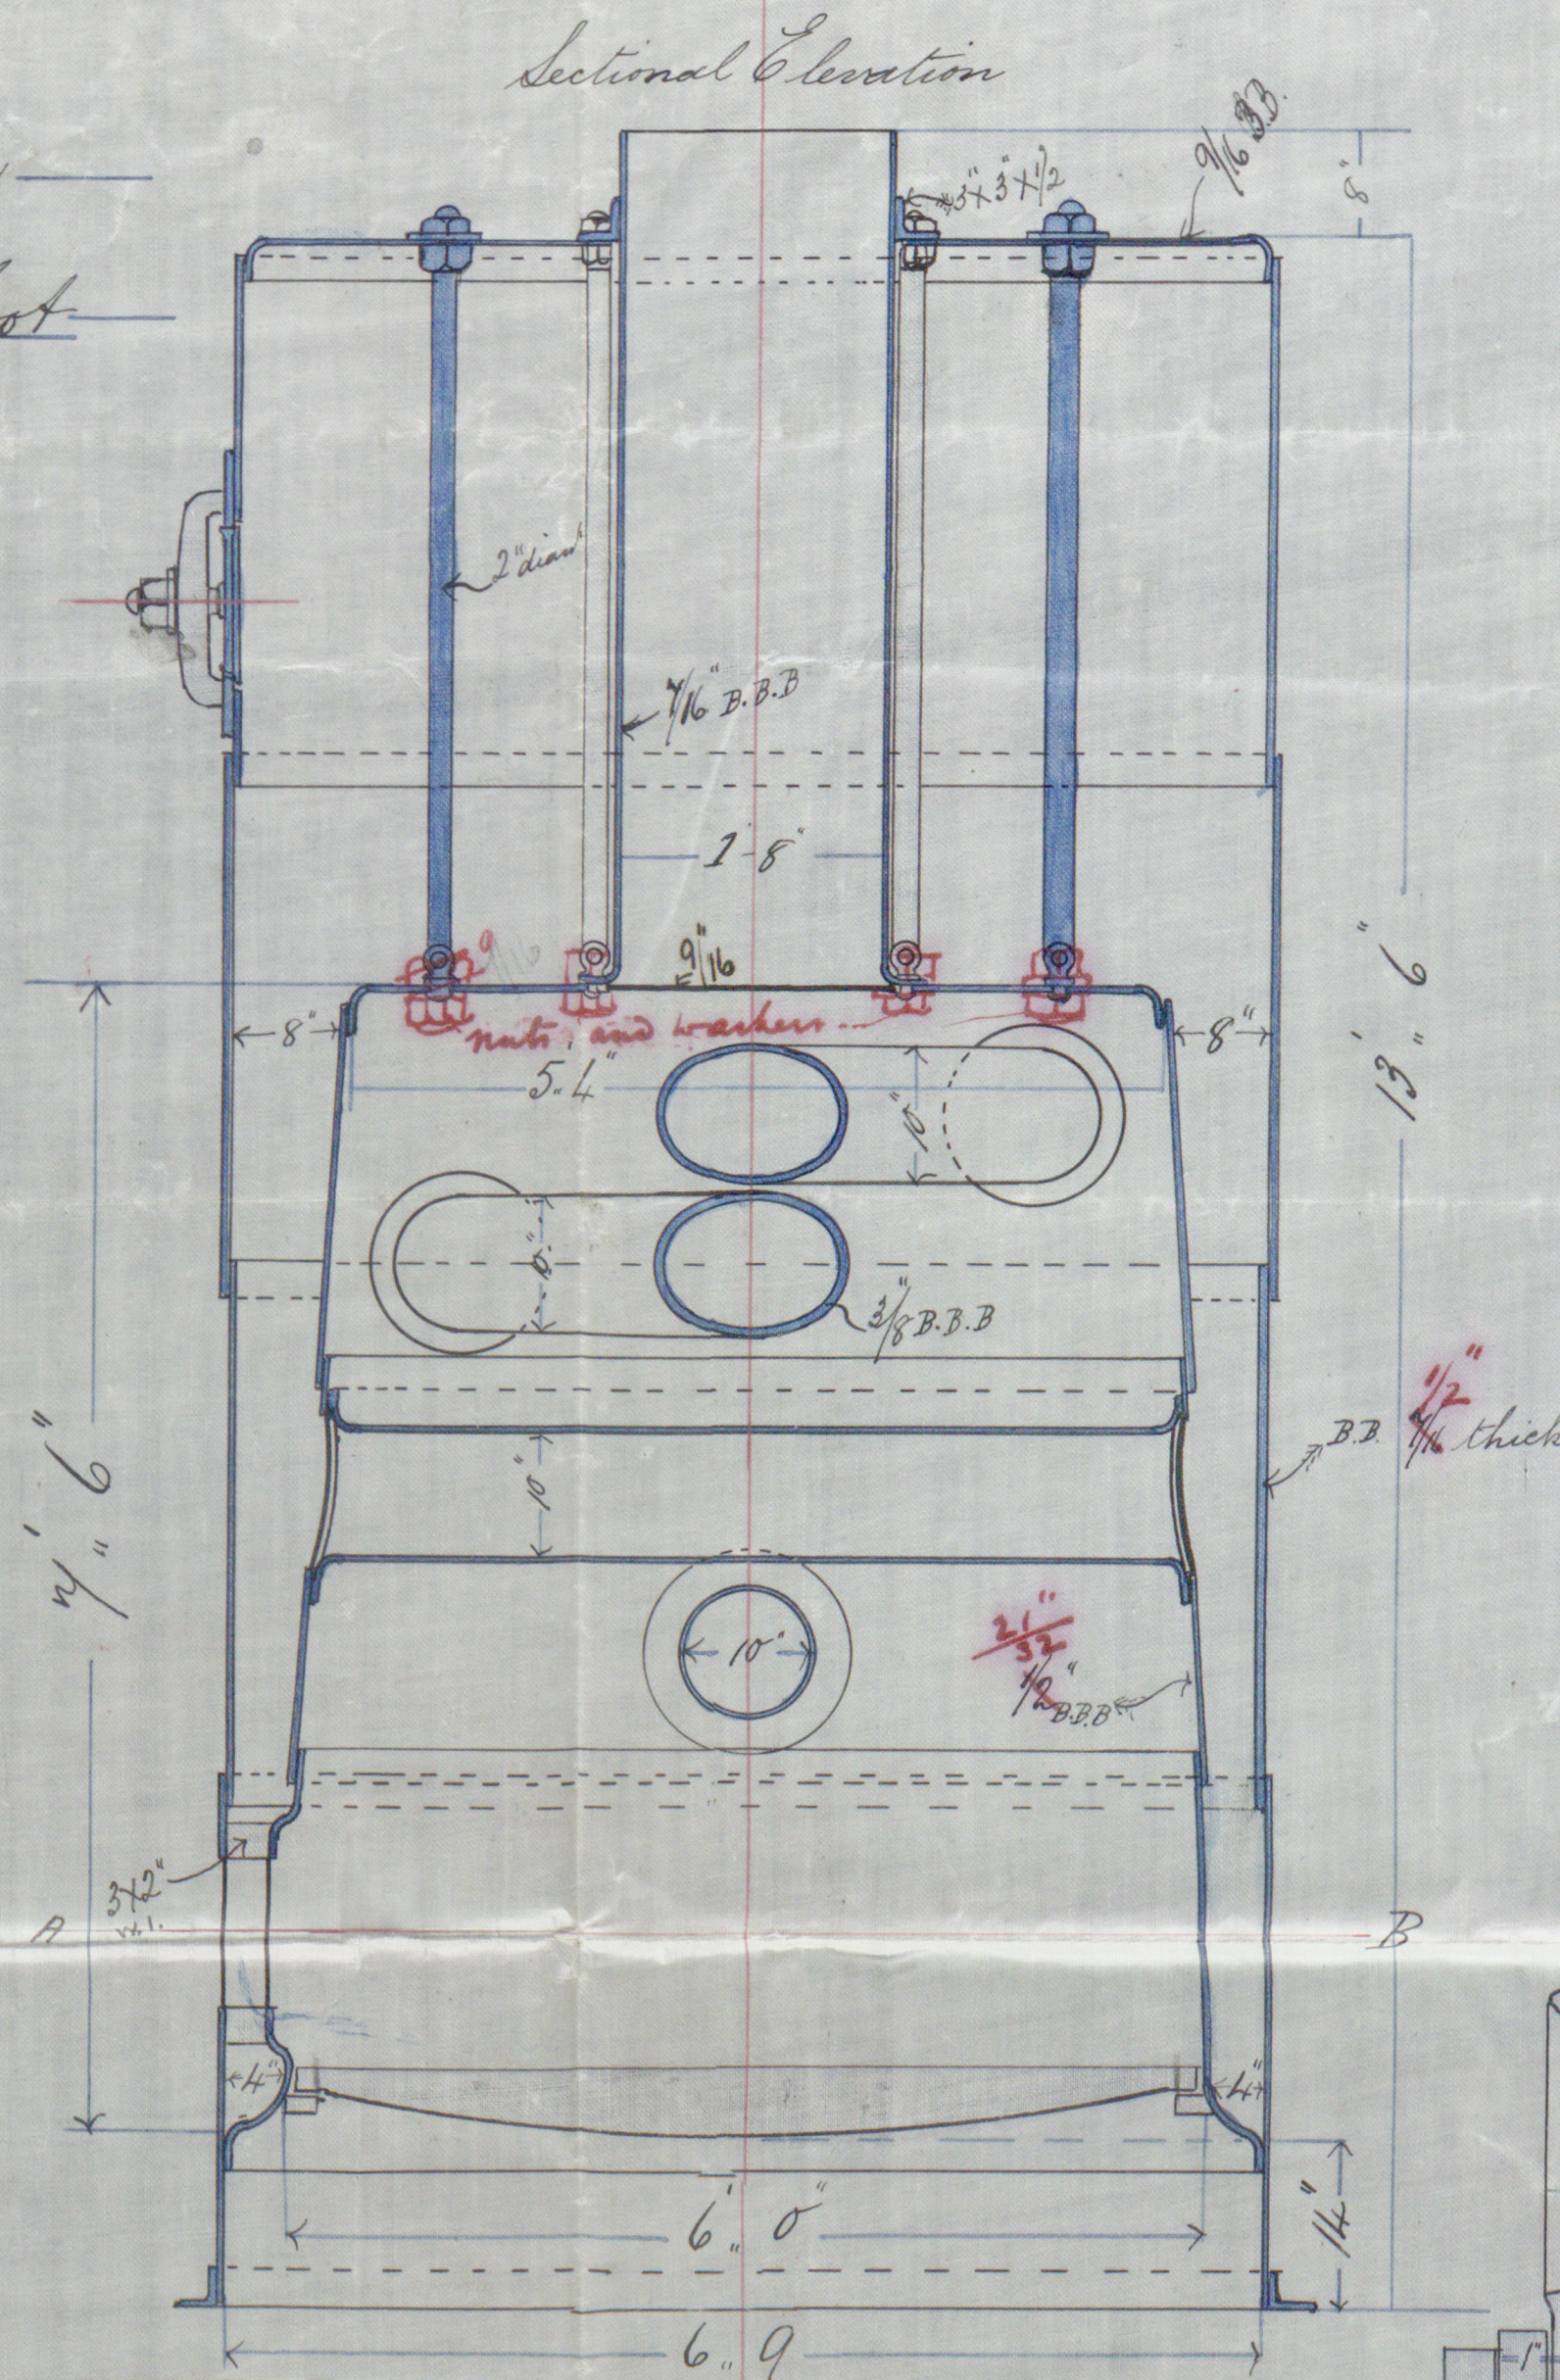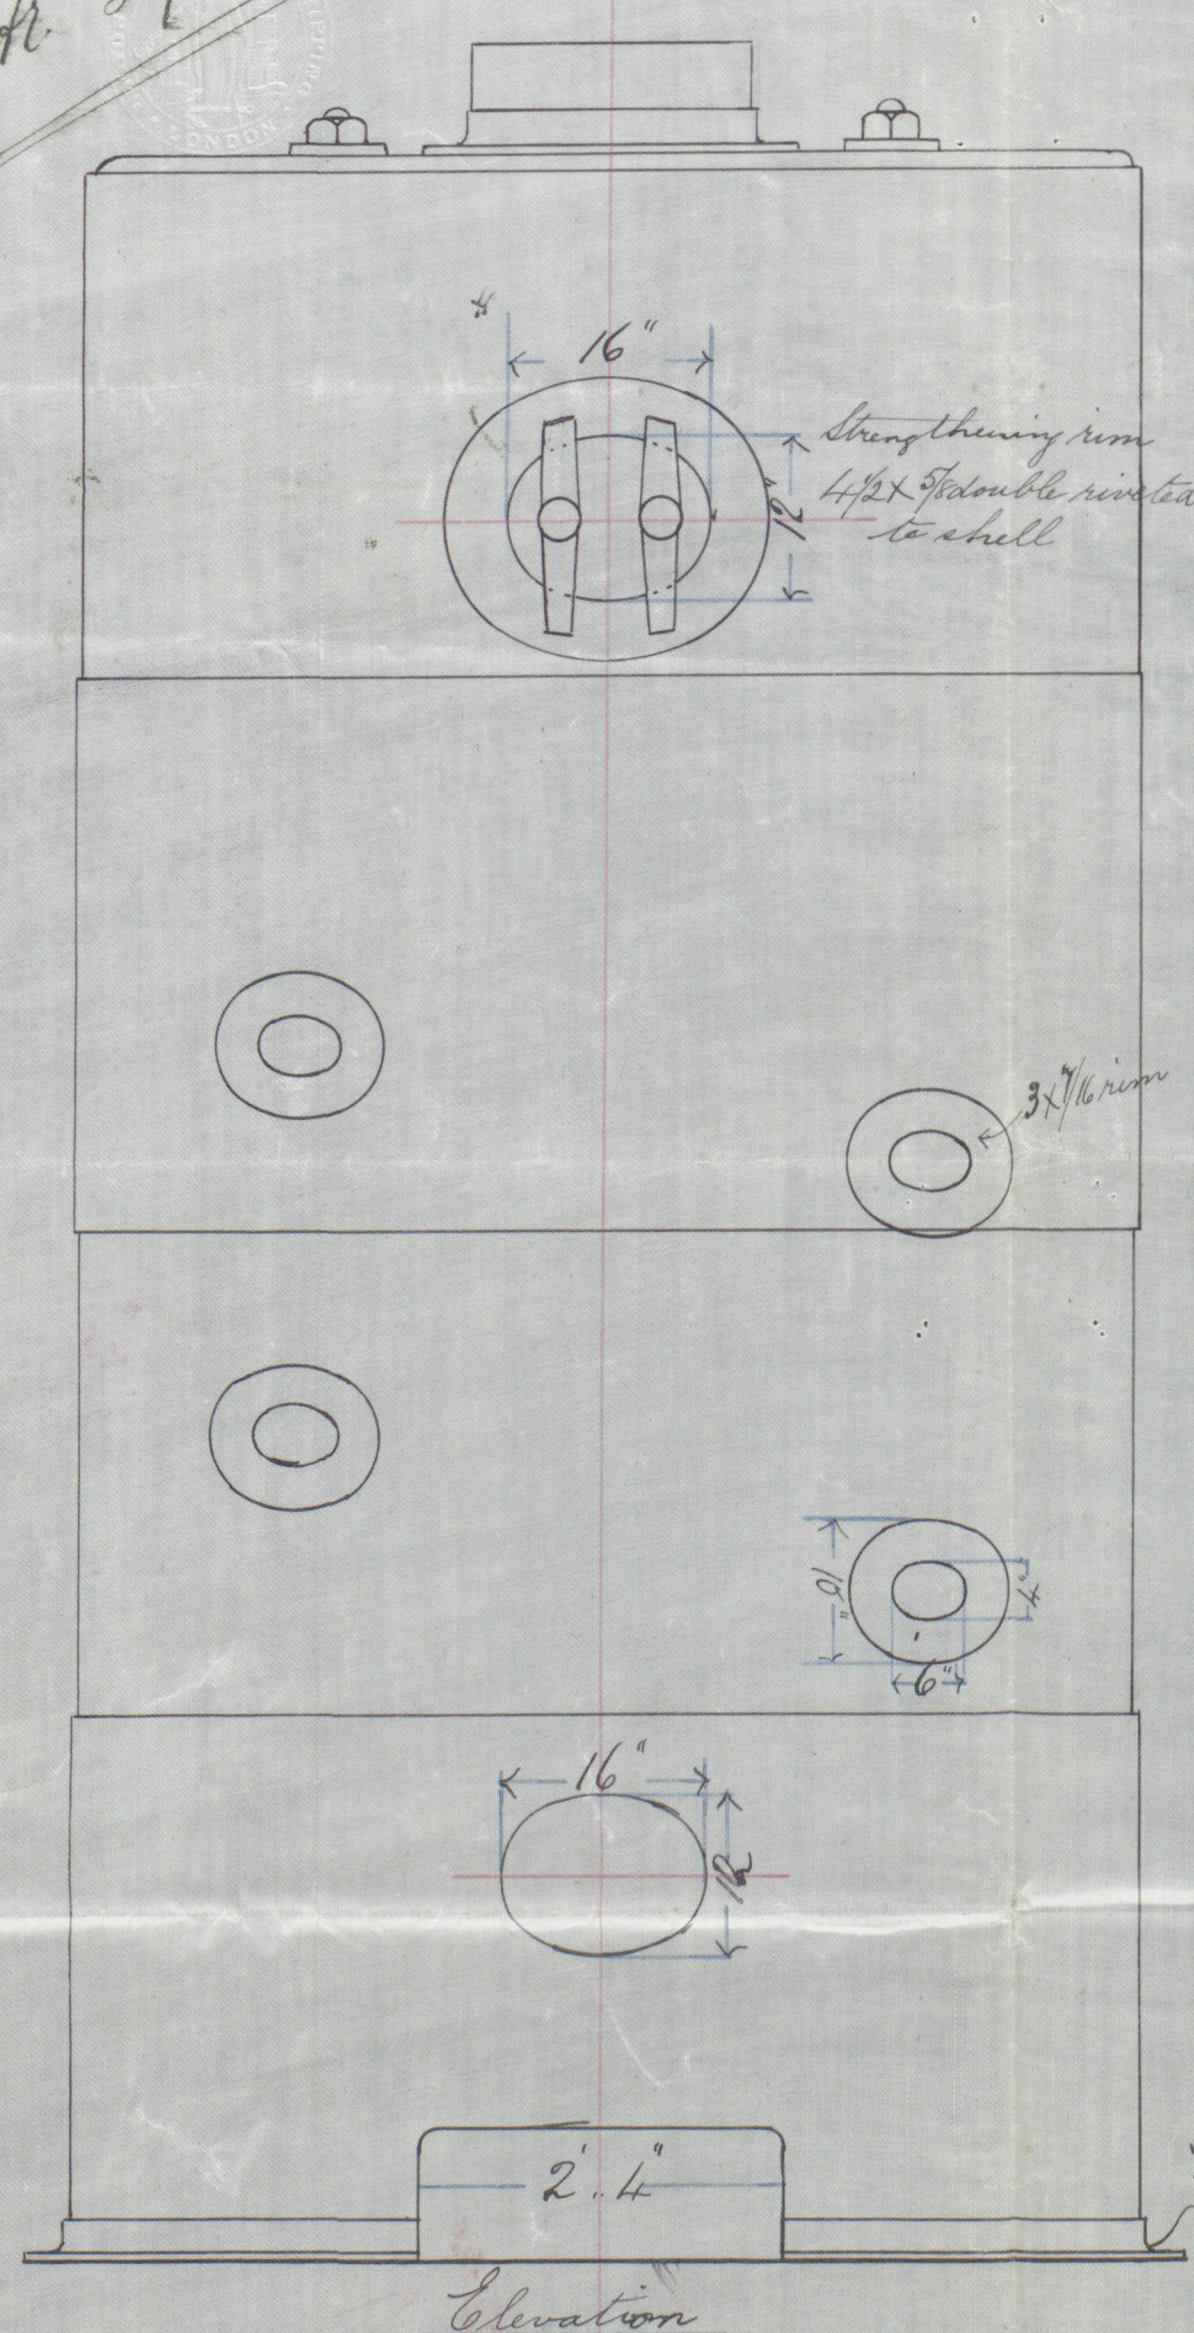

holes to be drilled -

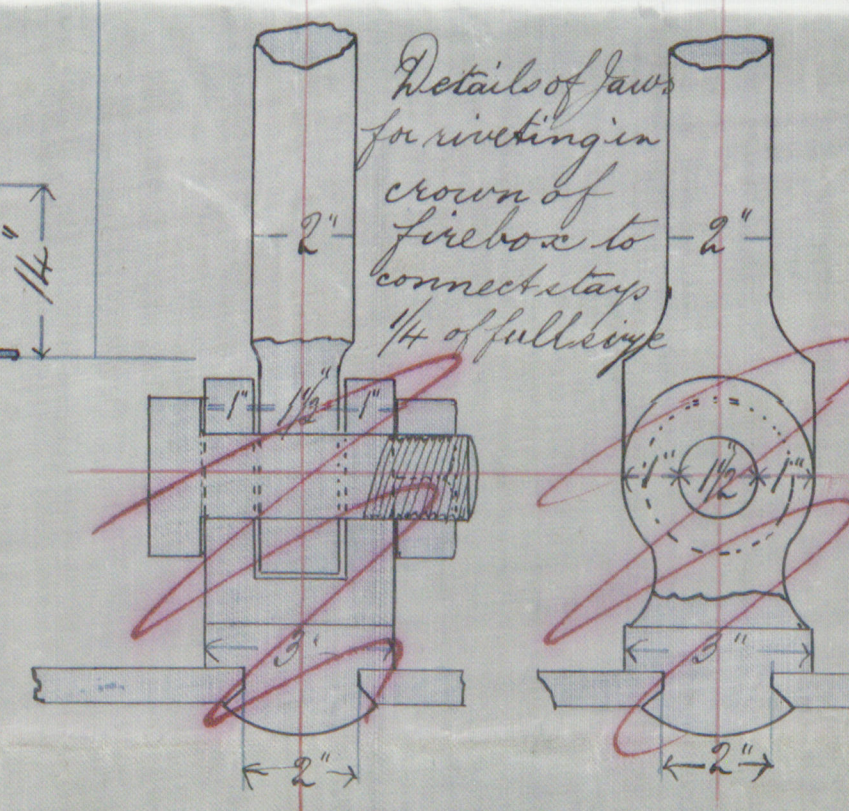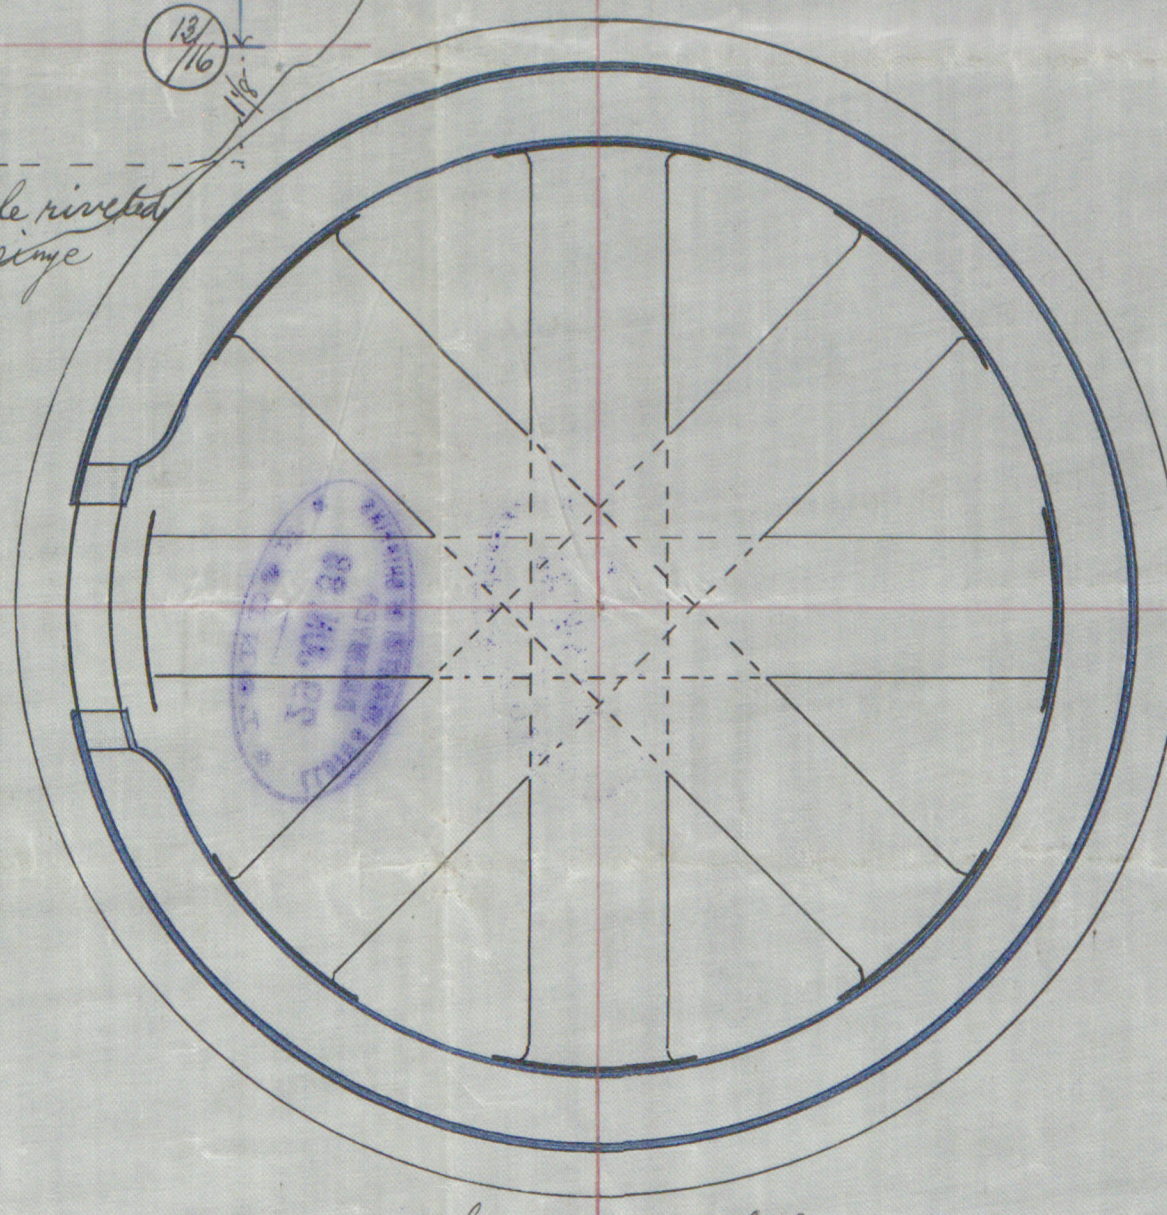

D.P.
29/6/88

