

Dr. to Cpn.
18/4/83.



"Drage" bpn N^o 214.

Sketch showing proposed arrangement to strengthen

The Deep Ballast Tank



Ord. No 200

Scale 1/4" = 1 Foot

Yard No XXXVIII

Malmo

Section A-B

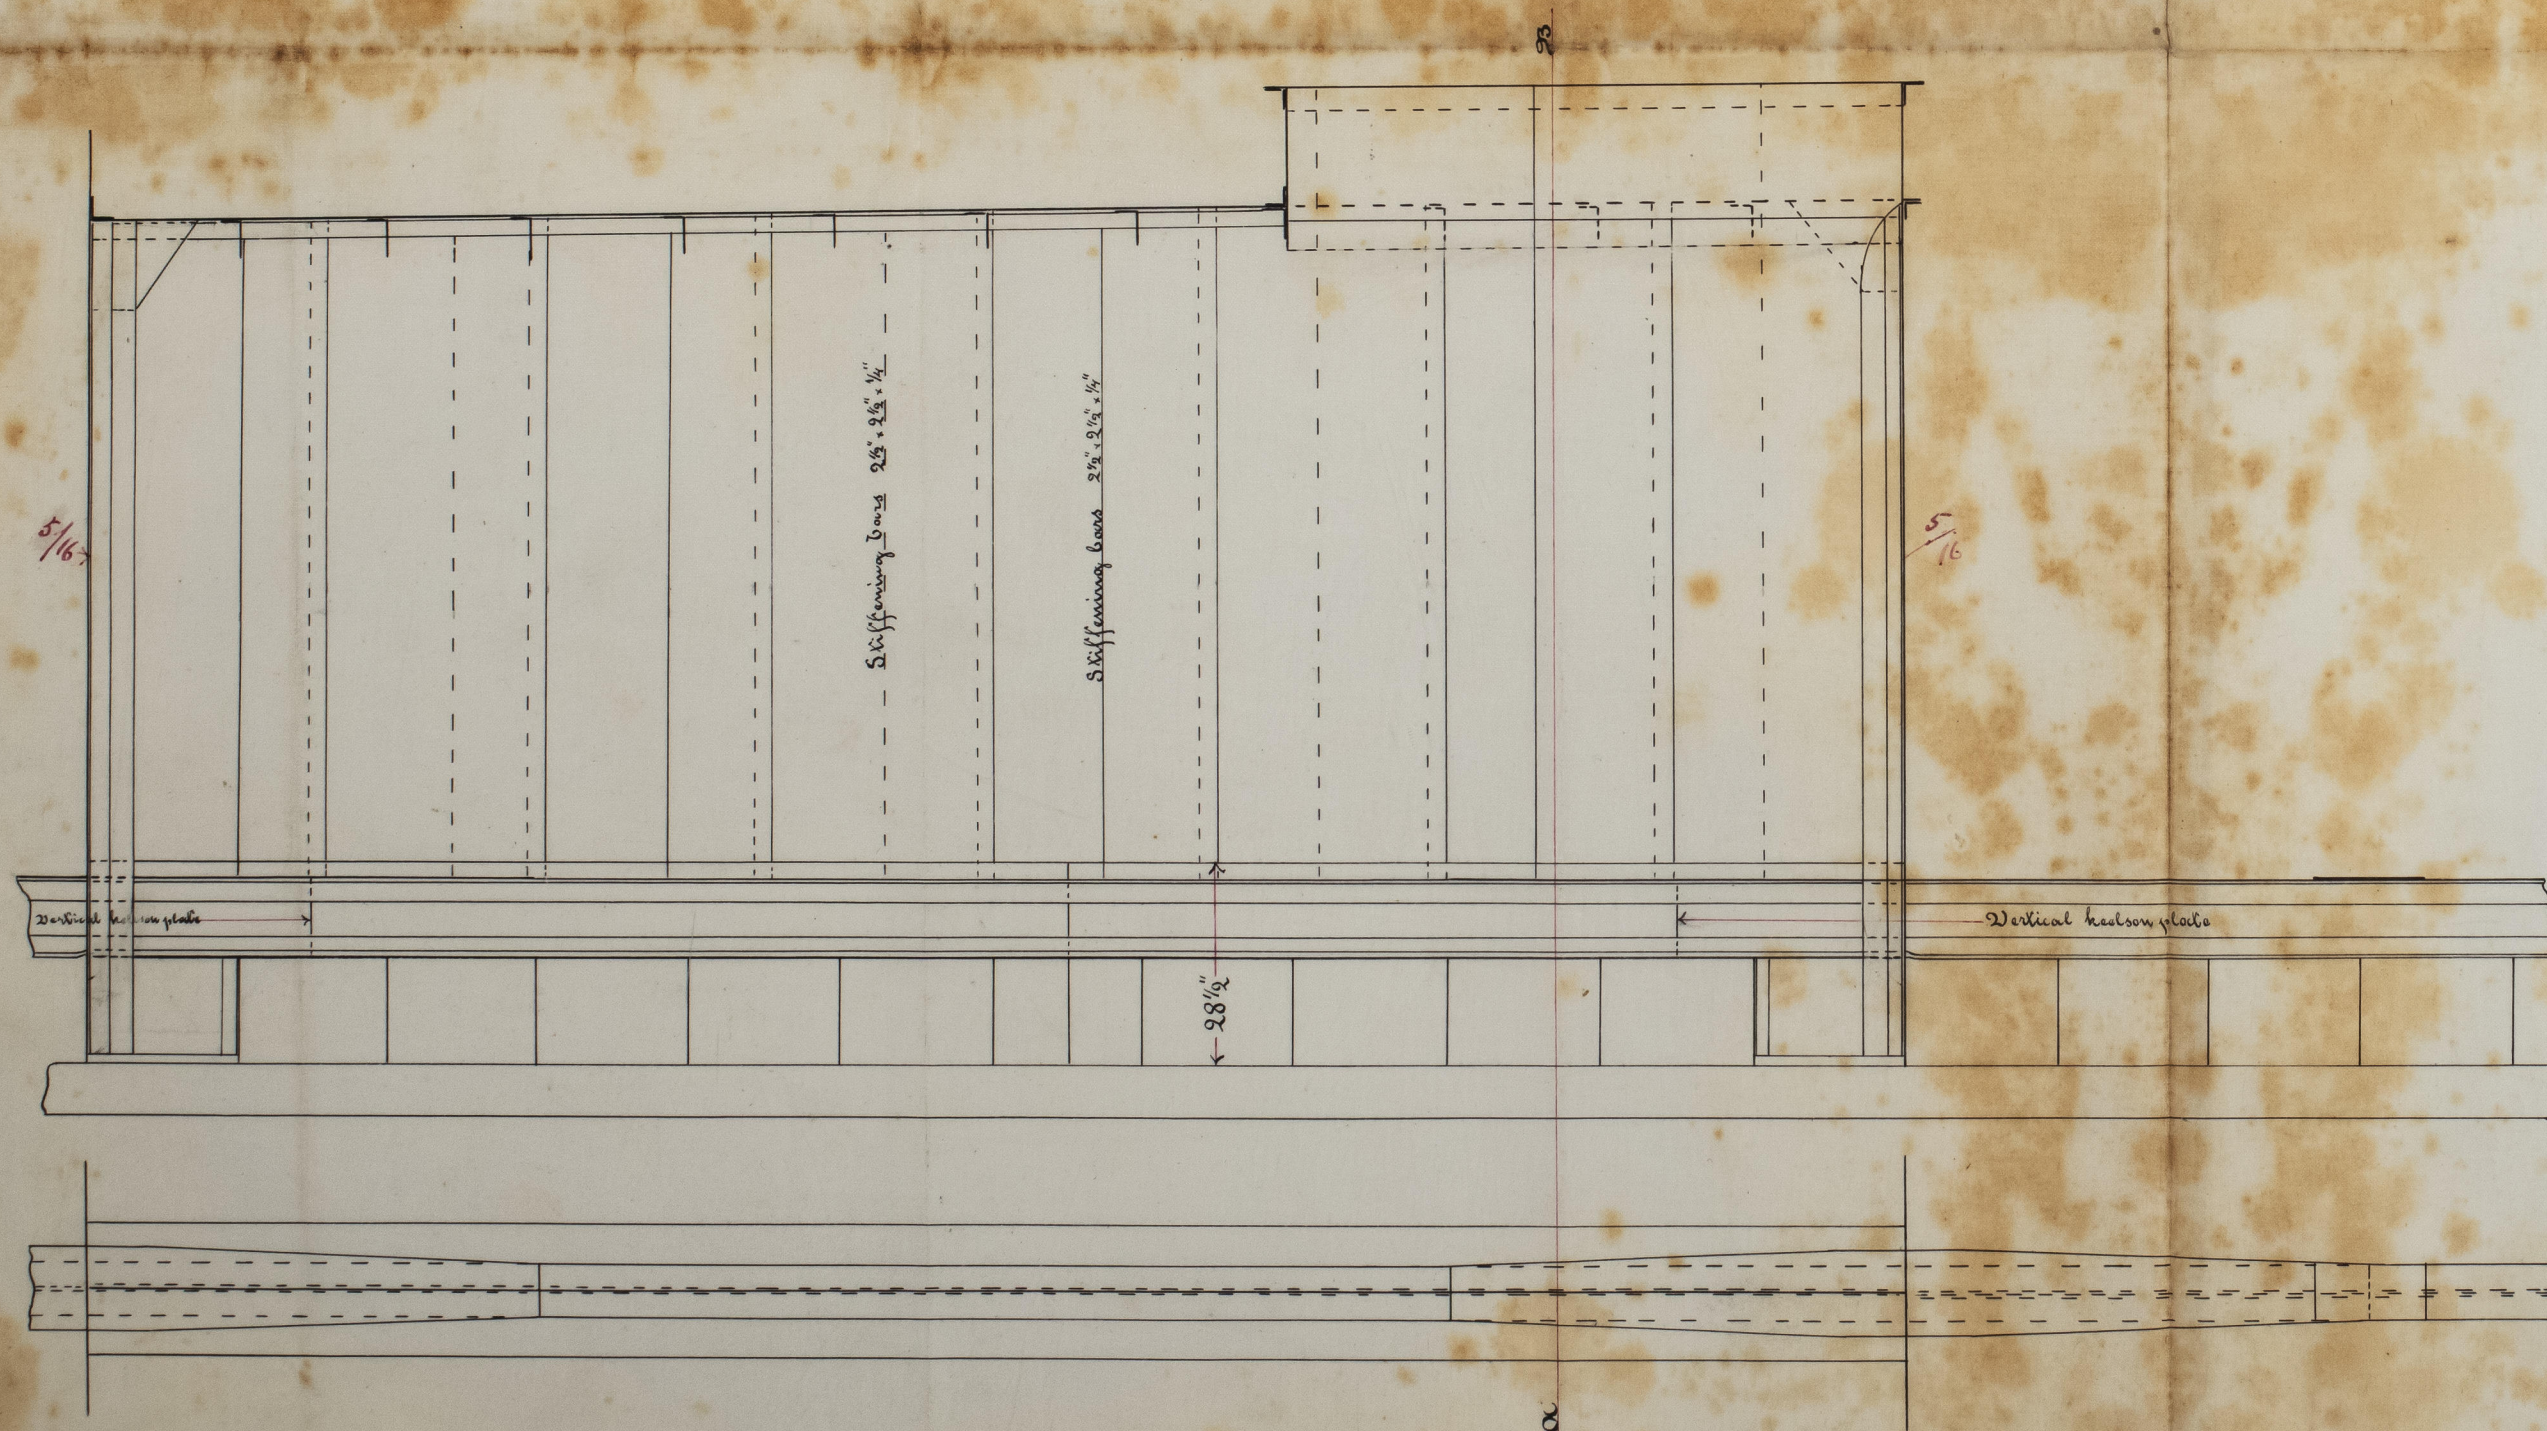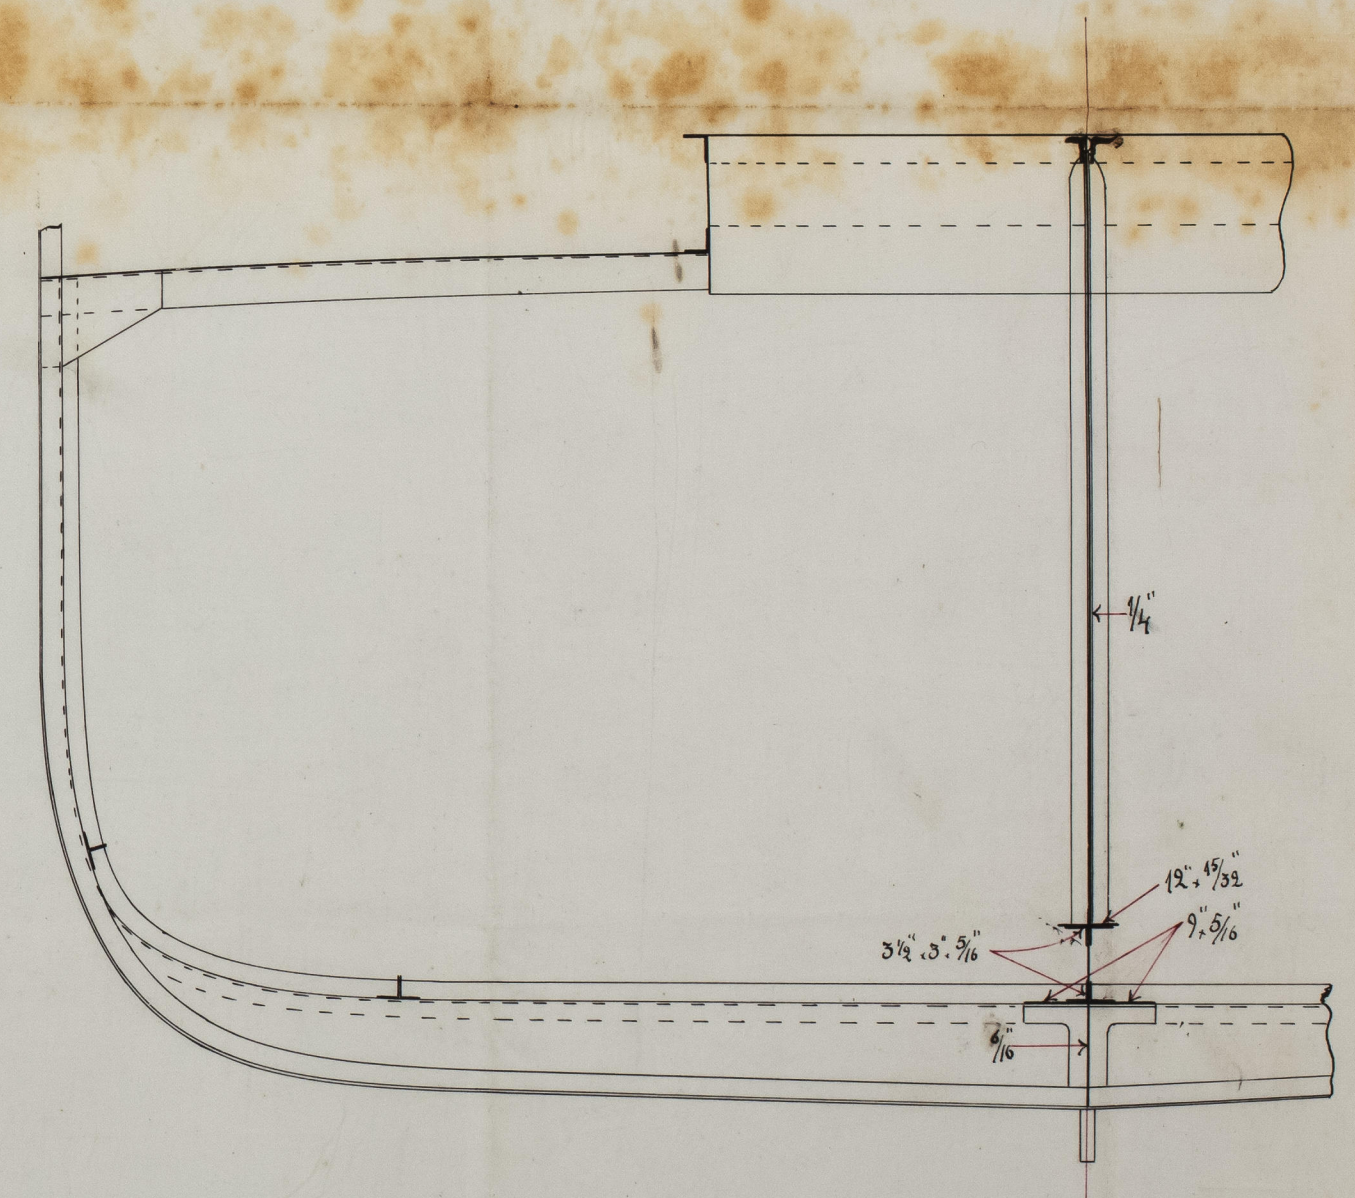

Malmo's No 1883

J. P. L.
9/4/83



© 2021
Lloyd's Register
Foundation