






Dr. to C. M.  
26/4/83  
Rita. No. 1152.

"Brage" b/m N. 217.  
Steel Donkey Boiler.

Steam press 80# per sq. in.  
Water test " 160# " "

Scale 1/2" = 1 foot.

Luff för Bergen  
No. 200, (38).

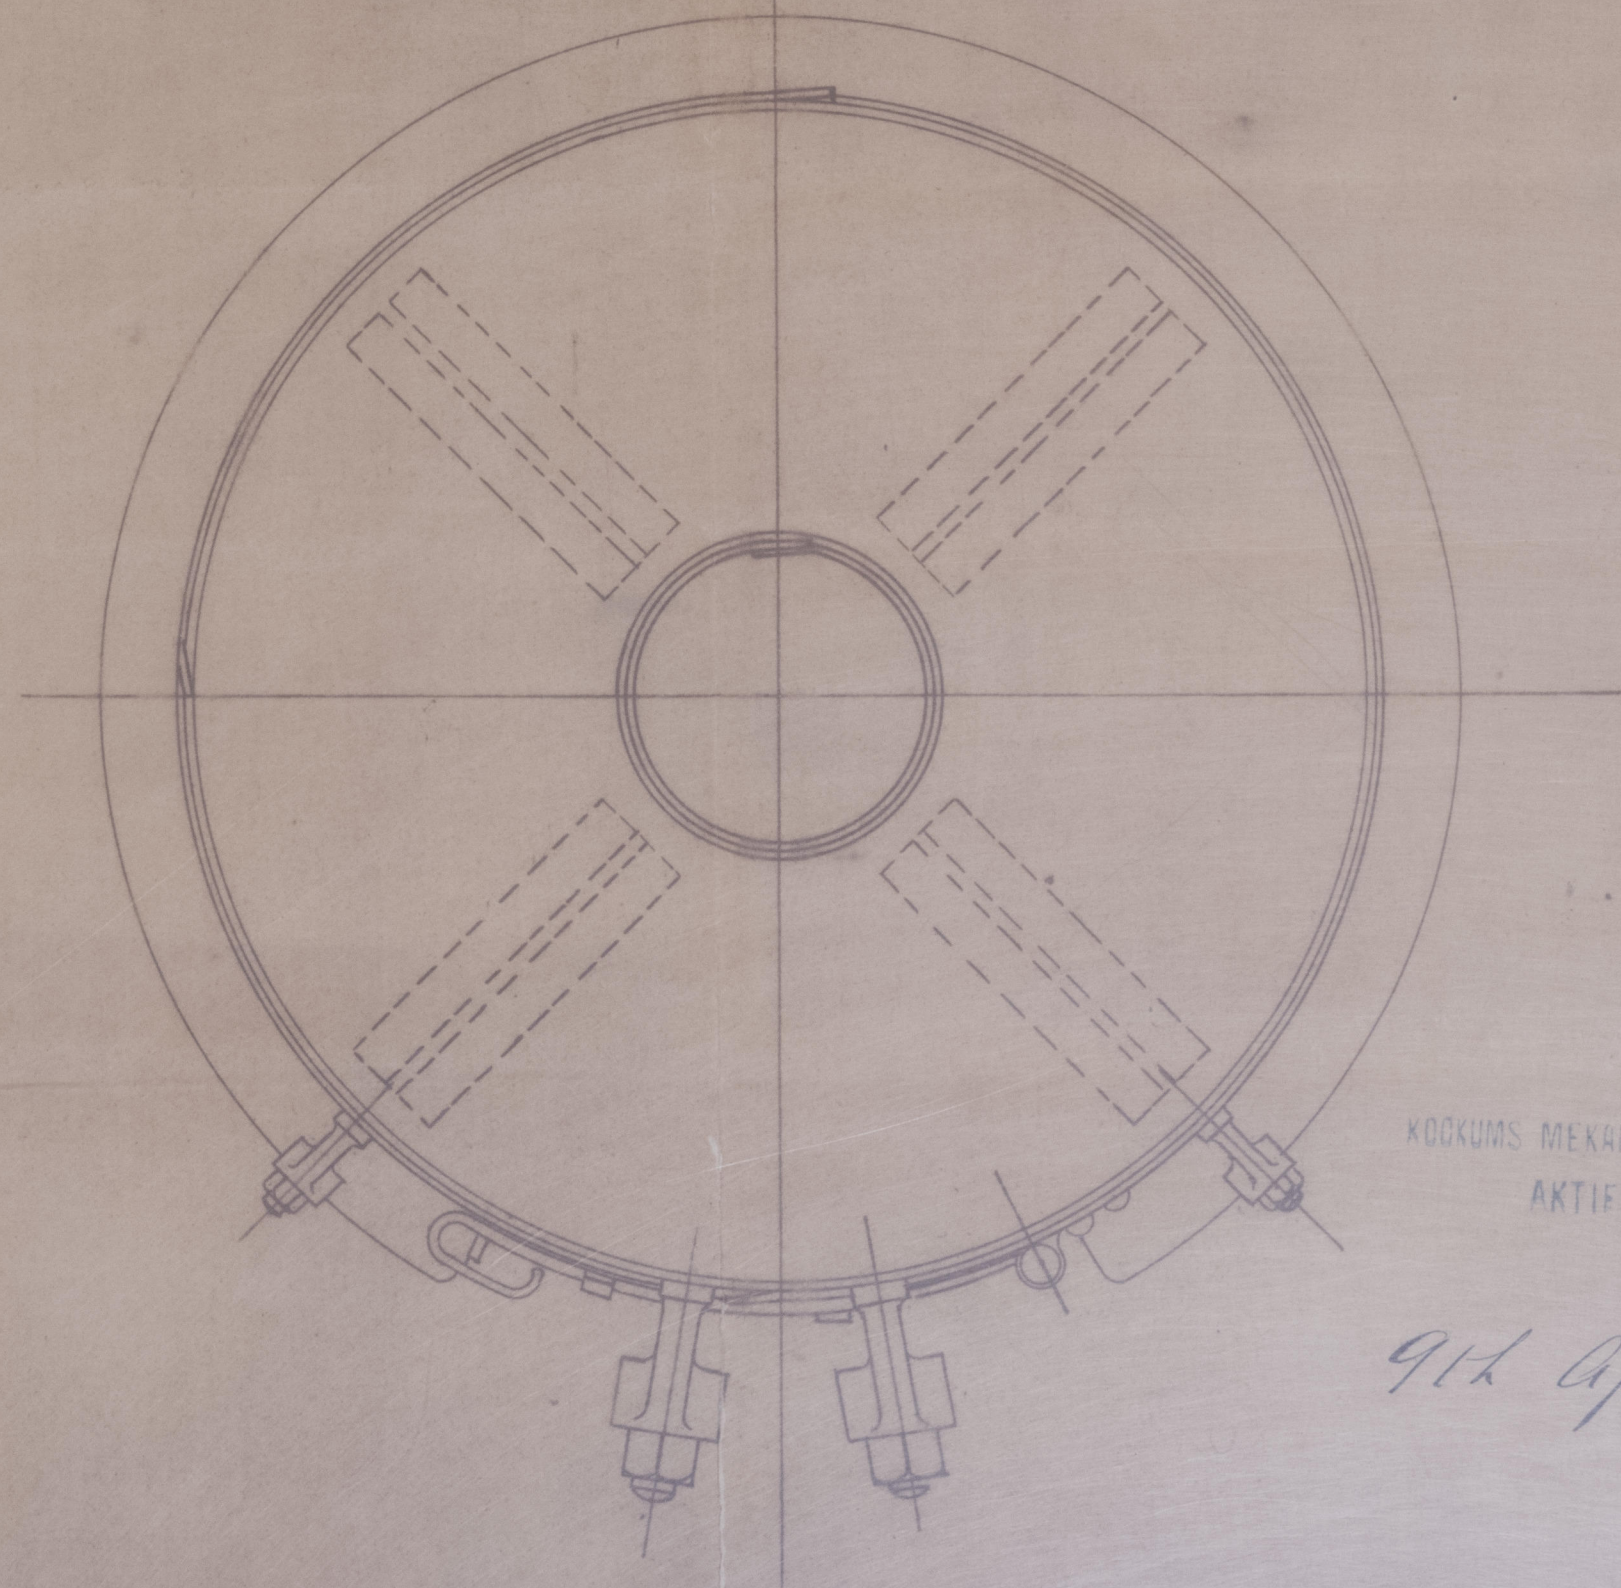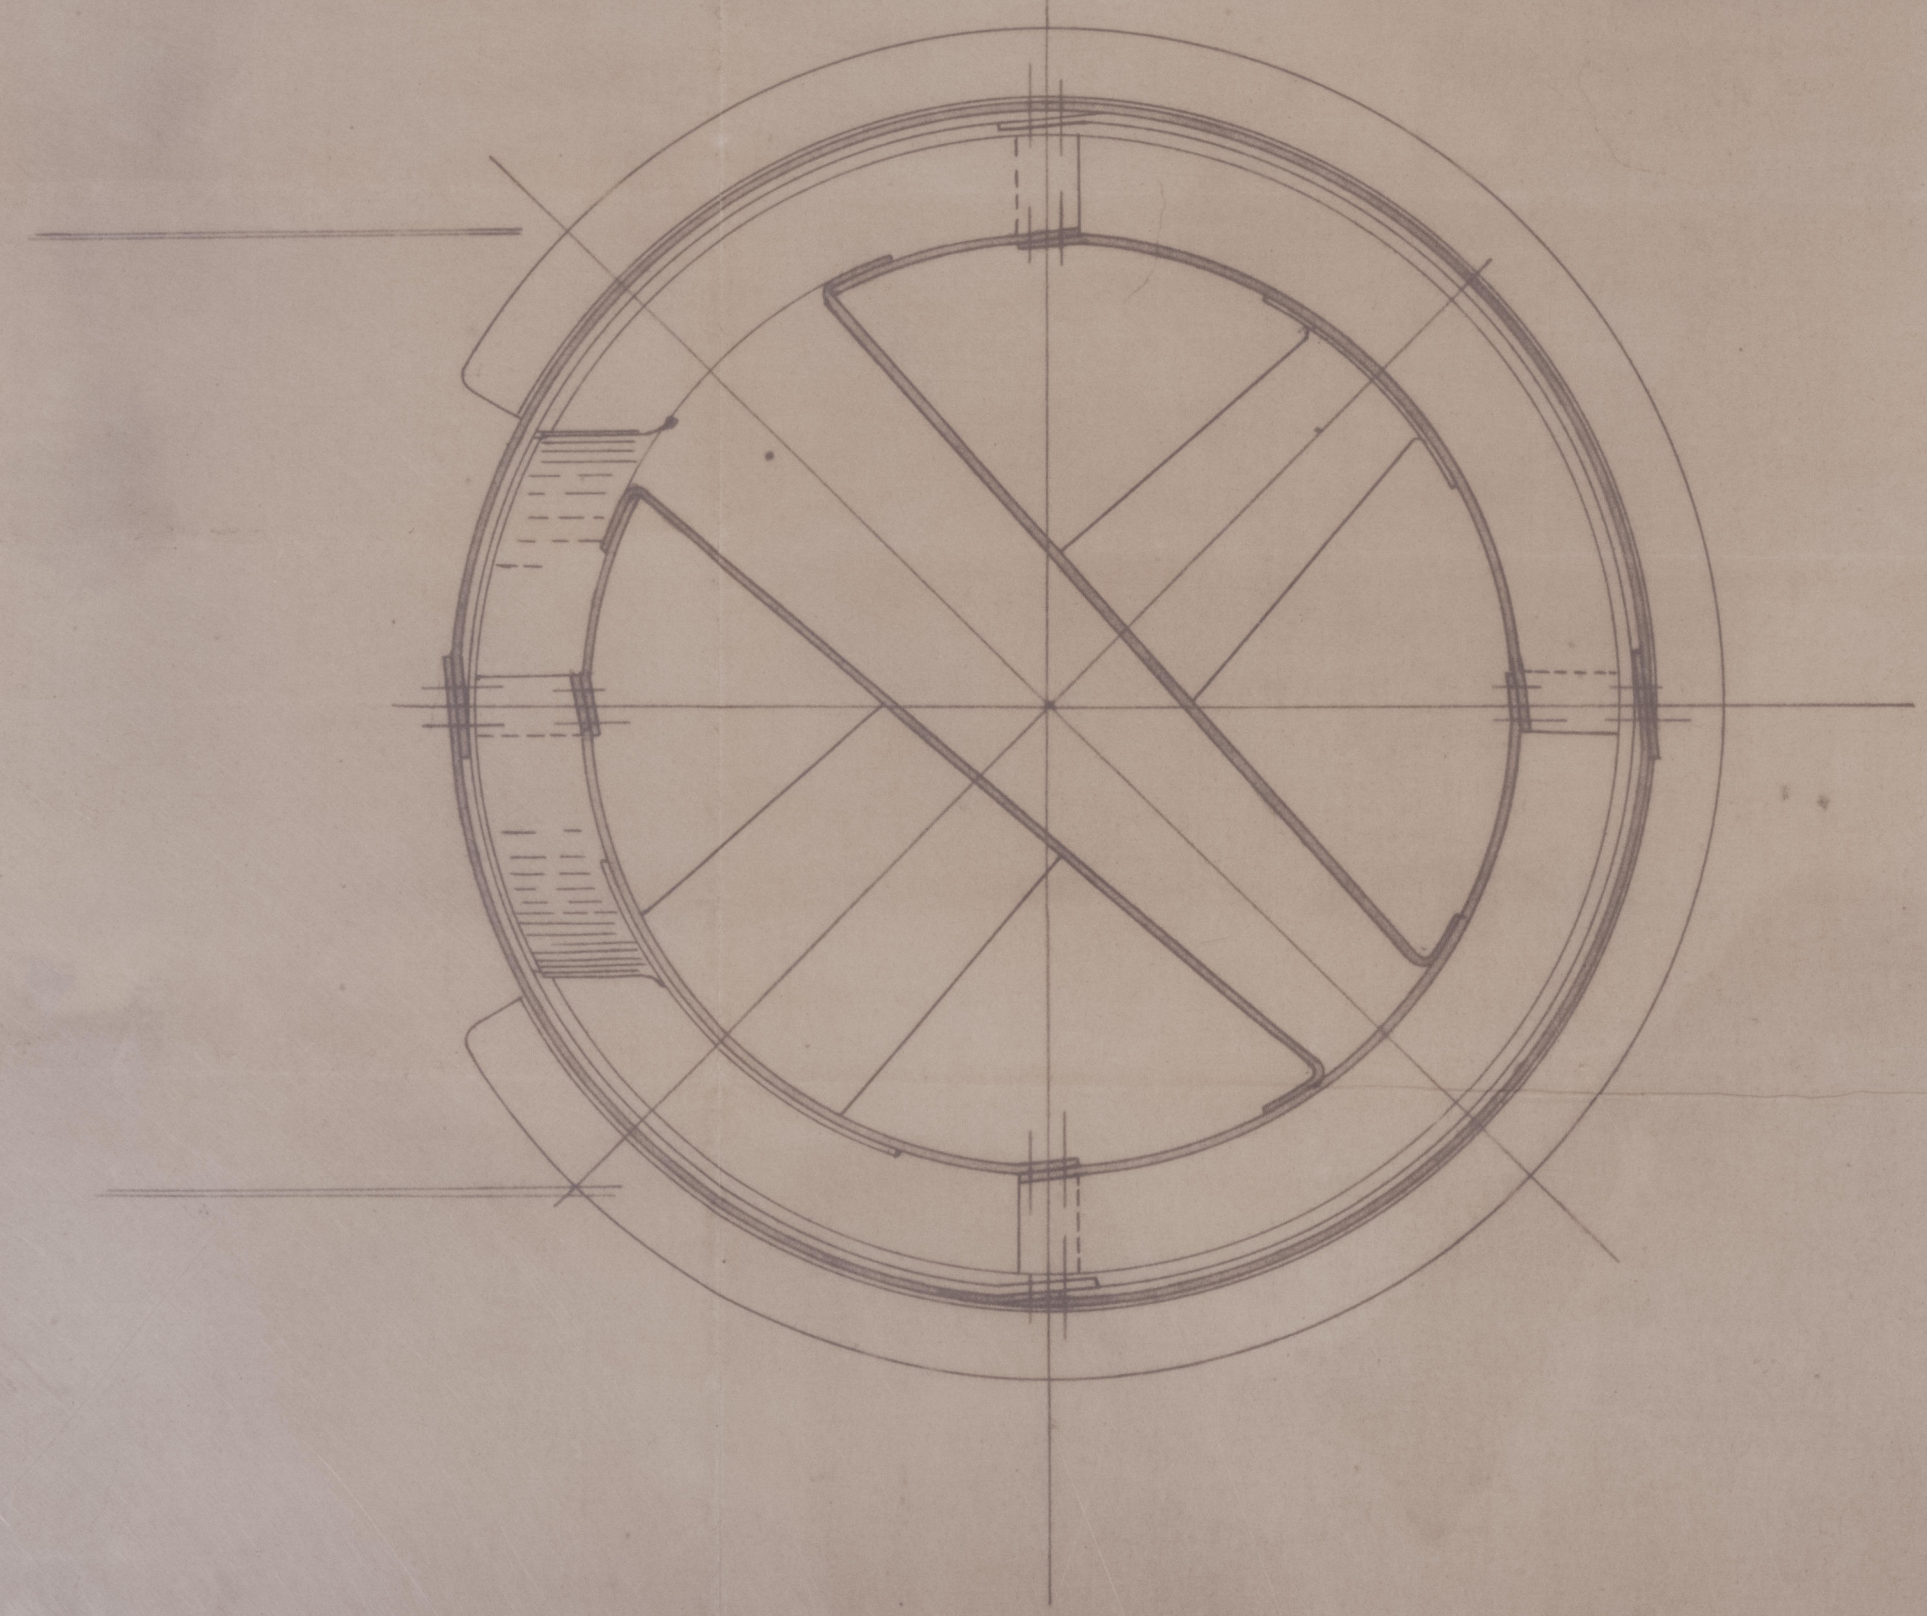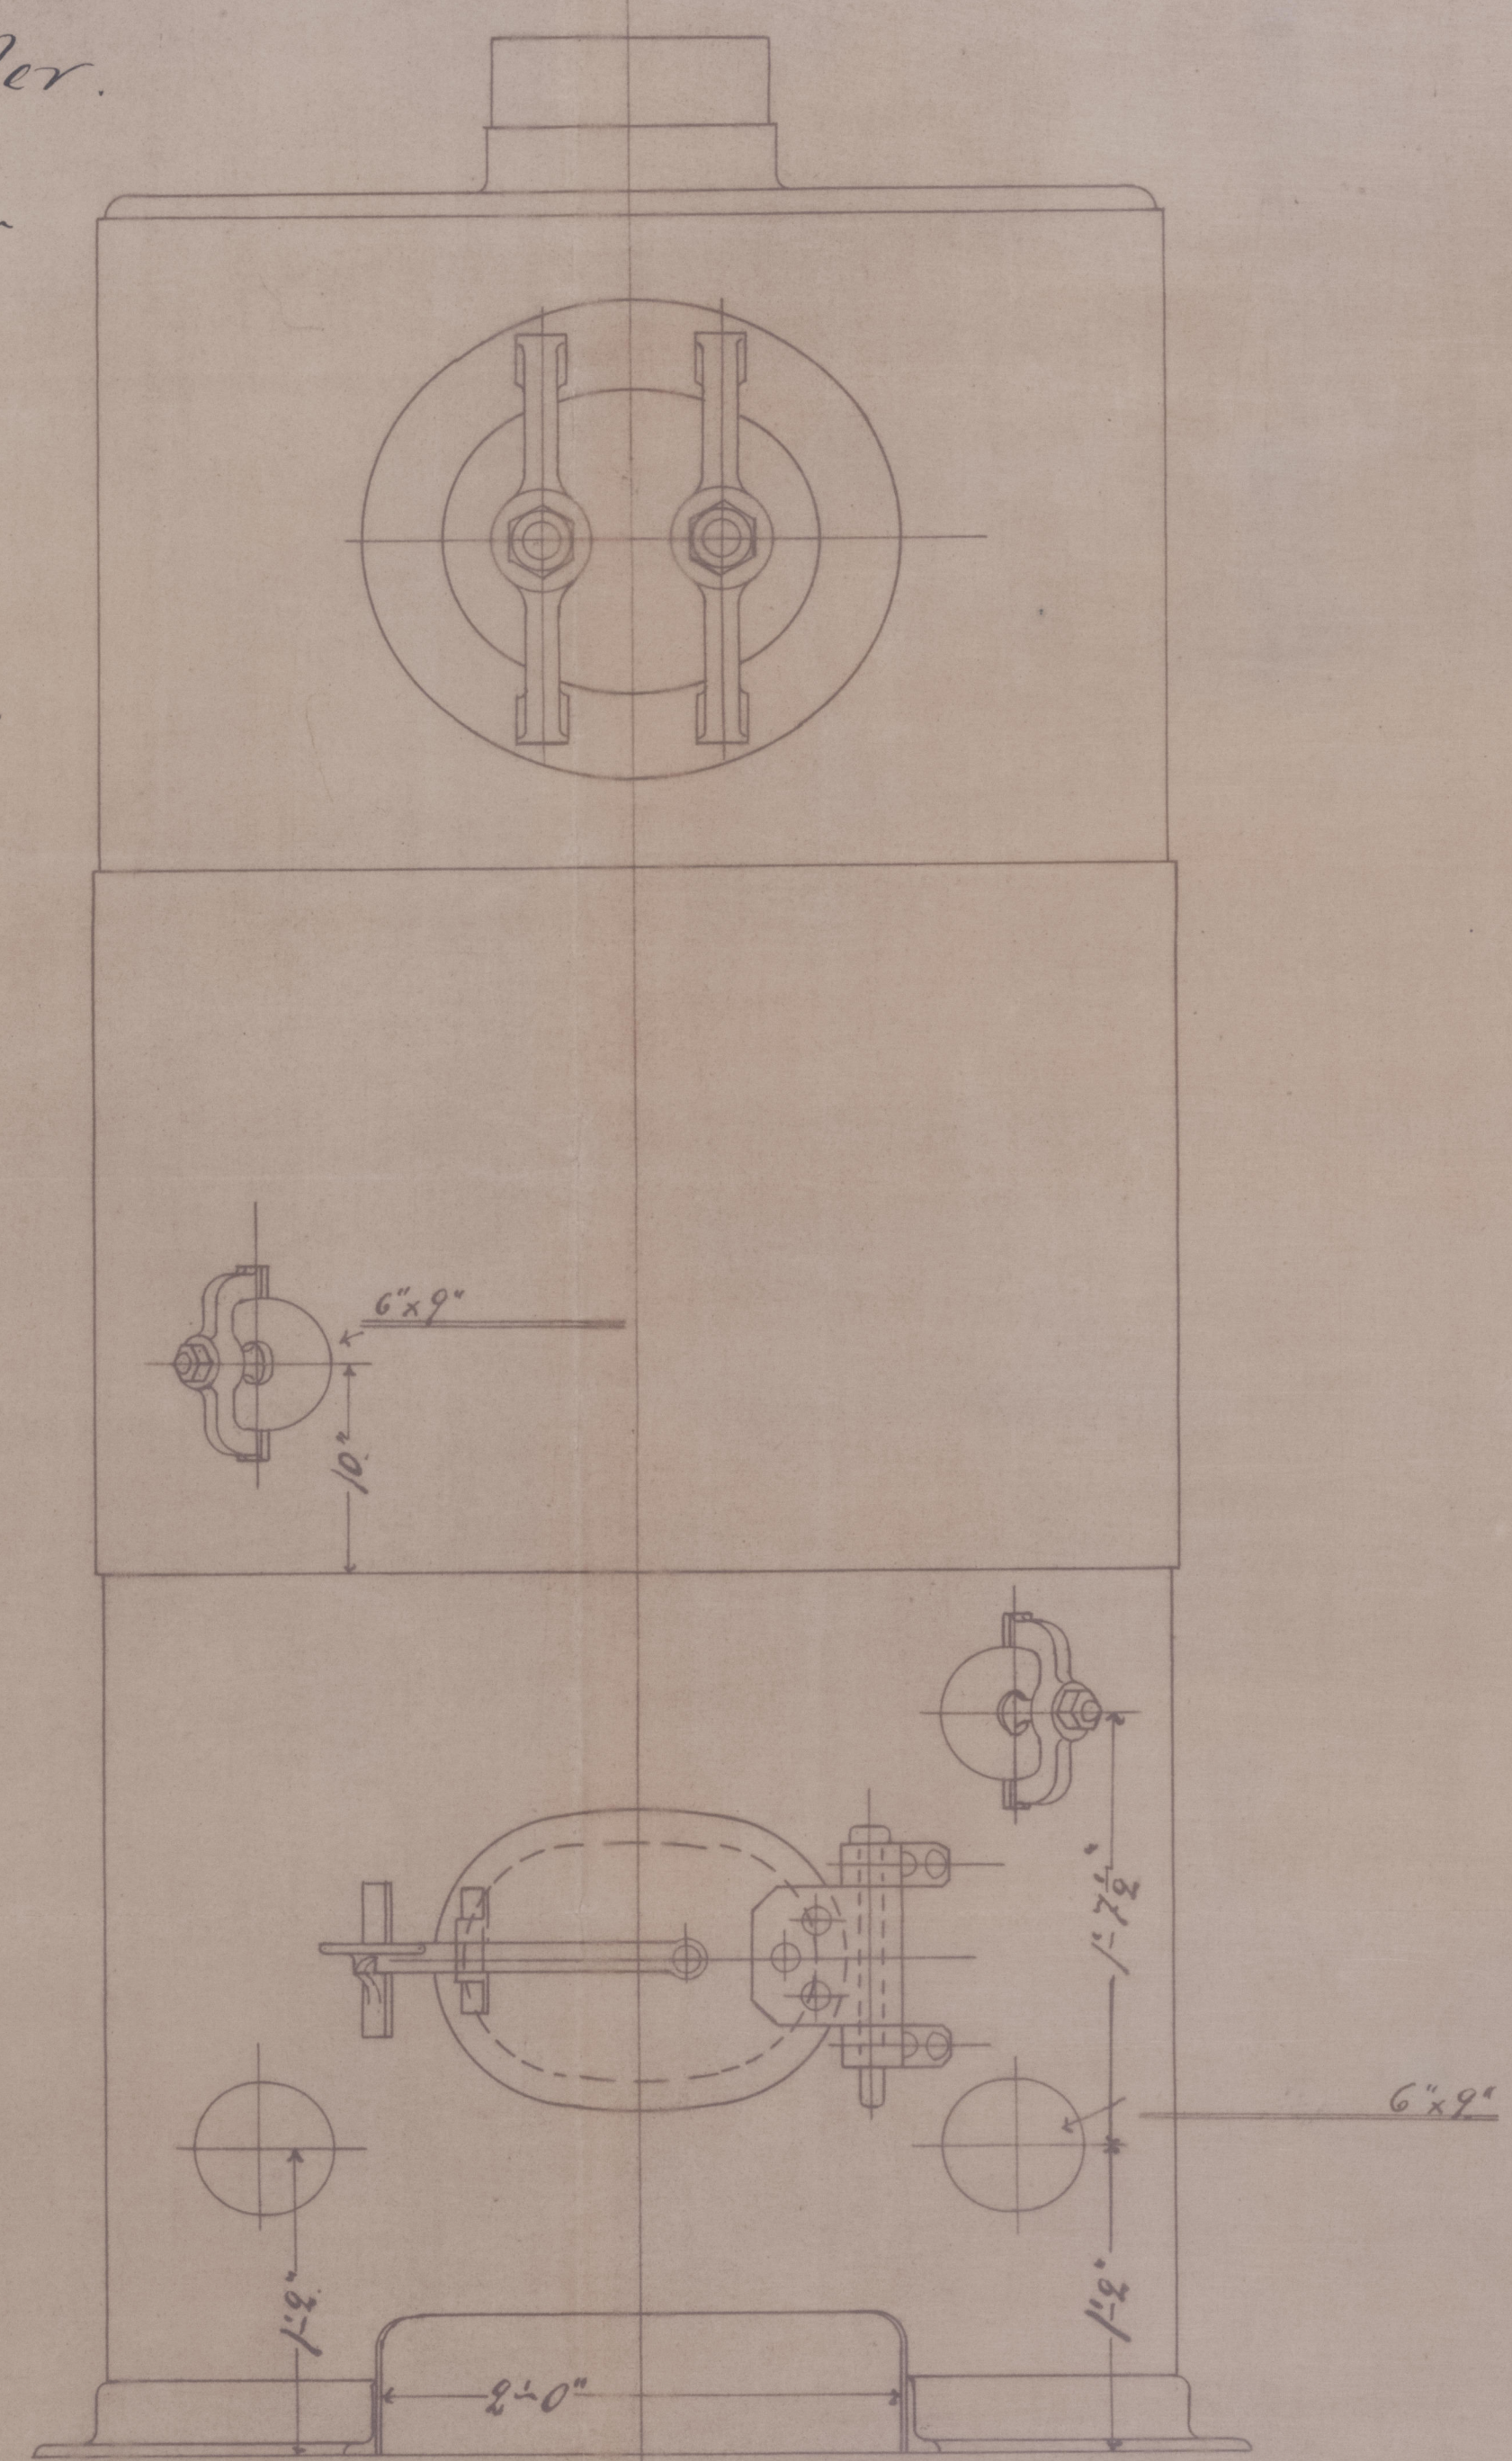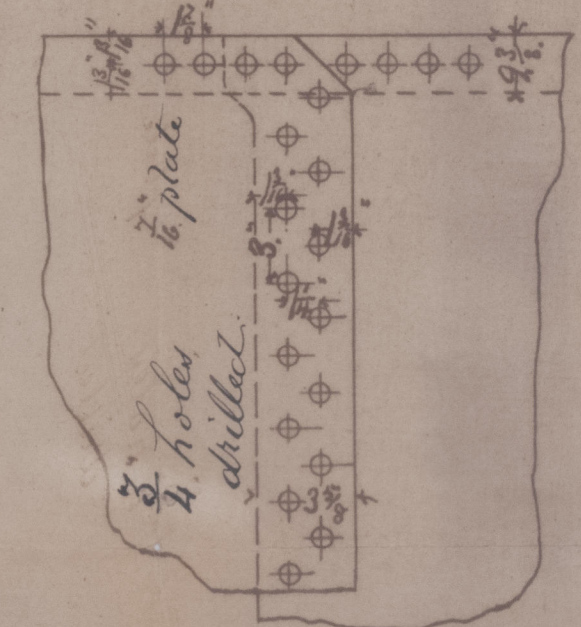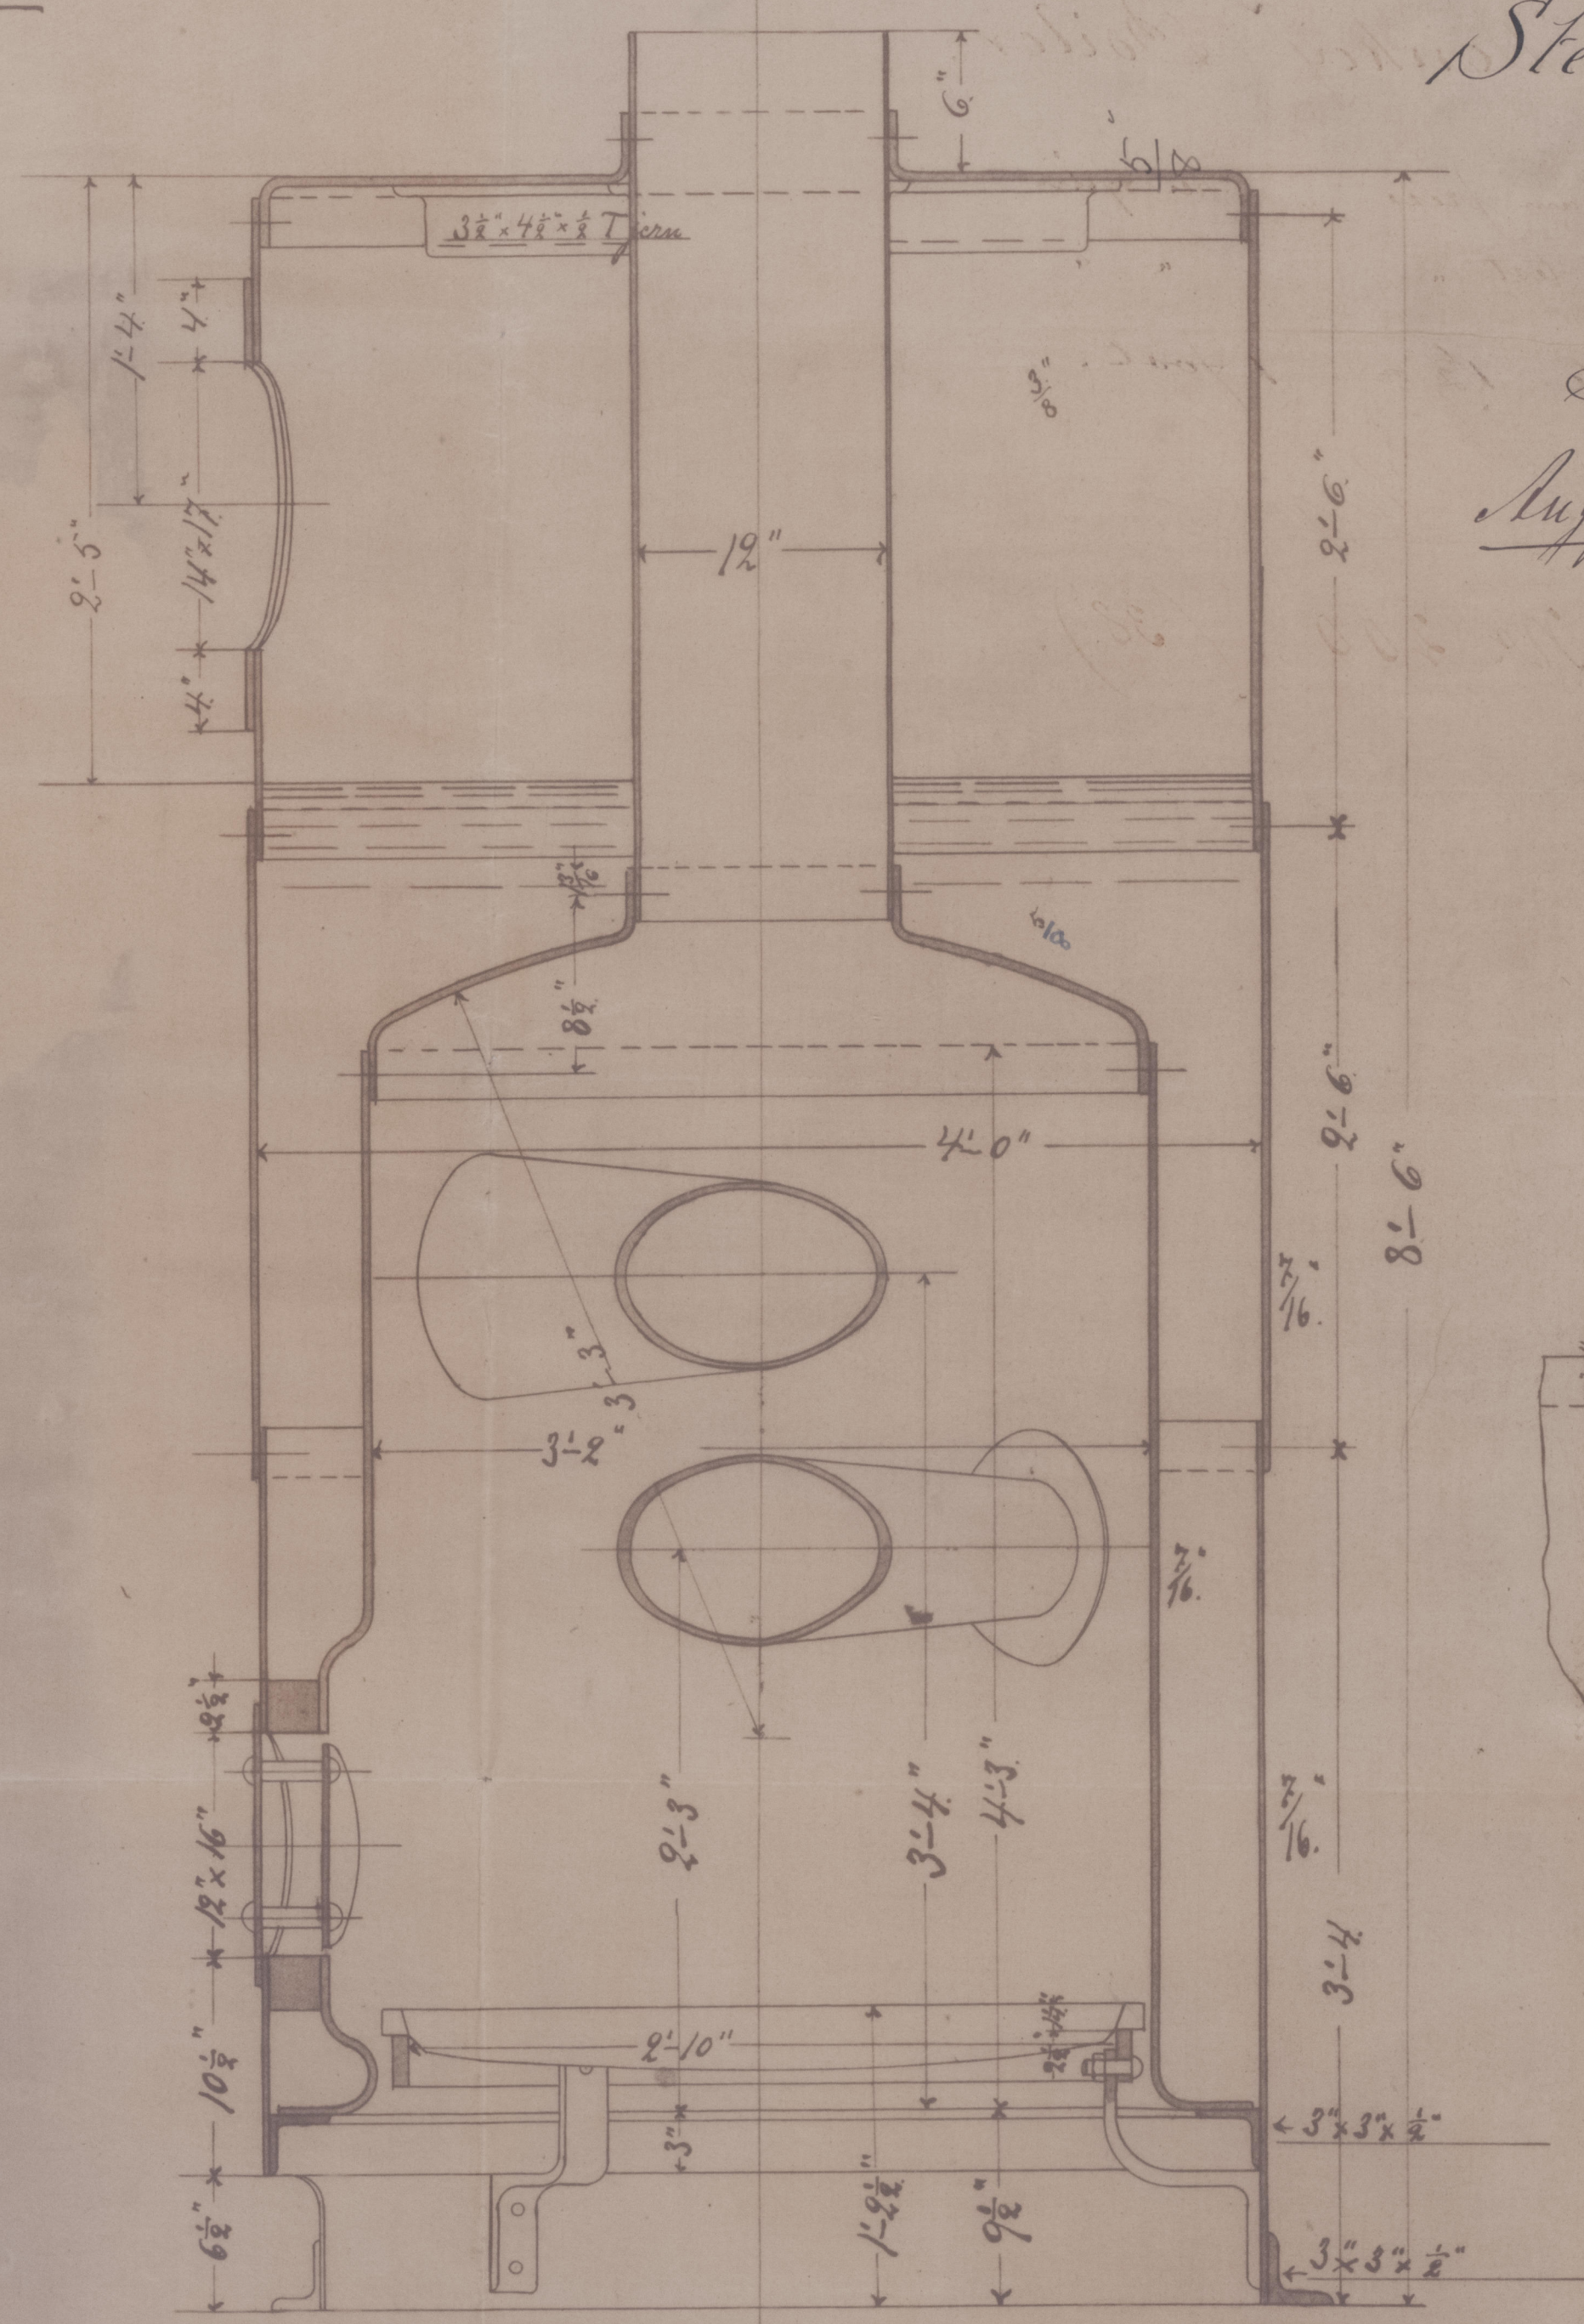

D. G.  
26/4/83

KOCKUMS MEKANISKA WERKSTAD  
AKTIEBOLAG.

9th April 1883.



CPH/10/17



© 2021

Lloyd's Register  
Foundation