
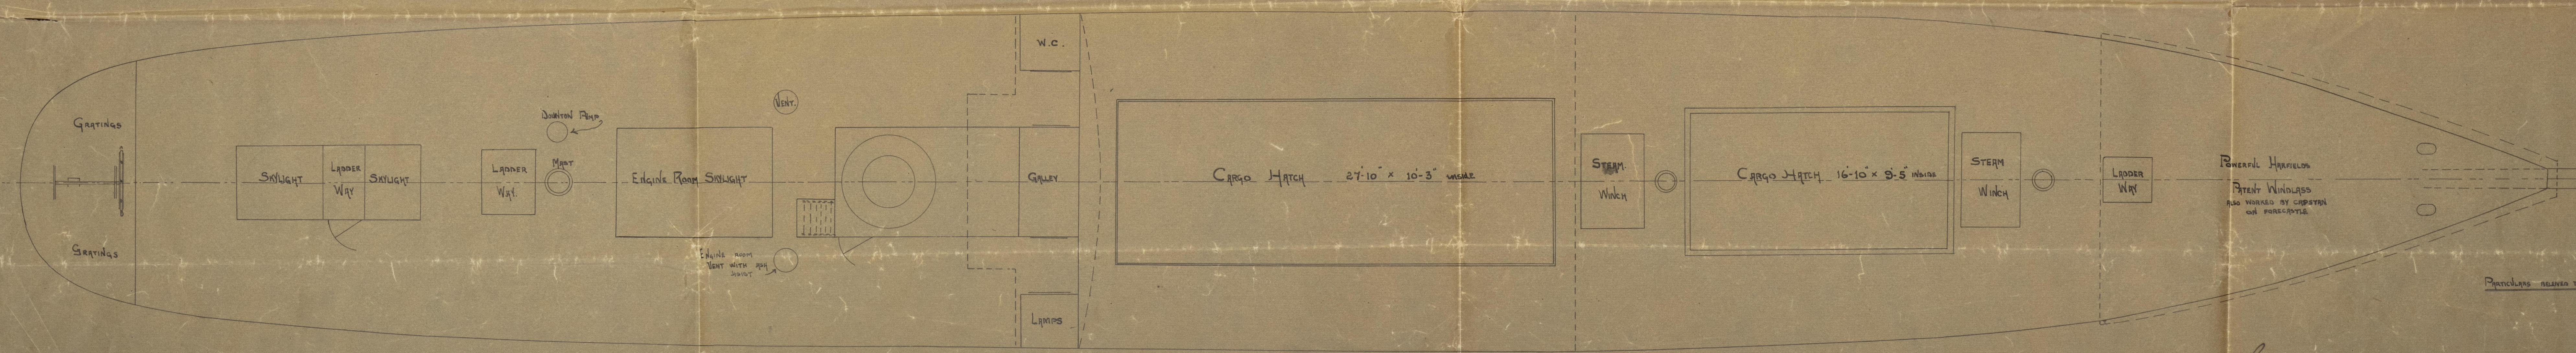
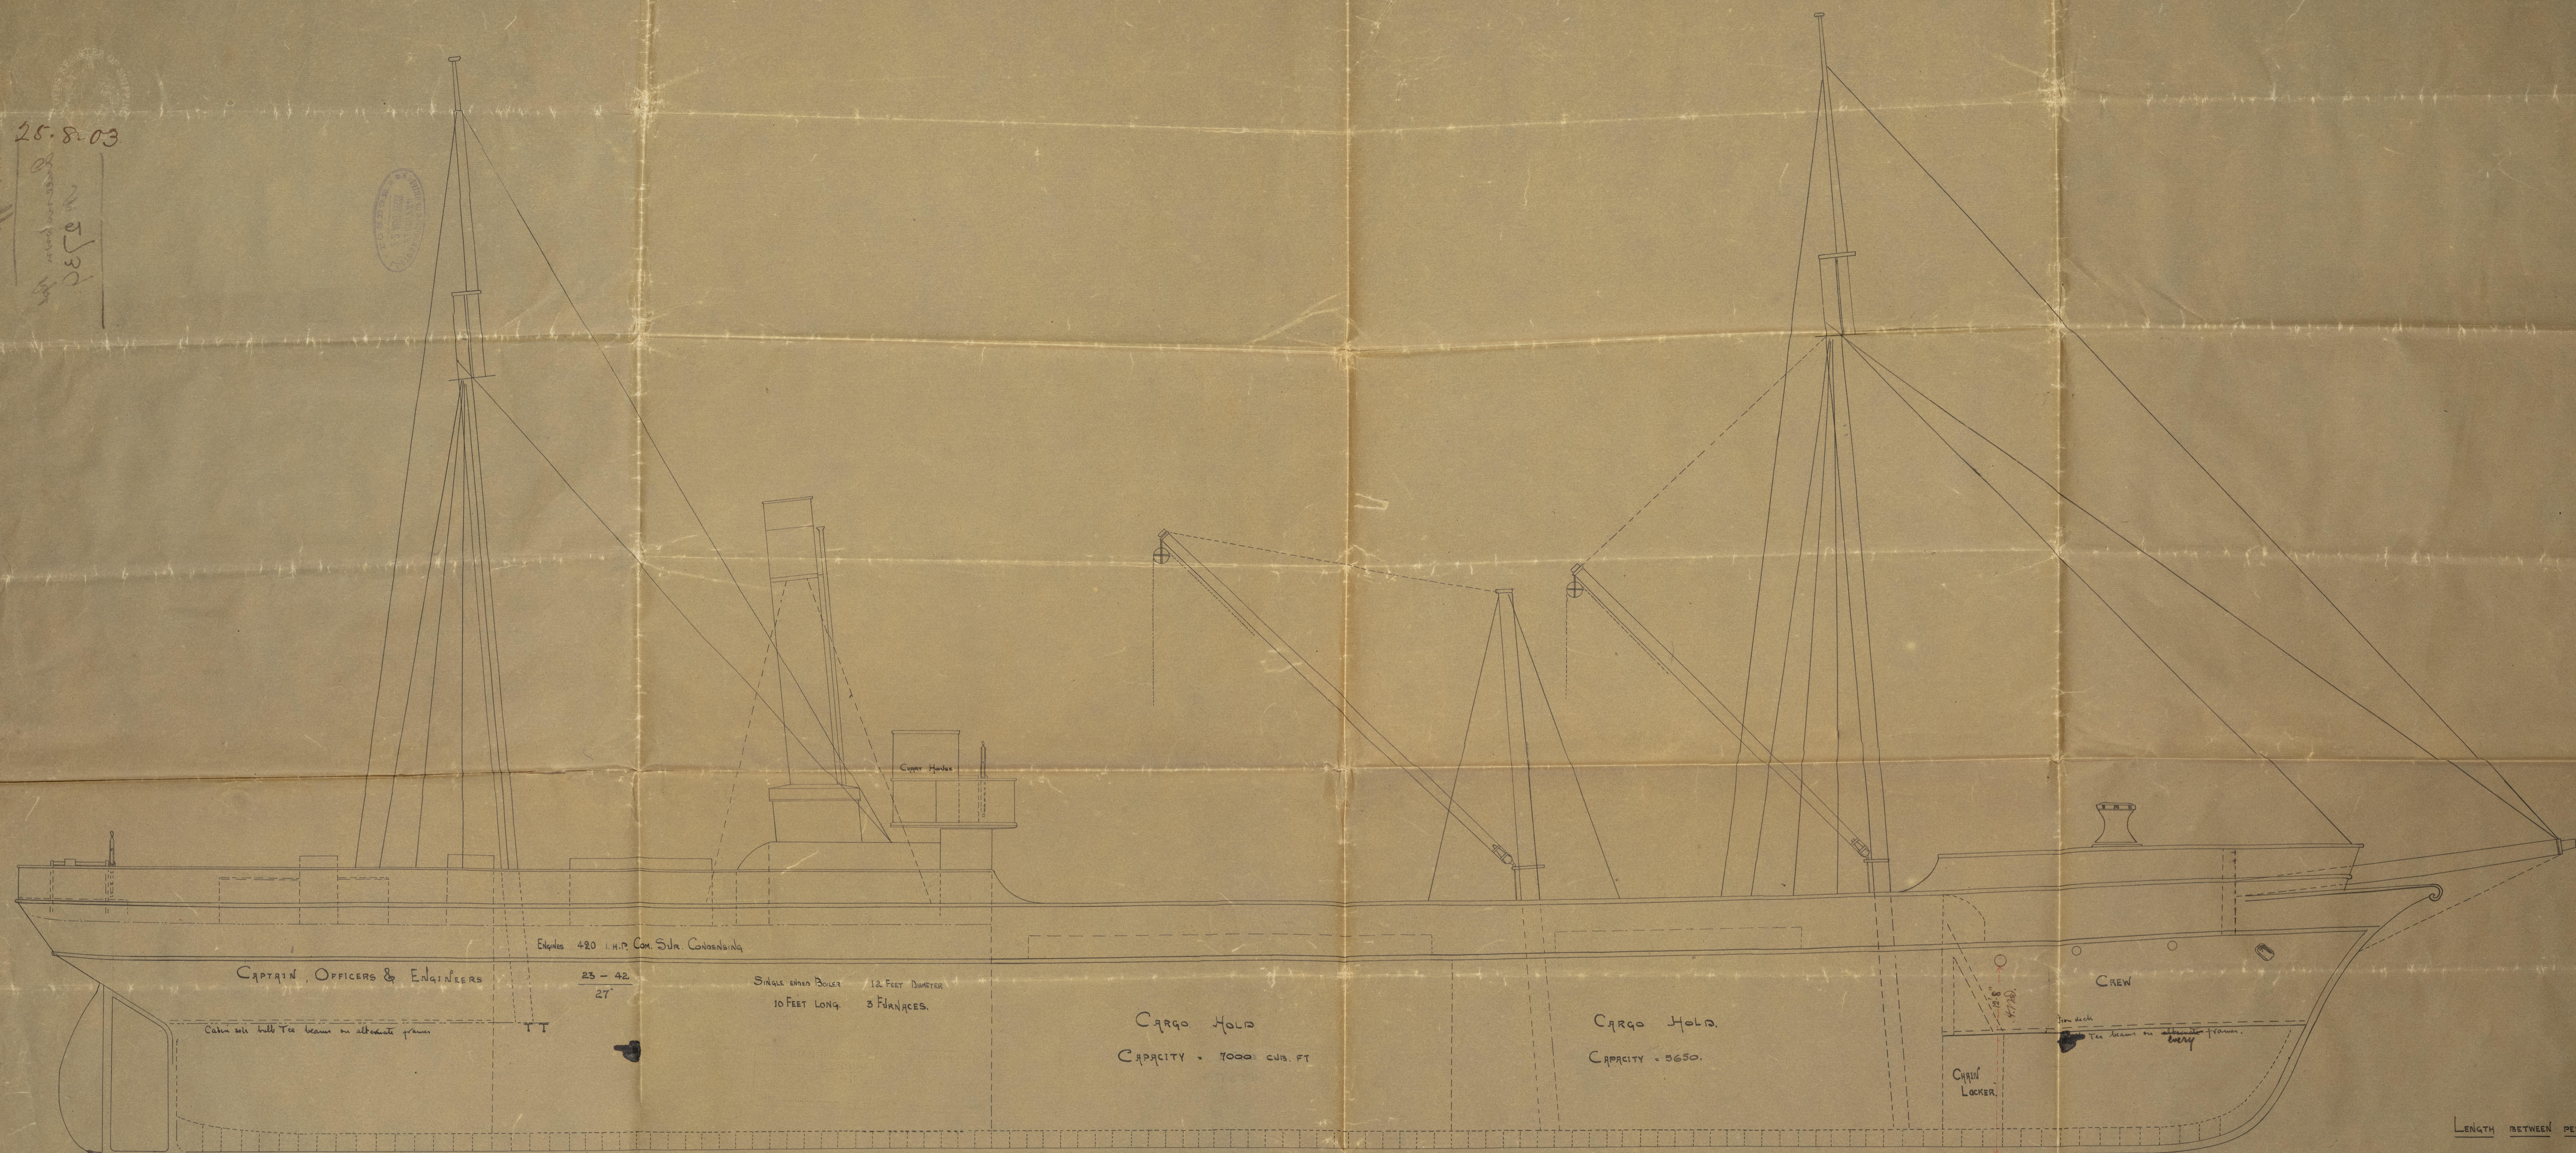


25.8.03

25.8.03
25.8.03
25.8.03

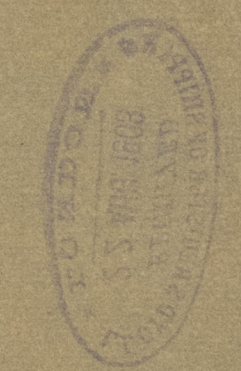

LENGTH BETWEEN PERPENDICULARS 155'-0"

BREADTH EXTREME 21'-6"

DEPTH OF HOLD 12'-0"

SCALE 1/4" = 1 FOOT

LIGHT DRAFT 8'-6" AFT 5'-6" FORD

25.8.03

Ls. Buffalo

et
p.
8
E

Queensdown Rpt

N^o 2739.



CRK 93-0363



© 2020

Lloyd's Register
Foundation