
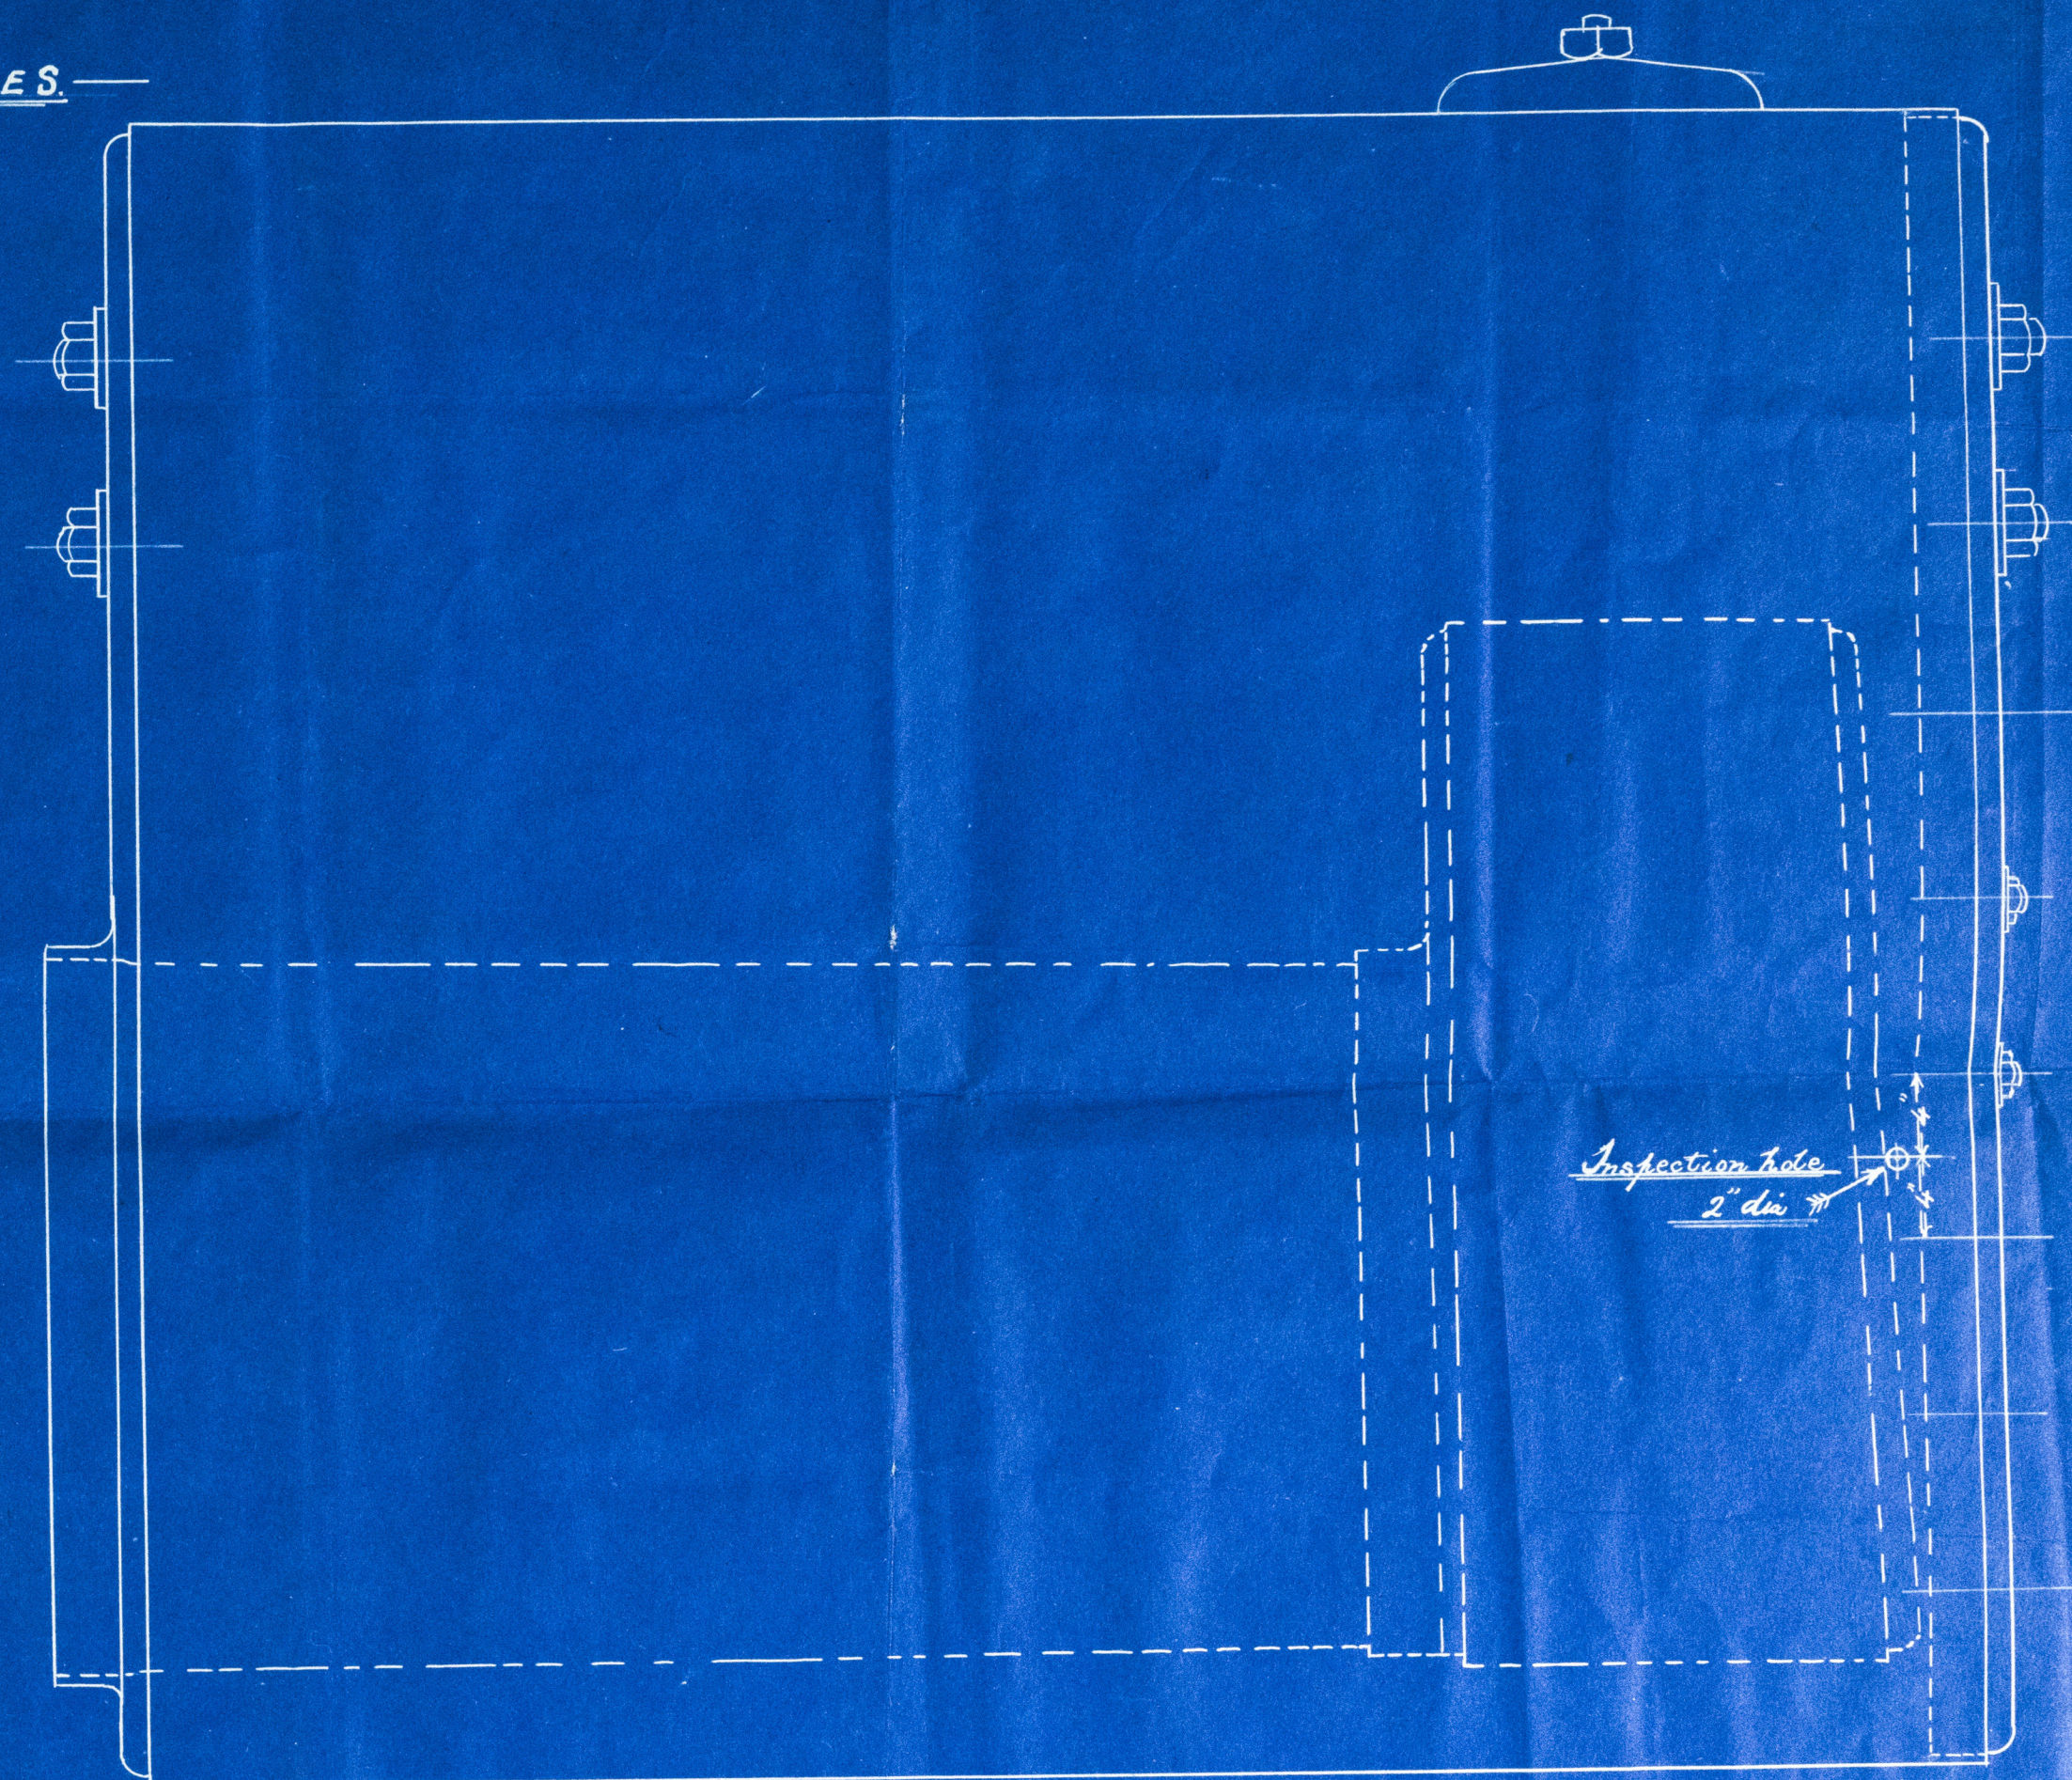


— SKETCH SHOWING POSITION OF *INSPECTION HOLES*. —  
 — IN BOILER FOR *S.S. SLANEY*. —  
 — SCALE  $1\frac{1}{2}$ " = ONE FOOT 23/5/02. —

*John Maxwell*  
 Dublin June 5<sup>th</sup> 1902

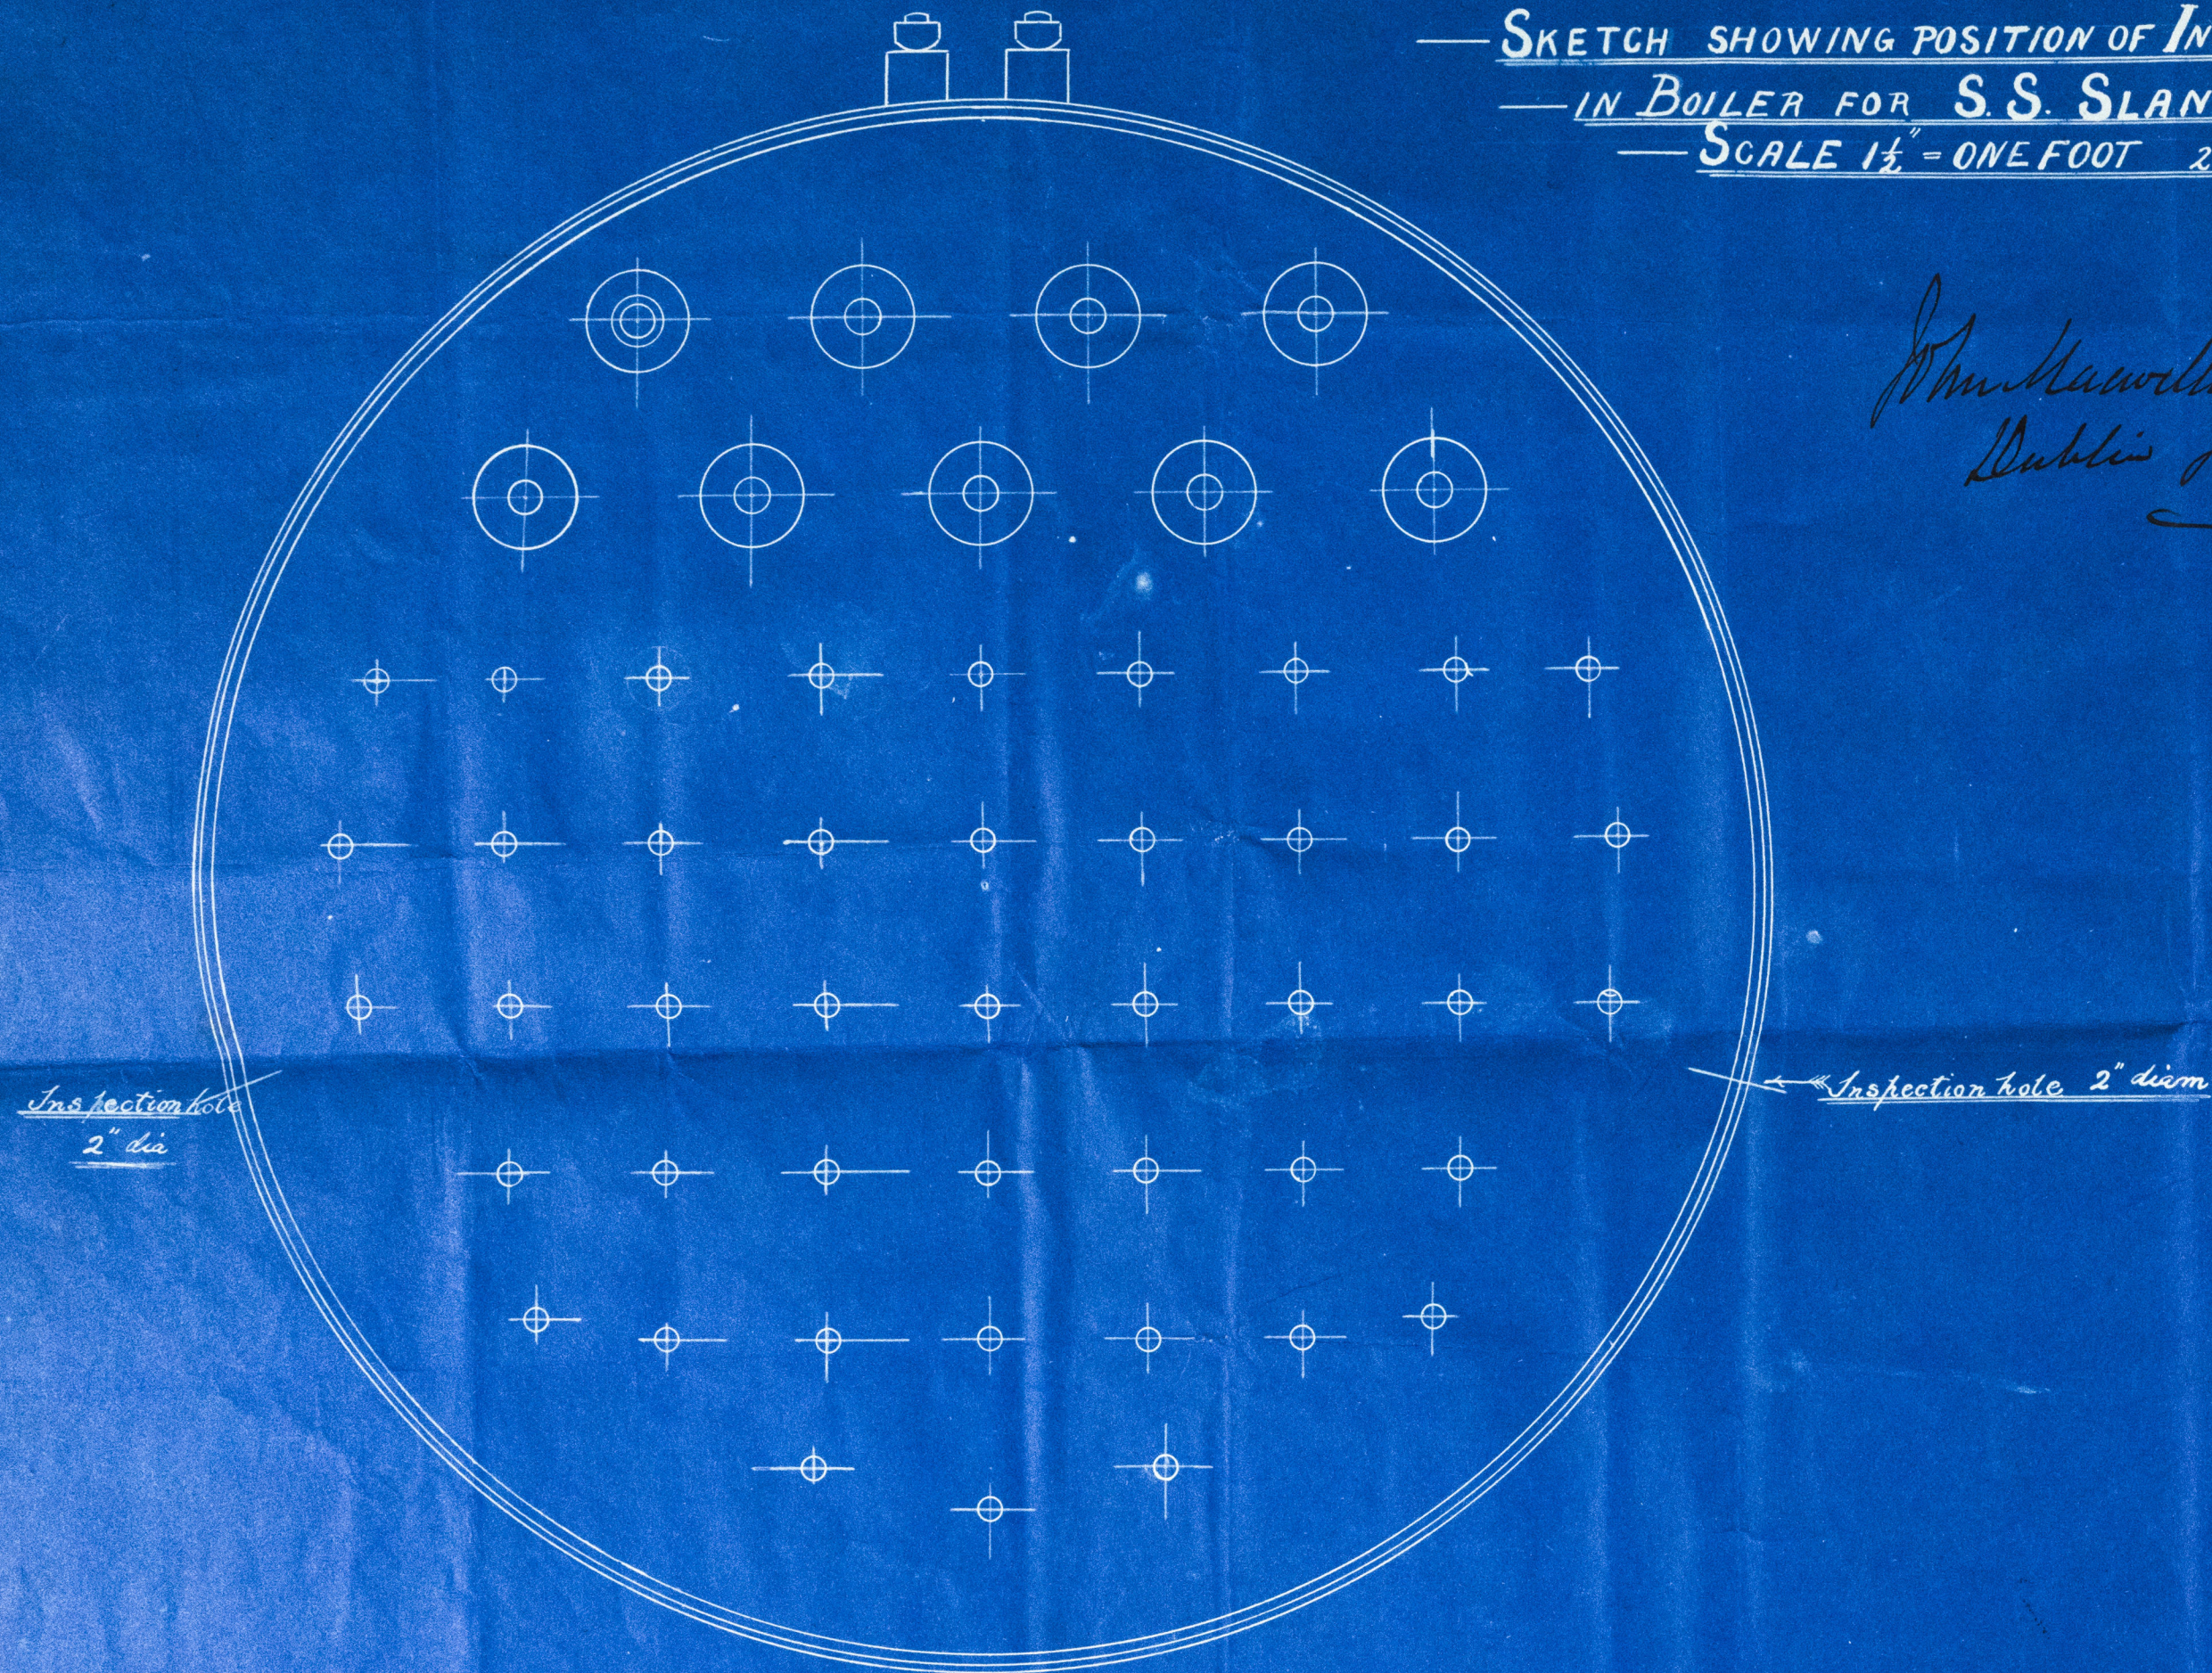

ROSE & WALPOLE, LIMITED

*W.R.*  
 Managing Director.  
 27.5.02.

TRACING N° 7896



© 2019  
 Lloyd's Register  
 F00553-0074



Slaney  
Dub 20/88.



© 2019

Lloyd's Register  
Foundation