


W.I. WASHER & NUT TO BE
TURNED ON FACES.

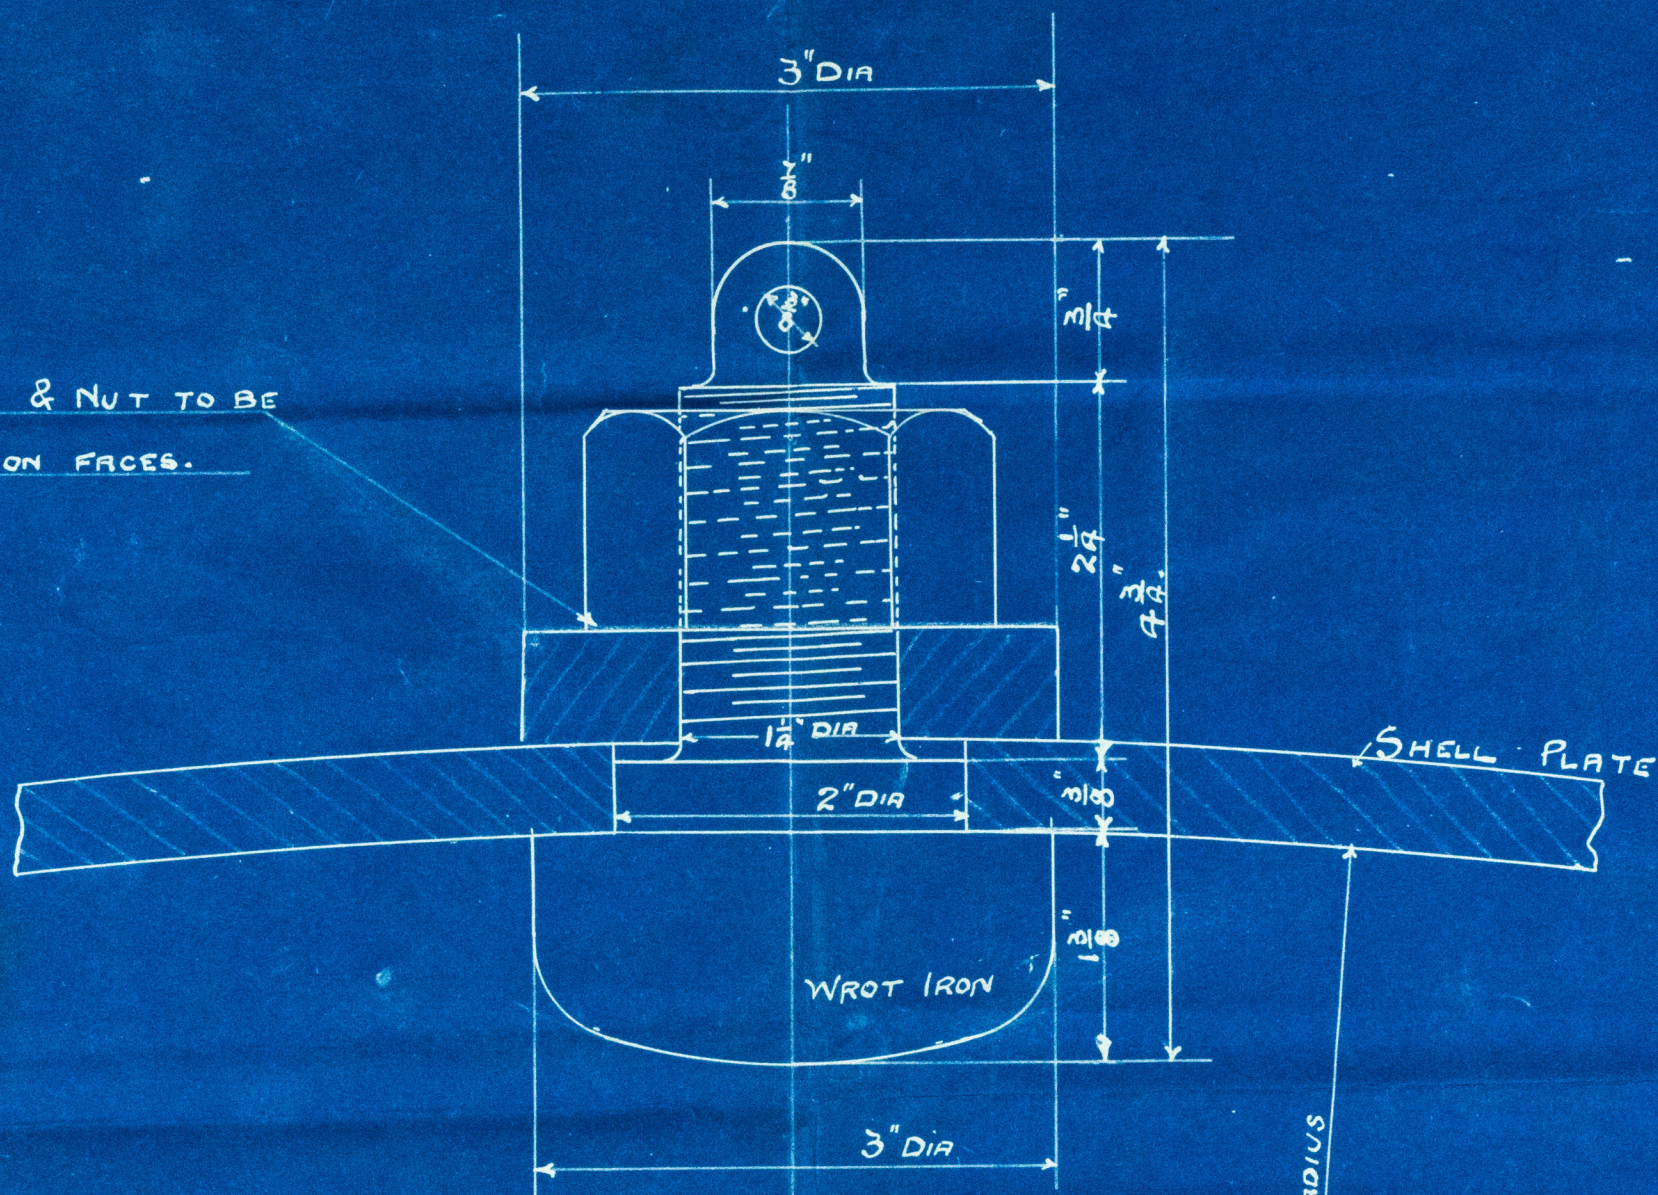

S.S. SLANEY.


INSPECTION

STOPS FOR SIGHT HOLES FOR

GUINNESS' BARGE BOILERS

FULL SIZE

2.6.02.

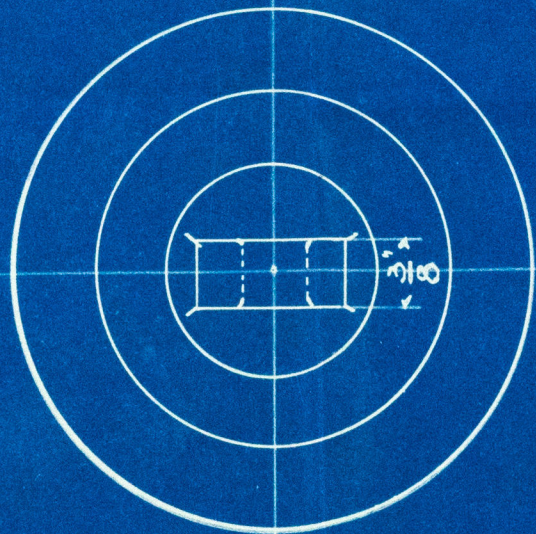

2 OFF FOR ONE BOILER.

Wm Macmillan
Dublin 5th Jan/02
As per all these
Boilers



TRACING No 7600

Slaney
Dub. 20th.



© 2019

Lloyd's Register
Foundation