





ALTERATIONS TO MAIN HATCH

S.S. CAPTAIN MCCLURE

SCALE $\frac{1}{2}$ " = 1 FOOT.

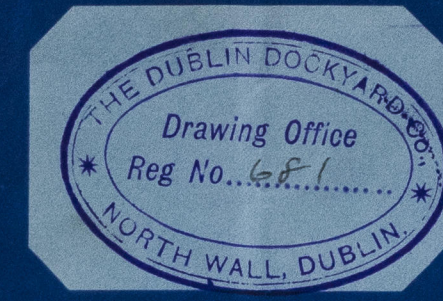

Mem- 25/7/03

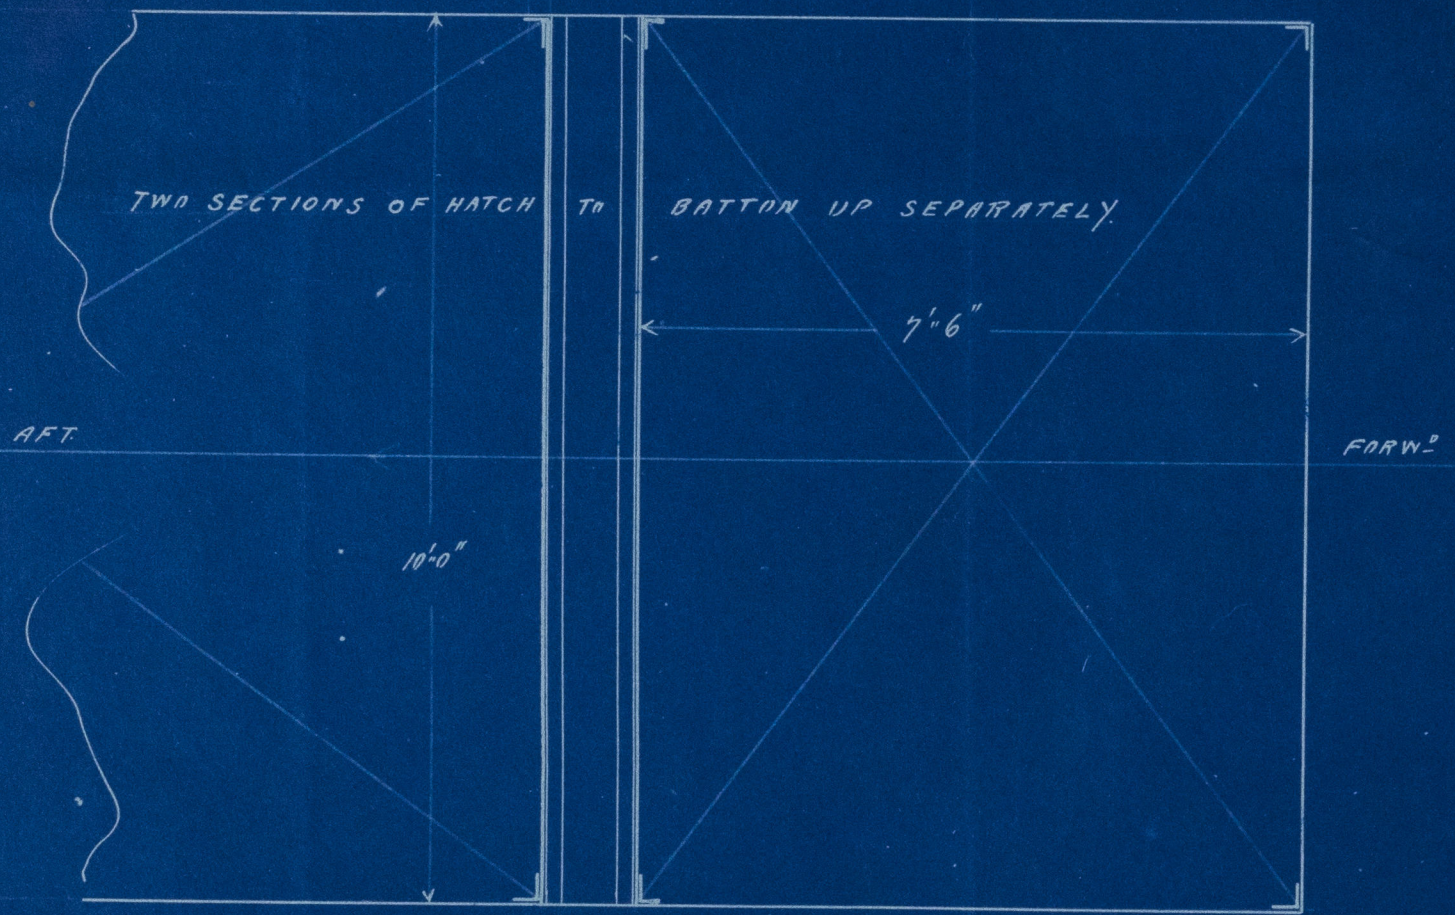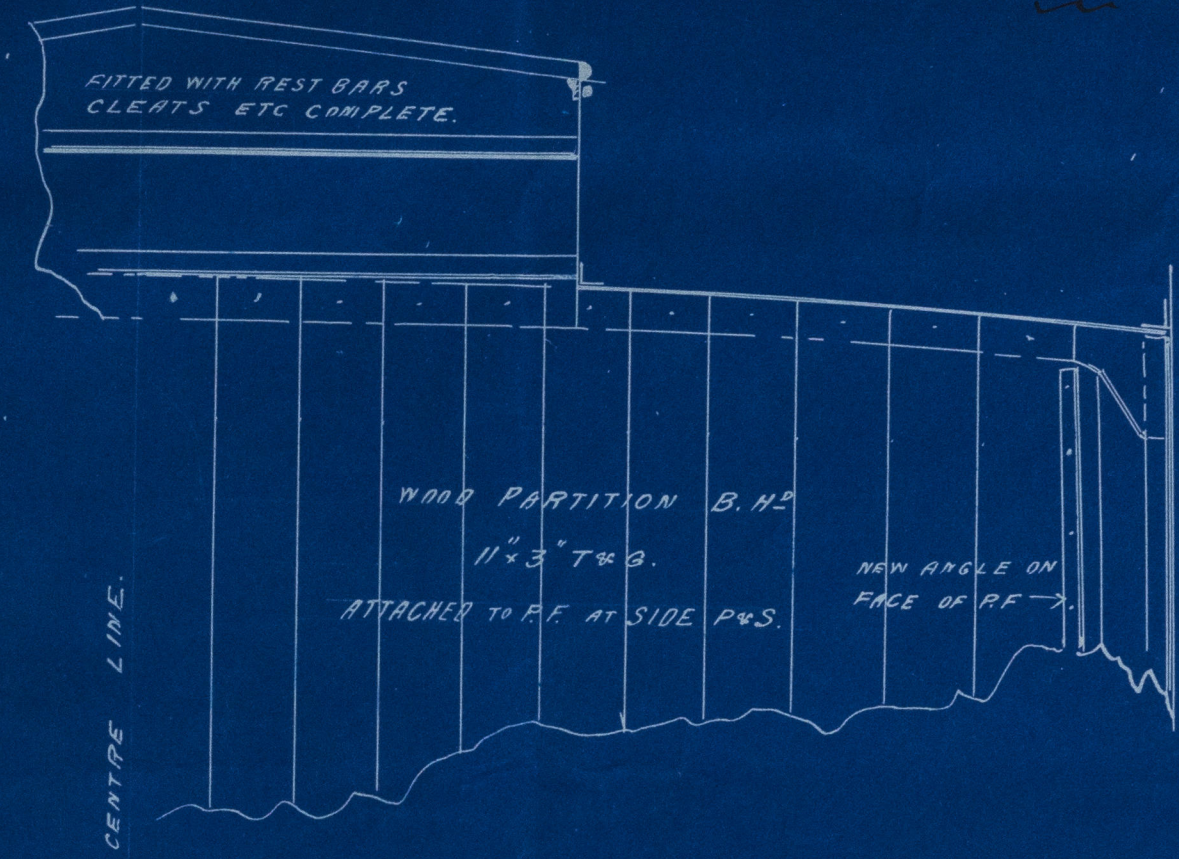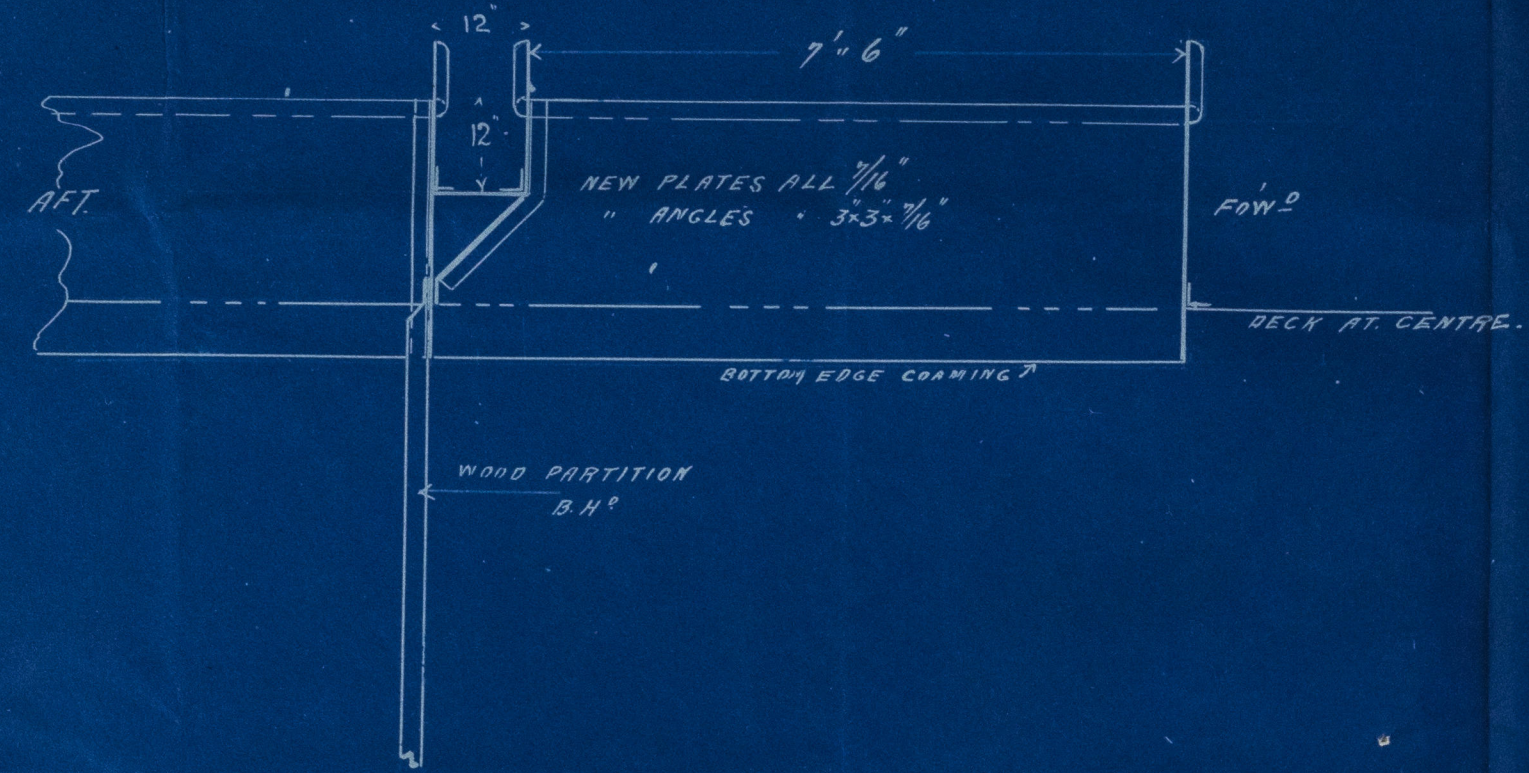

© 2019

Lloyd's Register

Shipping