


— MESSRS A. GUINNESS SON & CO LTD —  
— SPARE BOILER FOR BOATS —


— DETAIL OF FURNACE FRONT, SMOKE BOX &C —

— SCALE 1 1/2" & 3" = 1 FOOT —  
— & FULL SIZE —


2 1/2" LATER

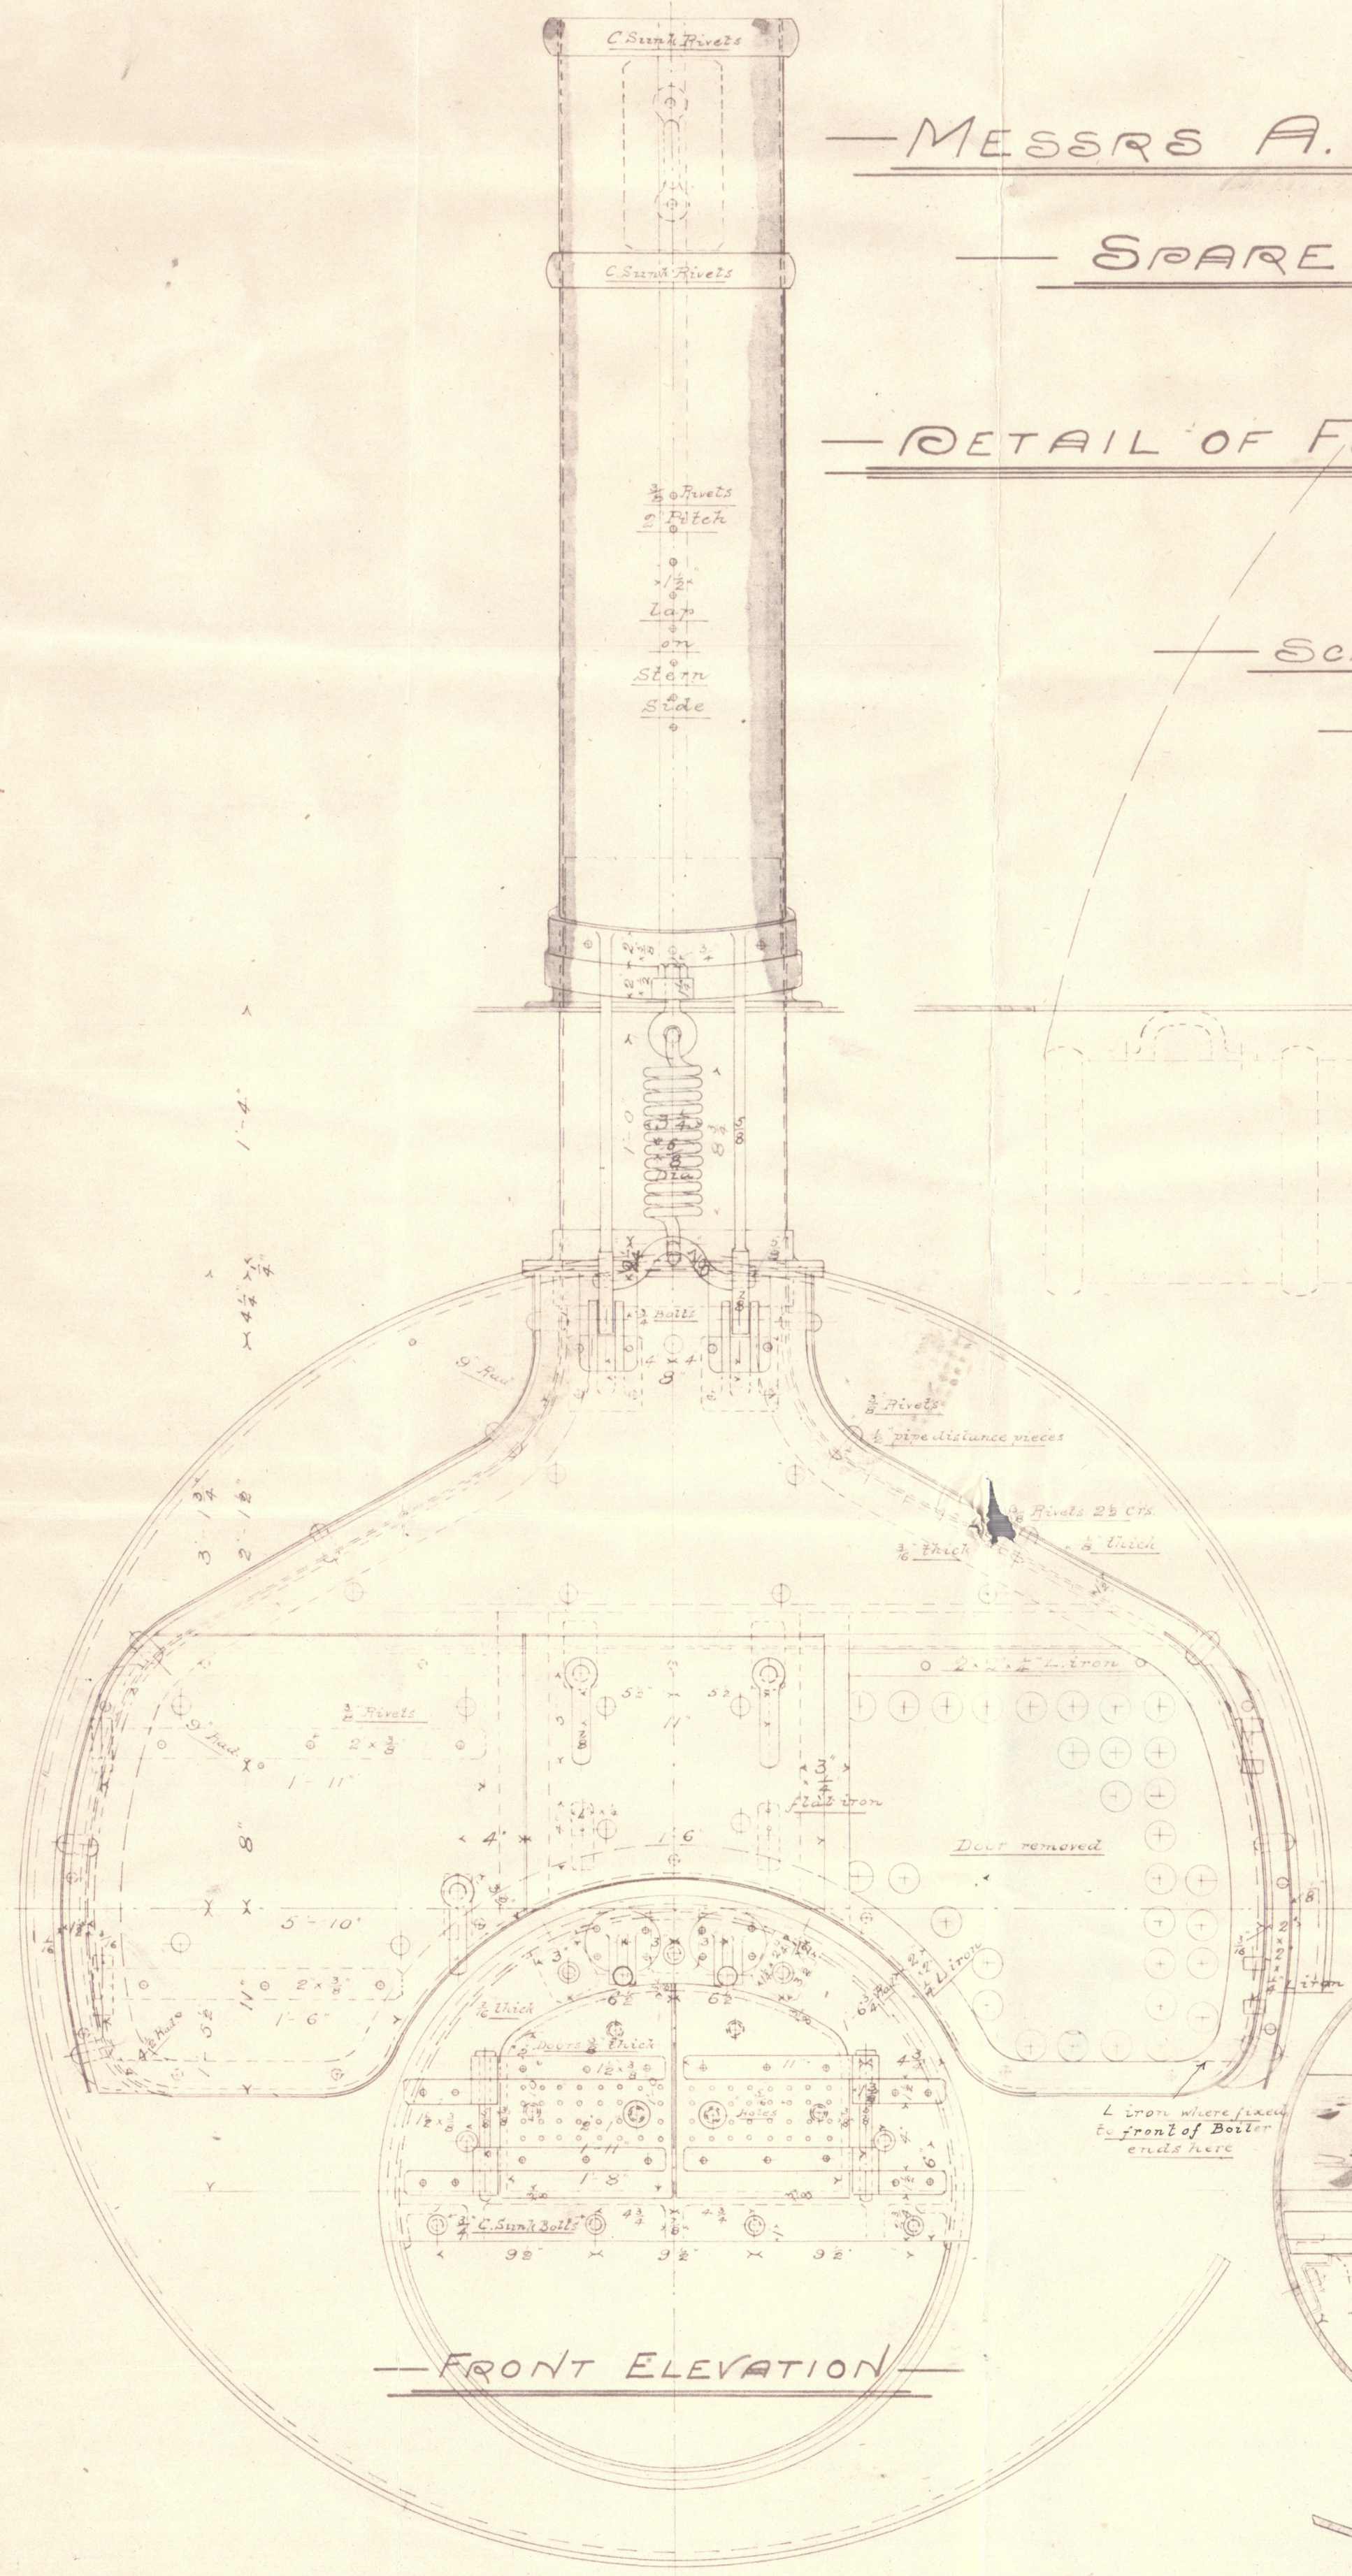


— FRONT ELEVATION —

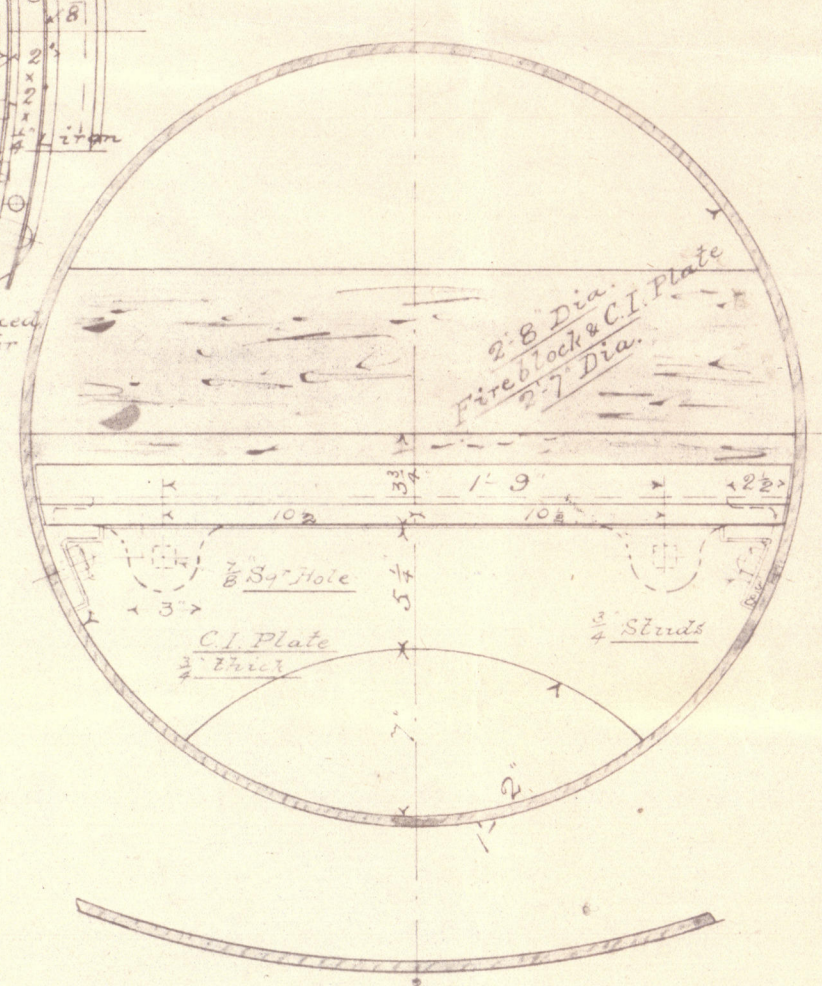


— SECTION ON LINE C-D —

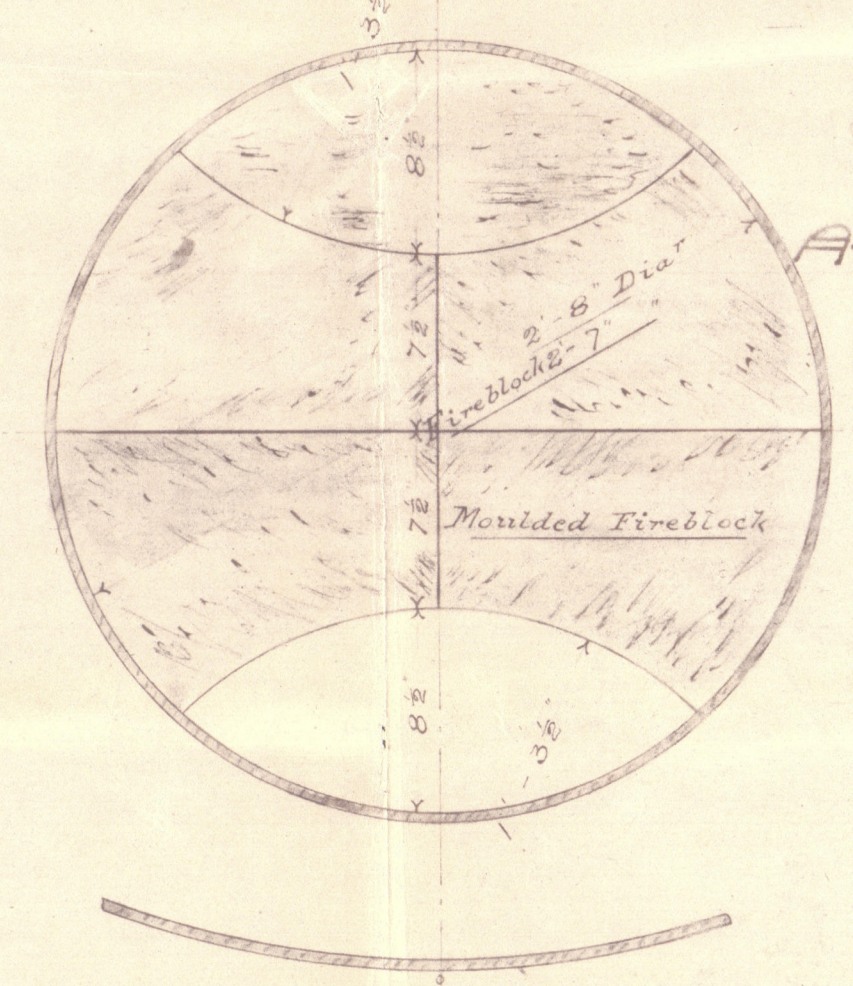


— SECTION ON LINE E-F —

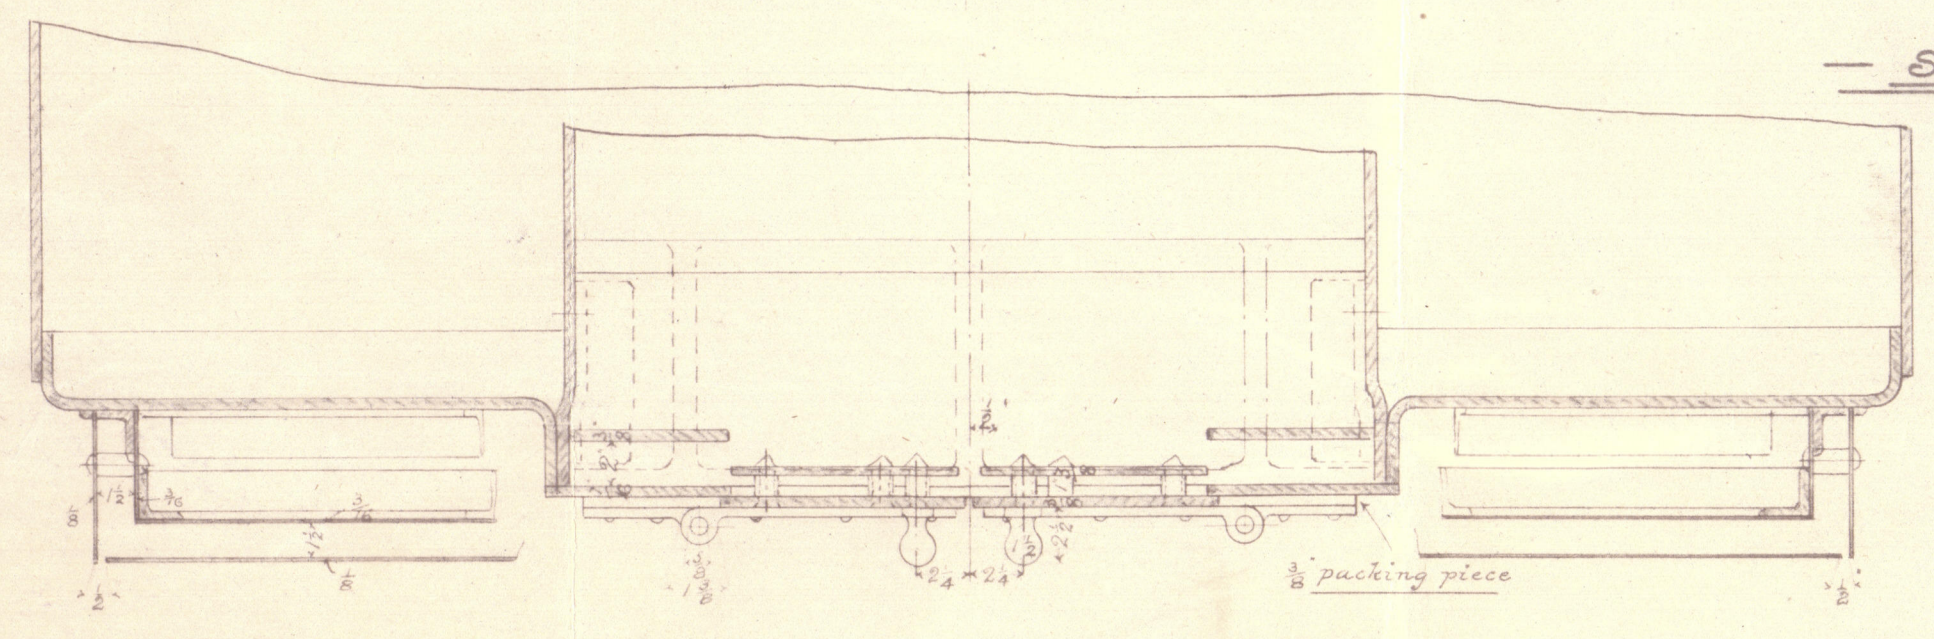


— PART SECTION ON LINE A-B —

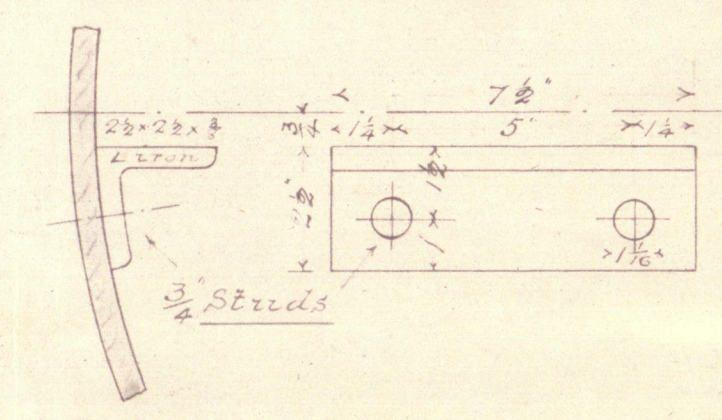


BRACKET FOR DEAD PLATE  
2 OFF

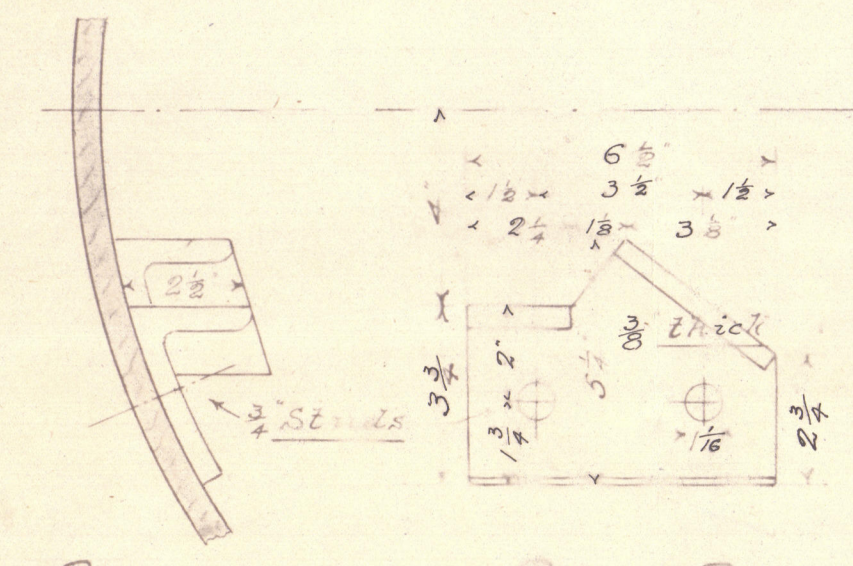


BRACKET FOR BACK BEARER  
2 OFF - 1 RIGHT, 1 LEFT HAND

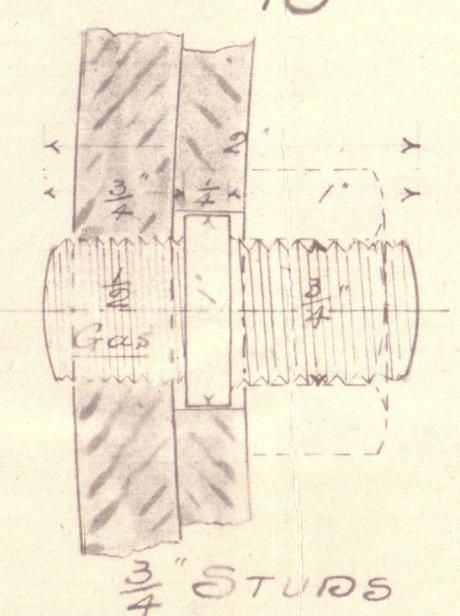

FOR BRACKETS OF DEAD PLATE  
AND BACK BEARER - 8 OFF

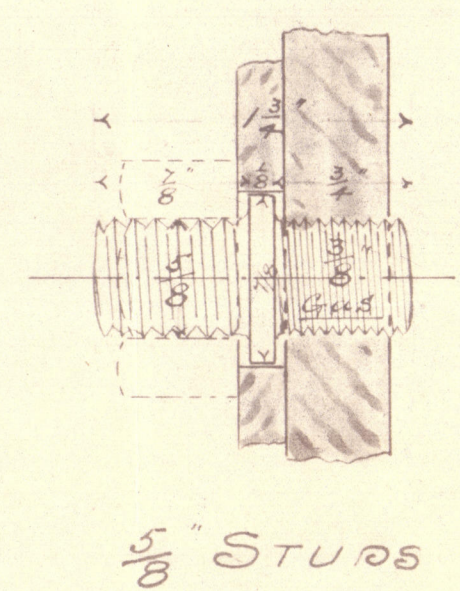

FOR FIXING SMOKE BOX  
TO FRONT OF BOILER - 18 OFF

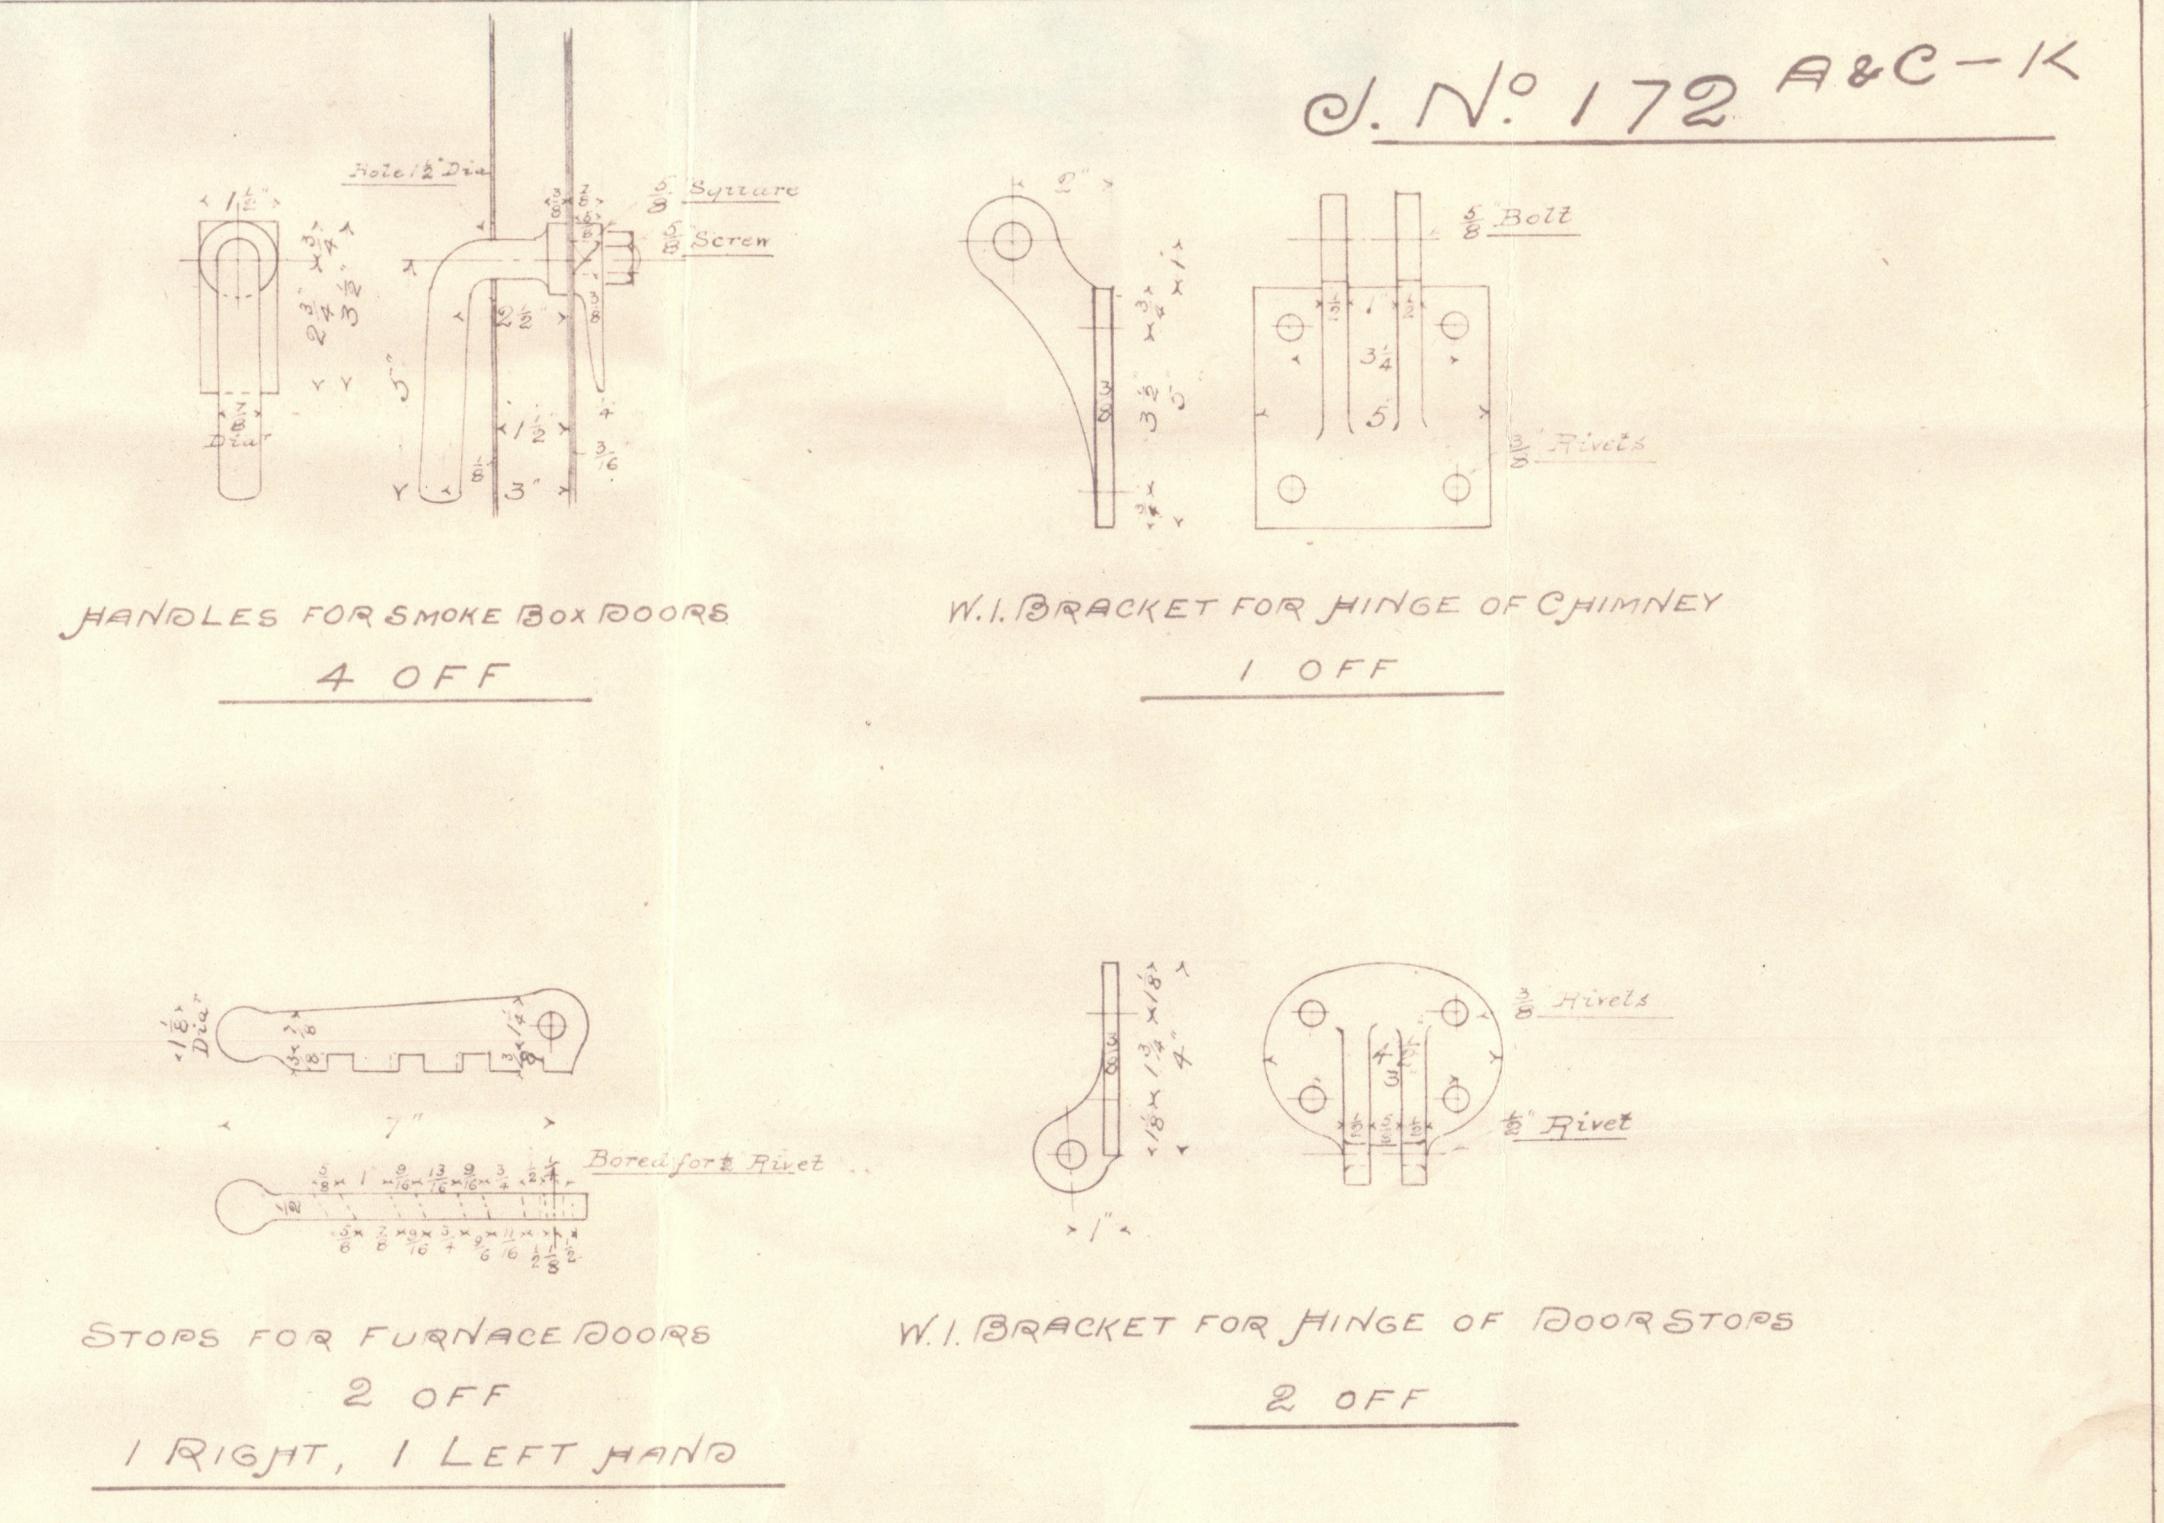





DUB99-0179



© 2021

Lloyd's Register  
Foundation