



23. Head
 2/10
 1000

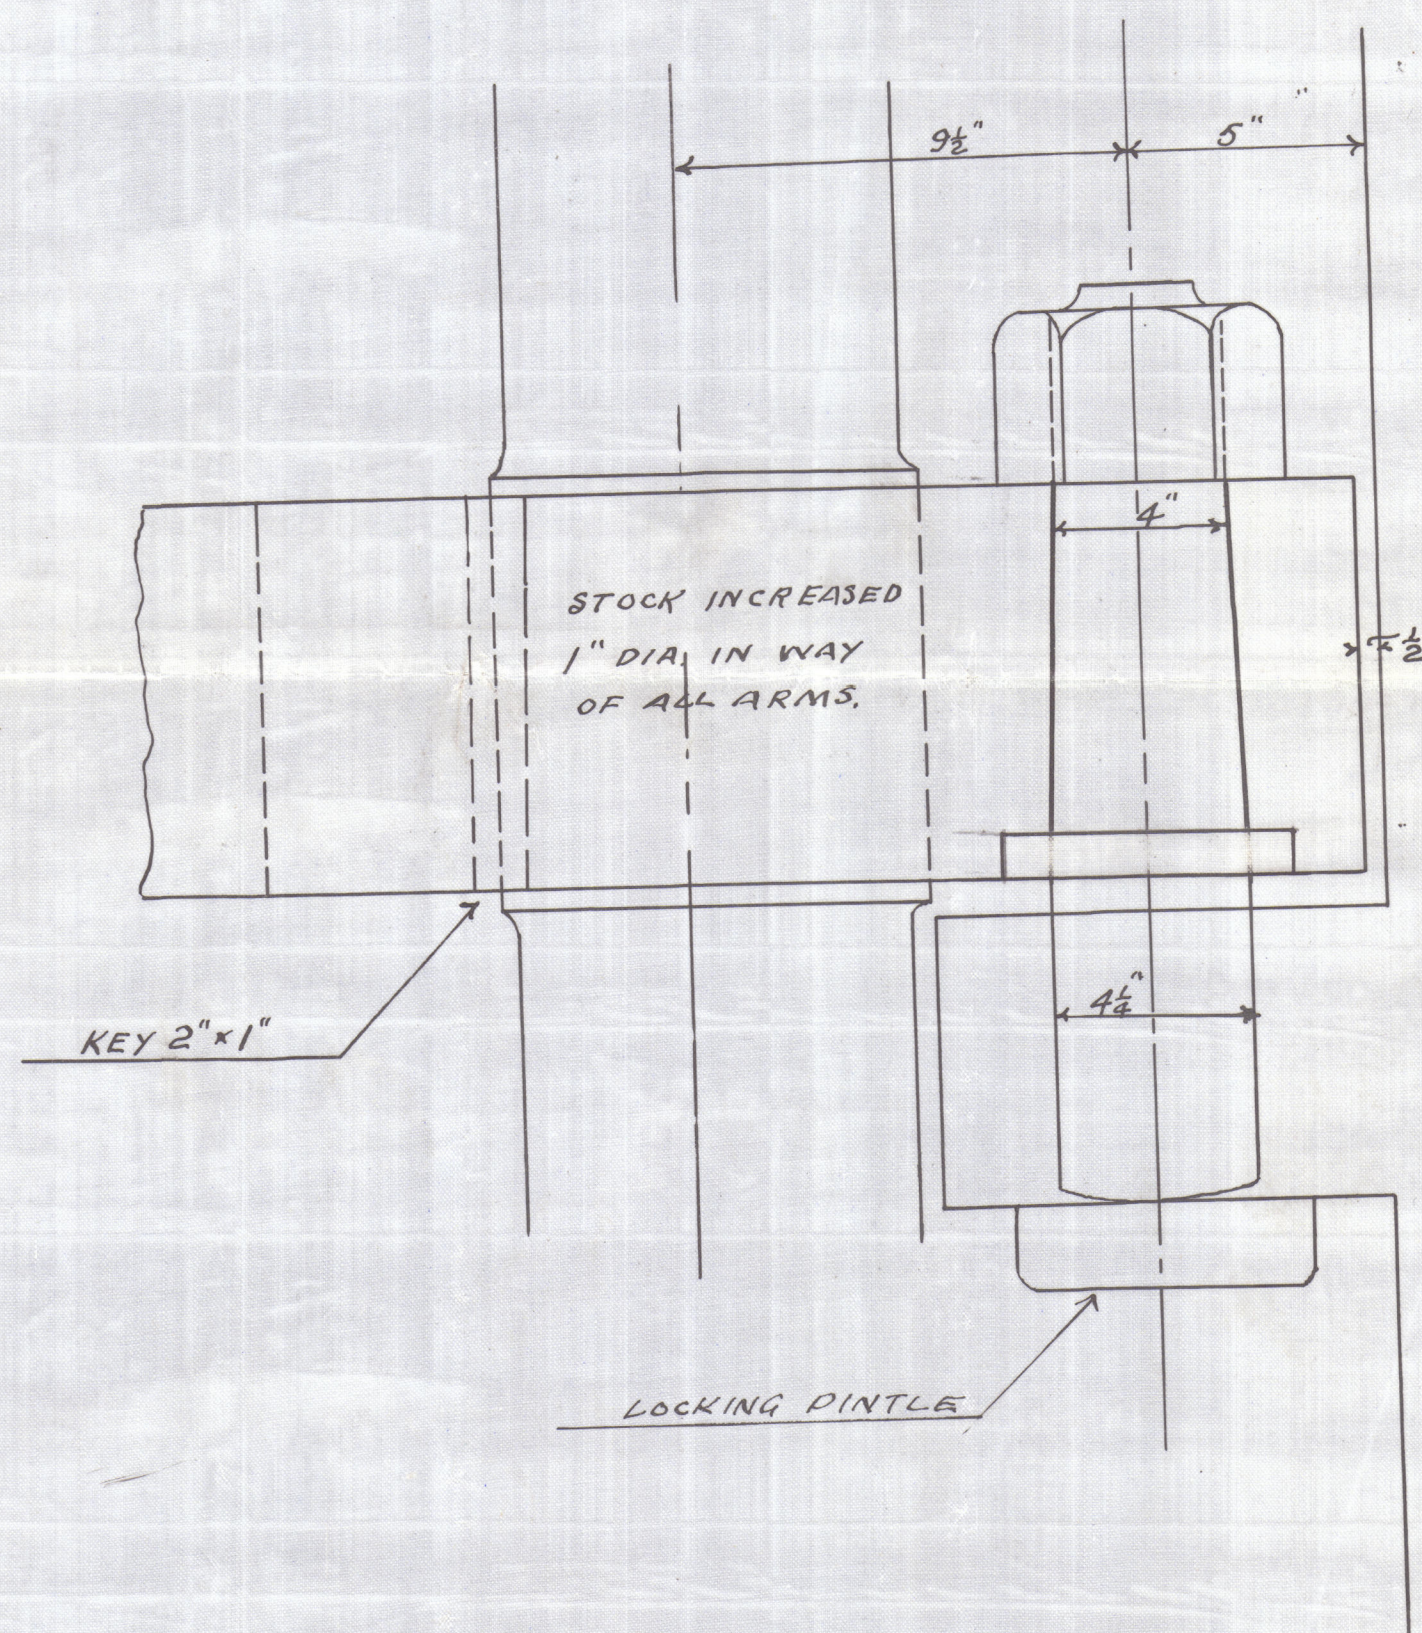

Approved
 J. S. 14
 25.2.14

S. S. 'Bray Head'
 Rudder Frame
 Scale 1" = 1 Foot
 to Lloyd's requirements.

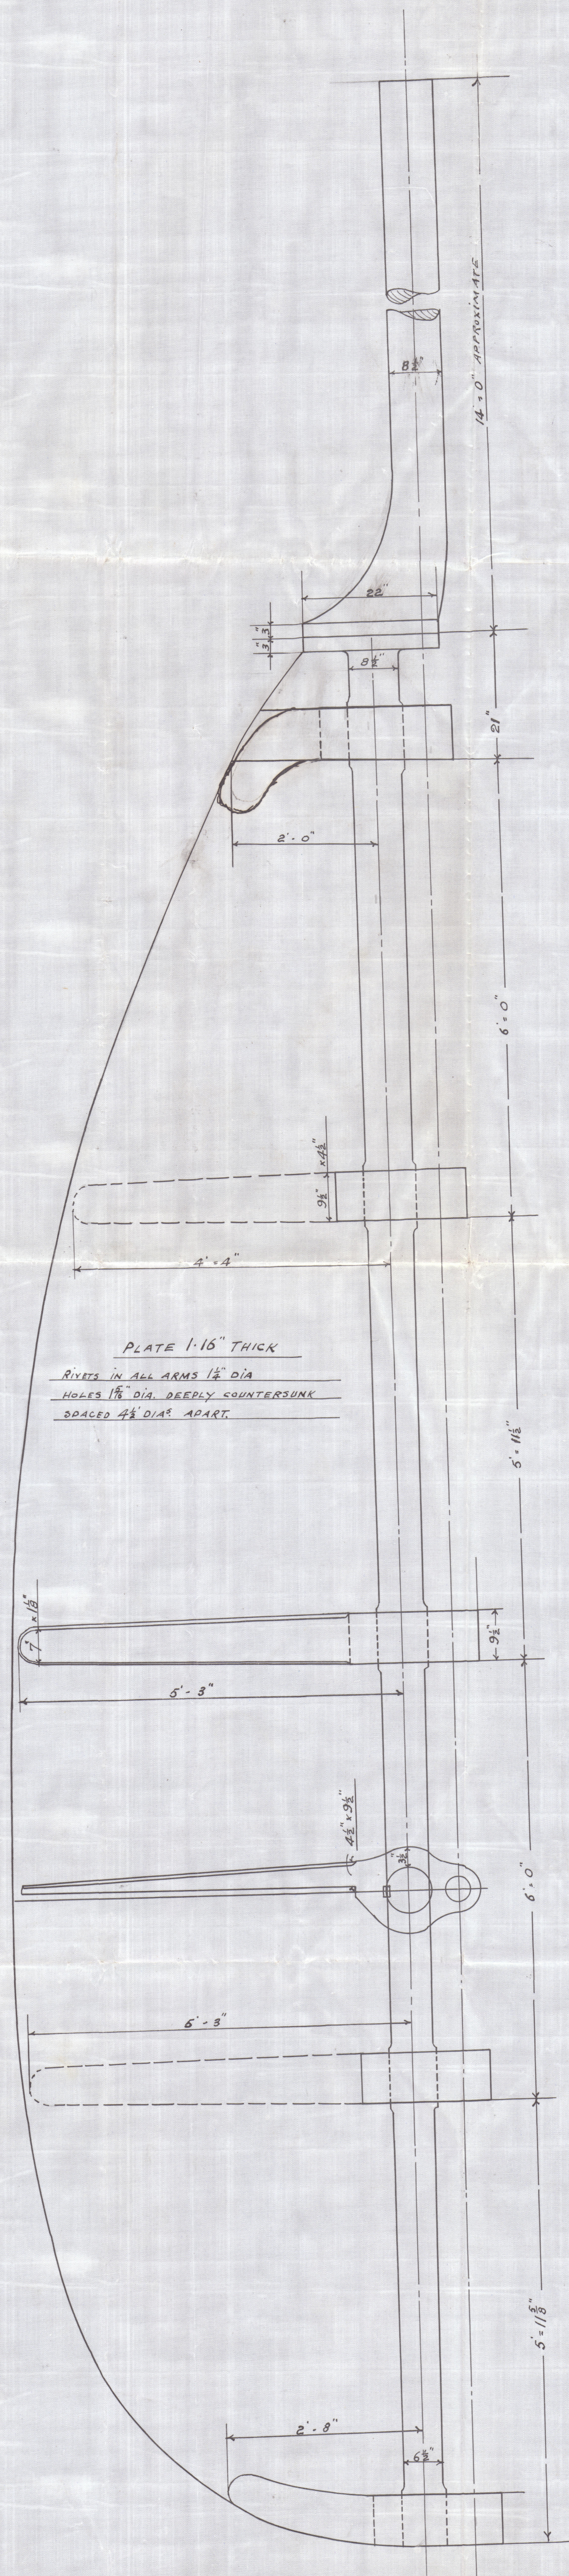

New Reader
S.S. Bray Head

Oct 3/14
June

DVB99-0203



© 2021

Lloyd's Register
Foundation