
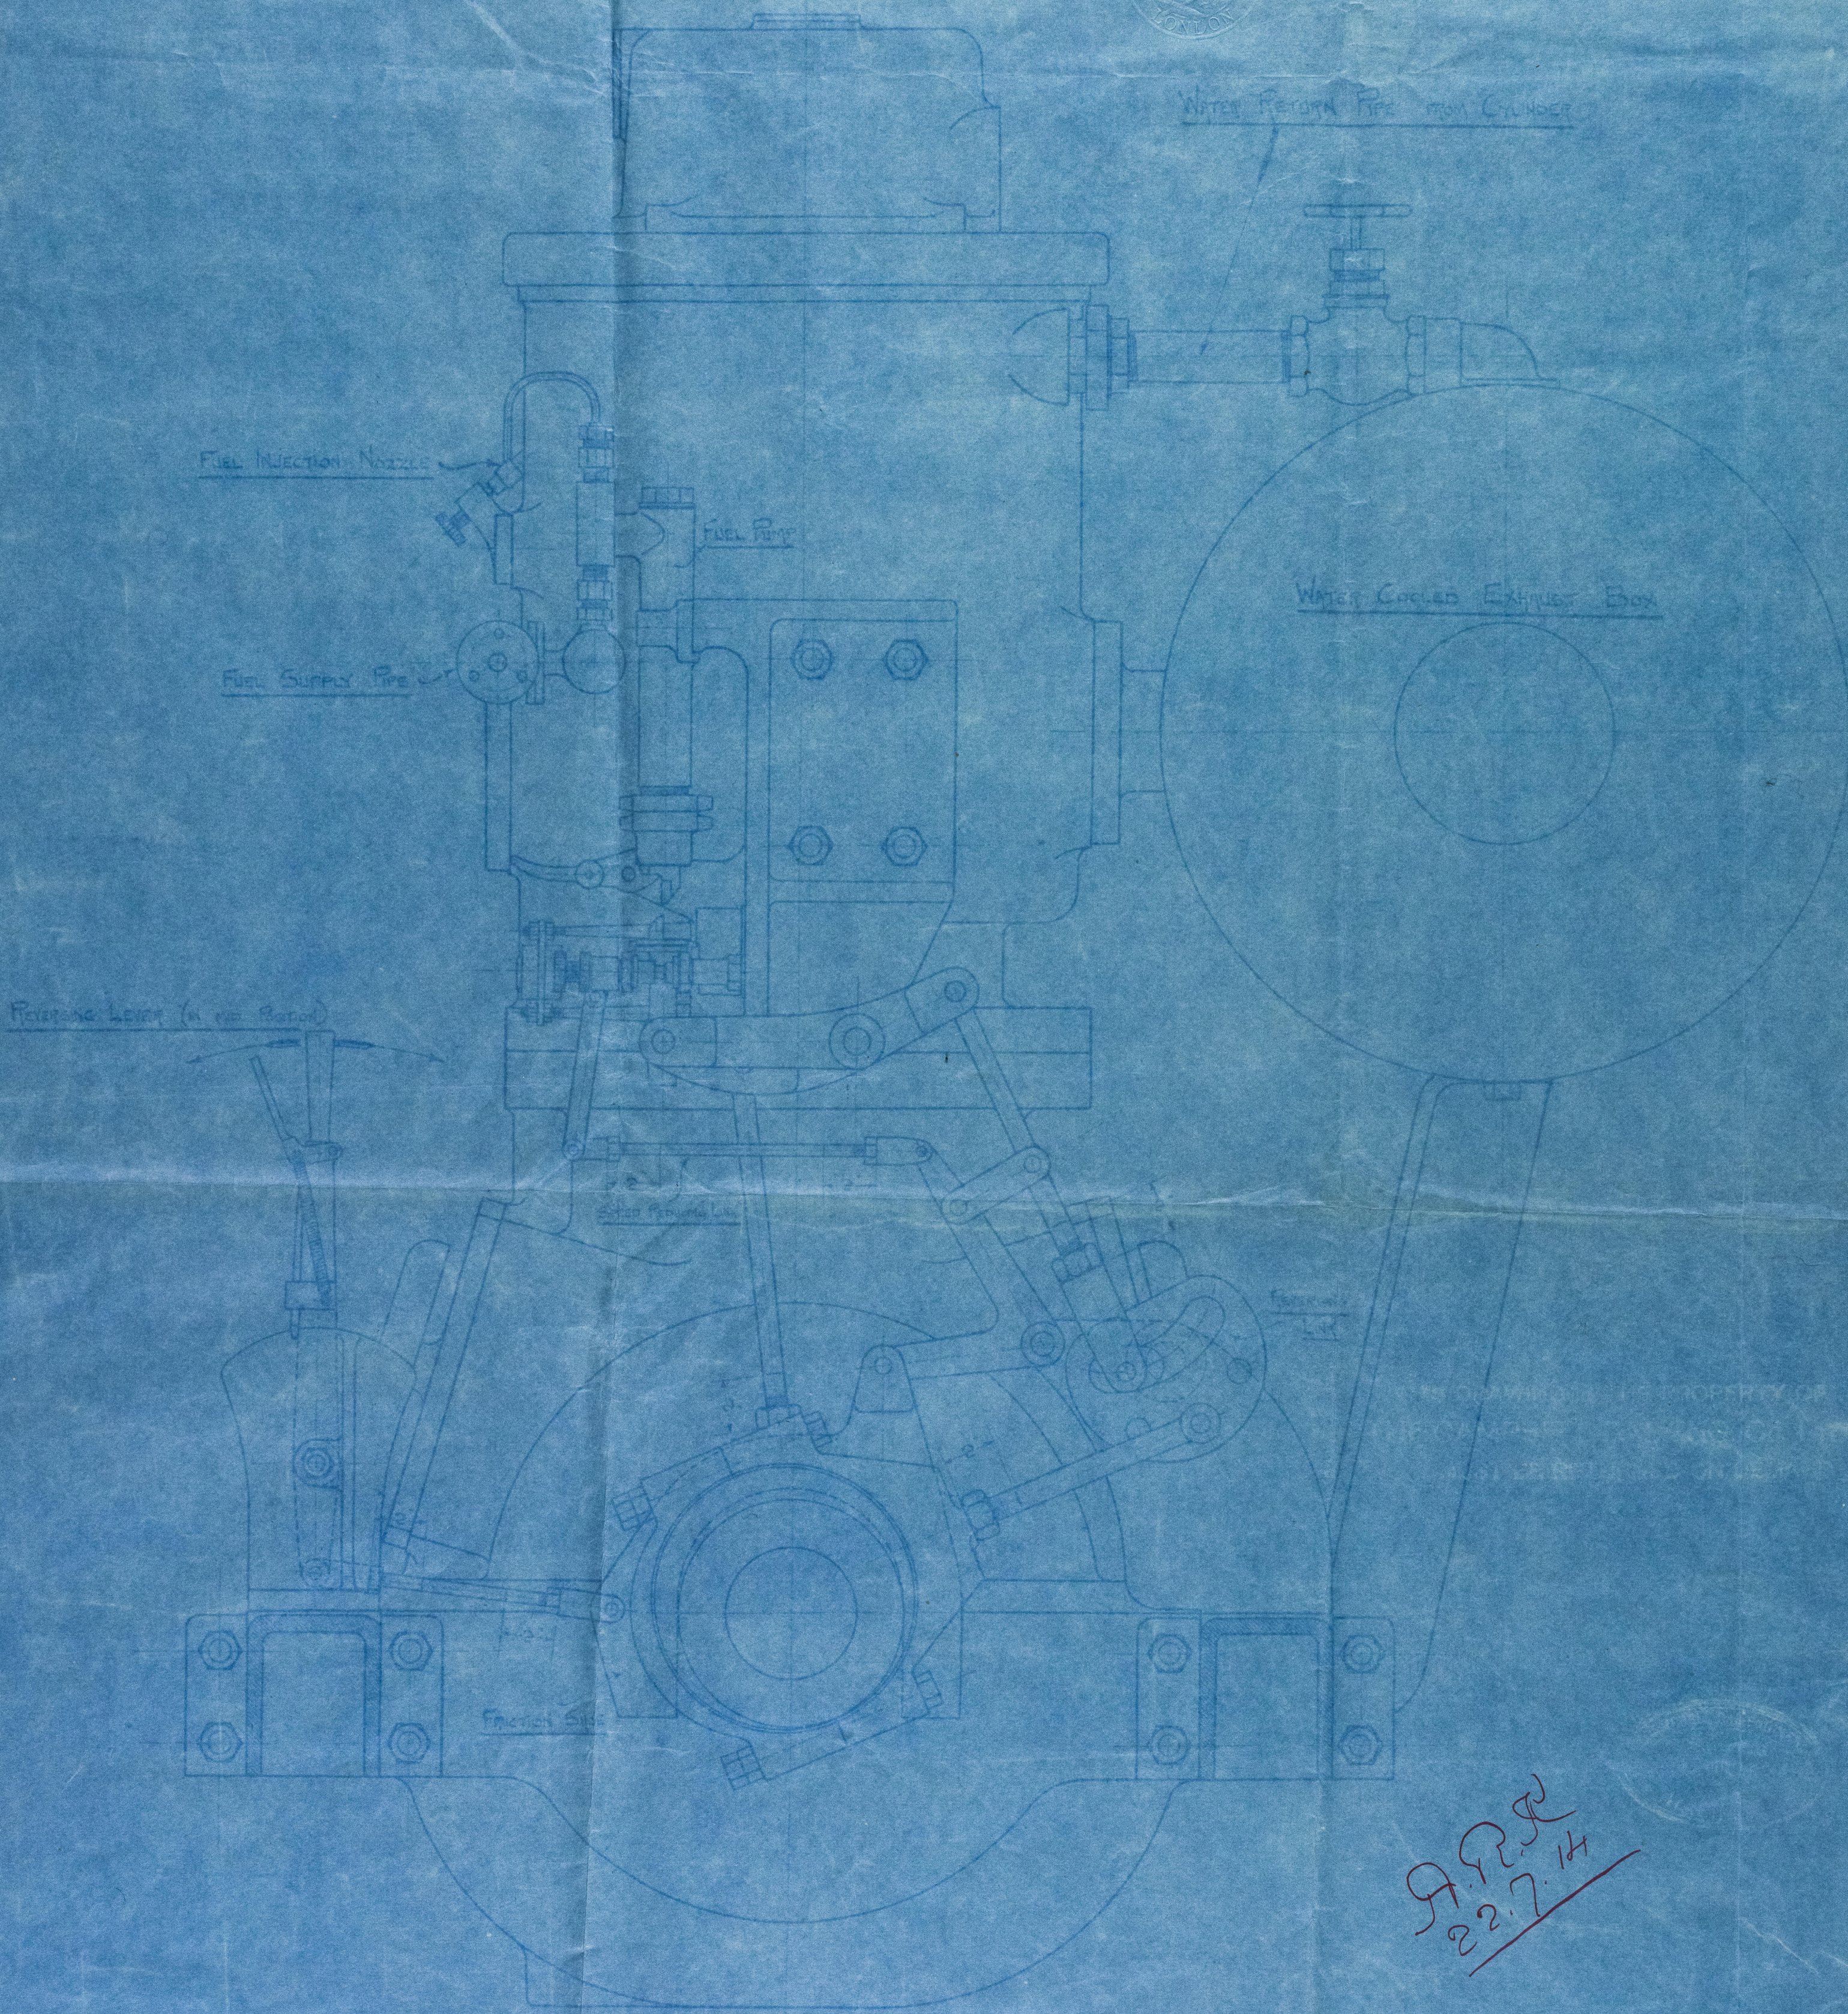


22/7/14

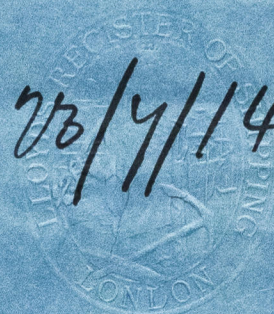

J.R.R.
22.7.14

227

ARRANGEMENT OF REVERSING GEAR FOR 88 B.H.P. (Max) TWO CYLINDER MARINE OIL ENGINE

Scale 3" = 1ft

22-1414



© 2021

Lloyd's Register
Foundation

D1819-0201