



THIS DRAWING IS THE PROPERTY OF  
THE CAMPBELL GAS ENG. CO. LTD  
AND MUST BE RETURNED ON DEMAND

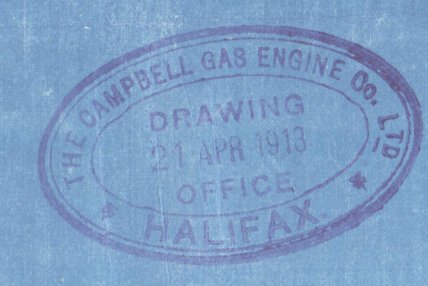

ARRANGEMENT OF

80 BHP. (WORK<sup>G</sup> LOAD) TWO CYL<sup>R</sup> (TWO CYCLE) MARINE OIL ENGINE.

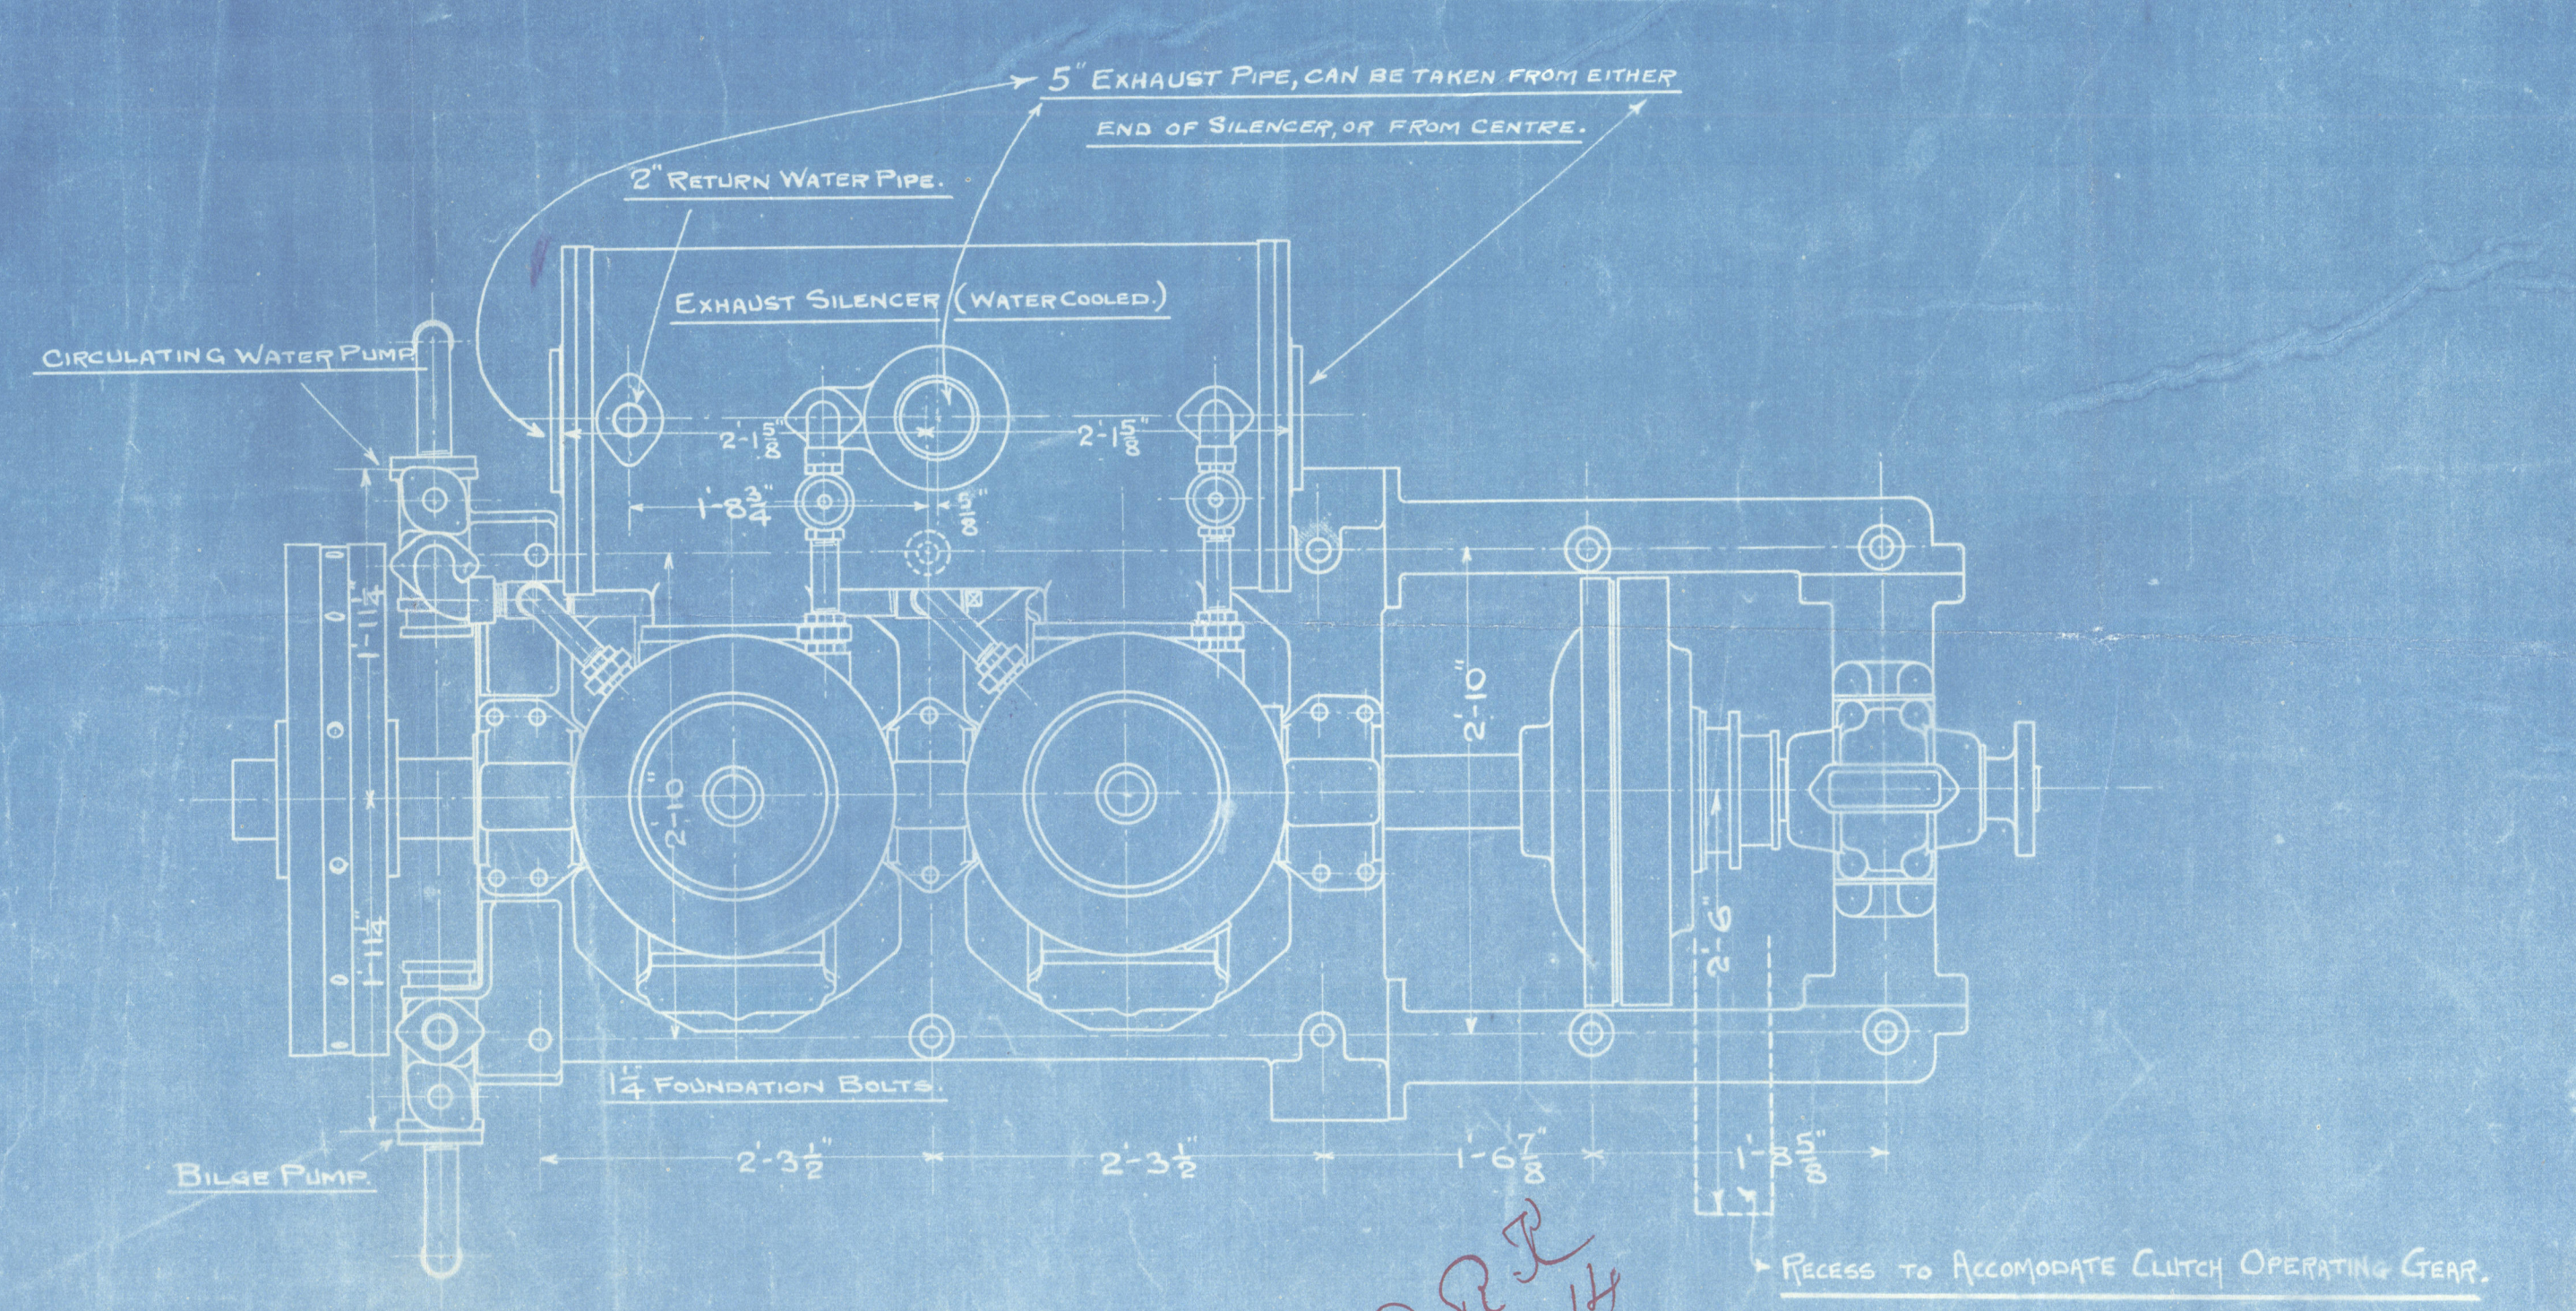

J.R.P.  
21.7.14