
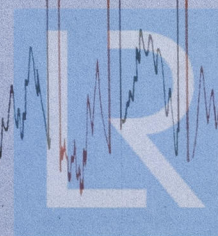


system of first footboards meeting alternately in Center in Barque "St Elizabeth"
 except a portion of footboards forward which all meet.
 Scale $\frac{3}{8}$ " in per foot.

Room & space 23 inches
 space between timber floors & footboards)
 in bottom = average 2 inches full

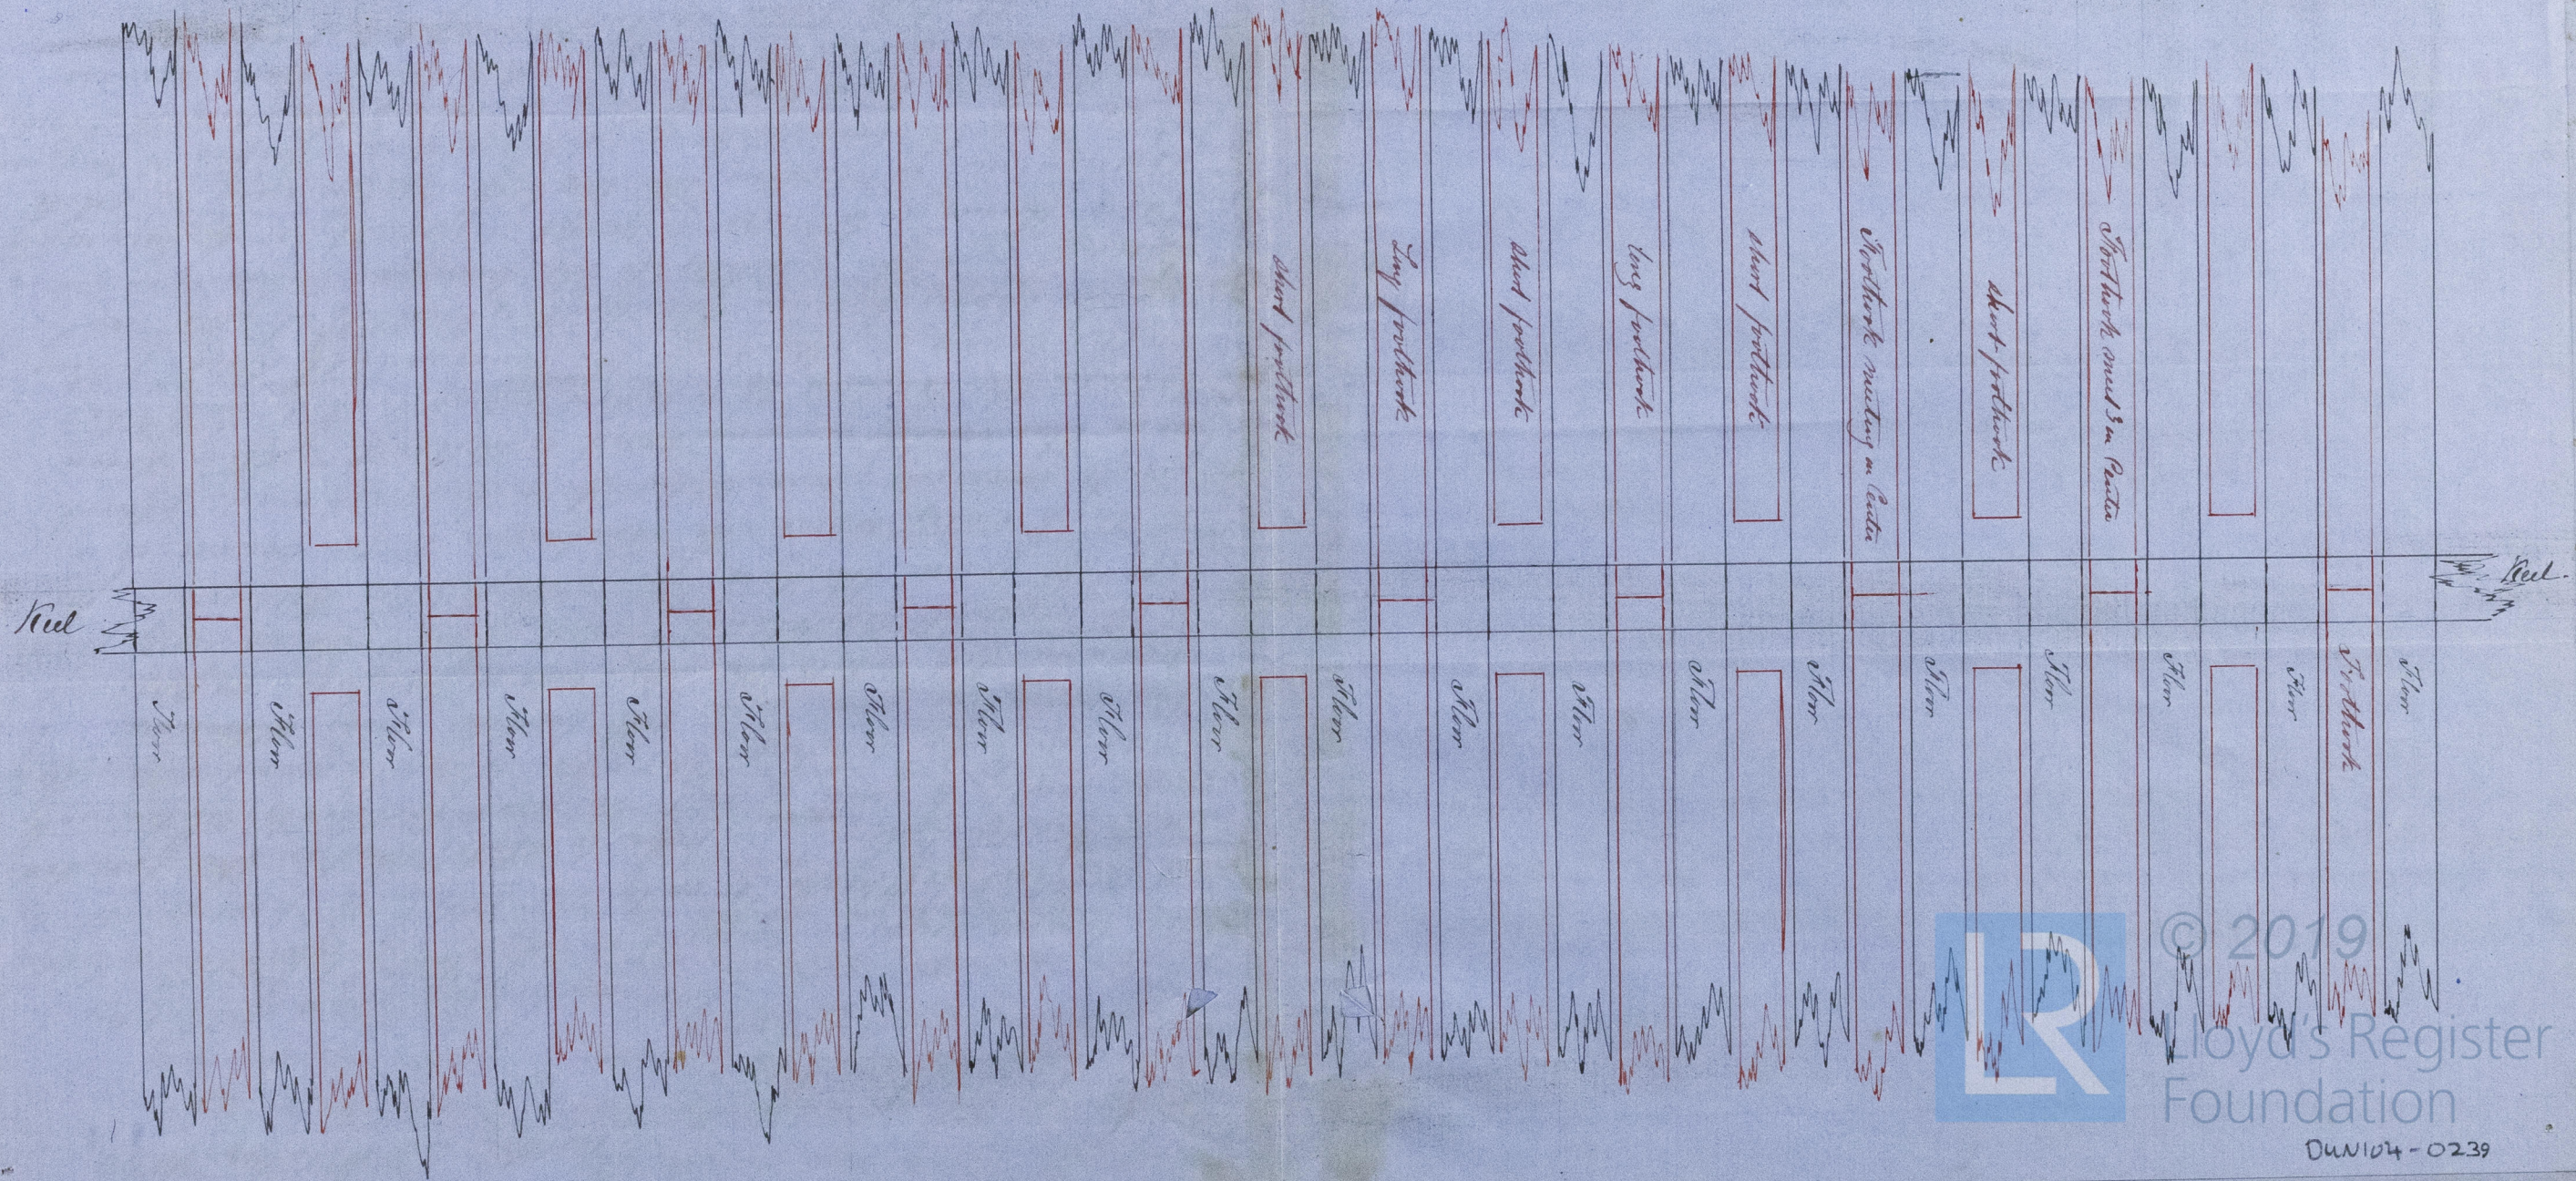

© 2019
 Lloyd's Register
 Foundation

DUN104-0239