



Light ship "Abertay"
Dundee Report N

$\frac{1}{2}$ " = 1 foot.

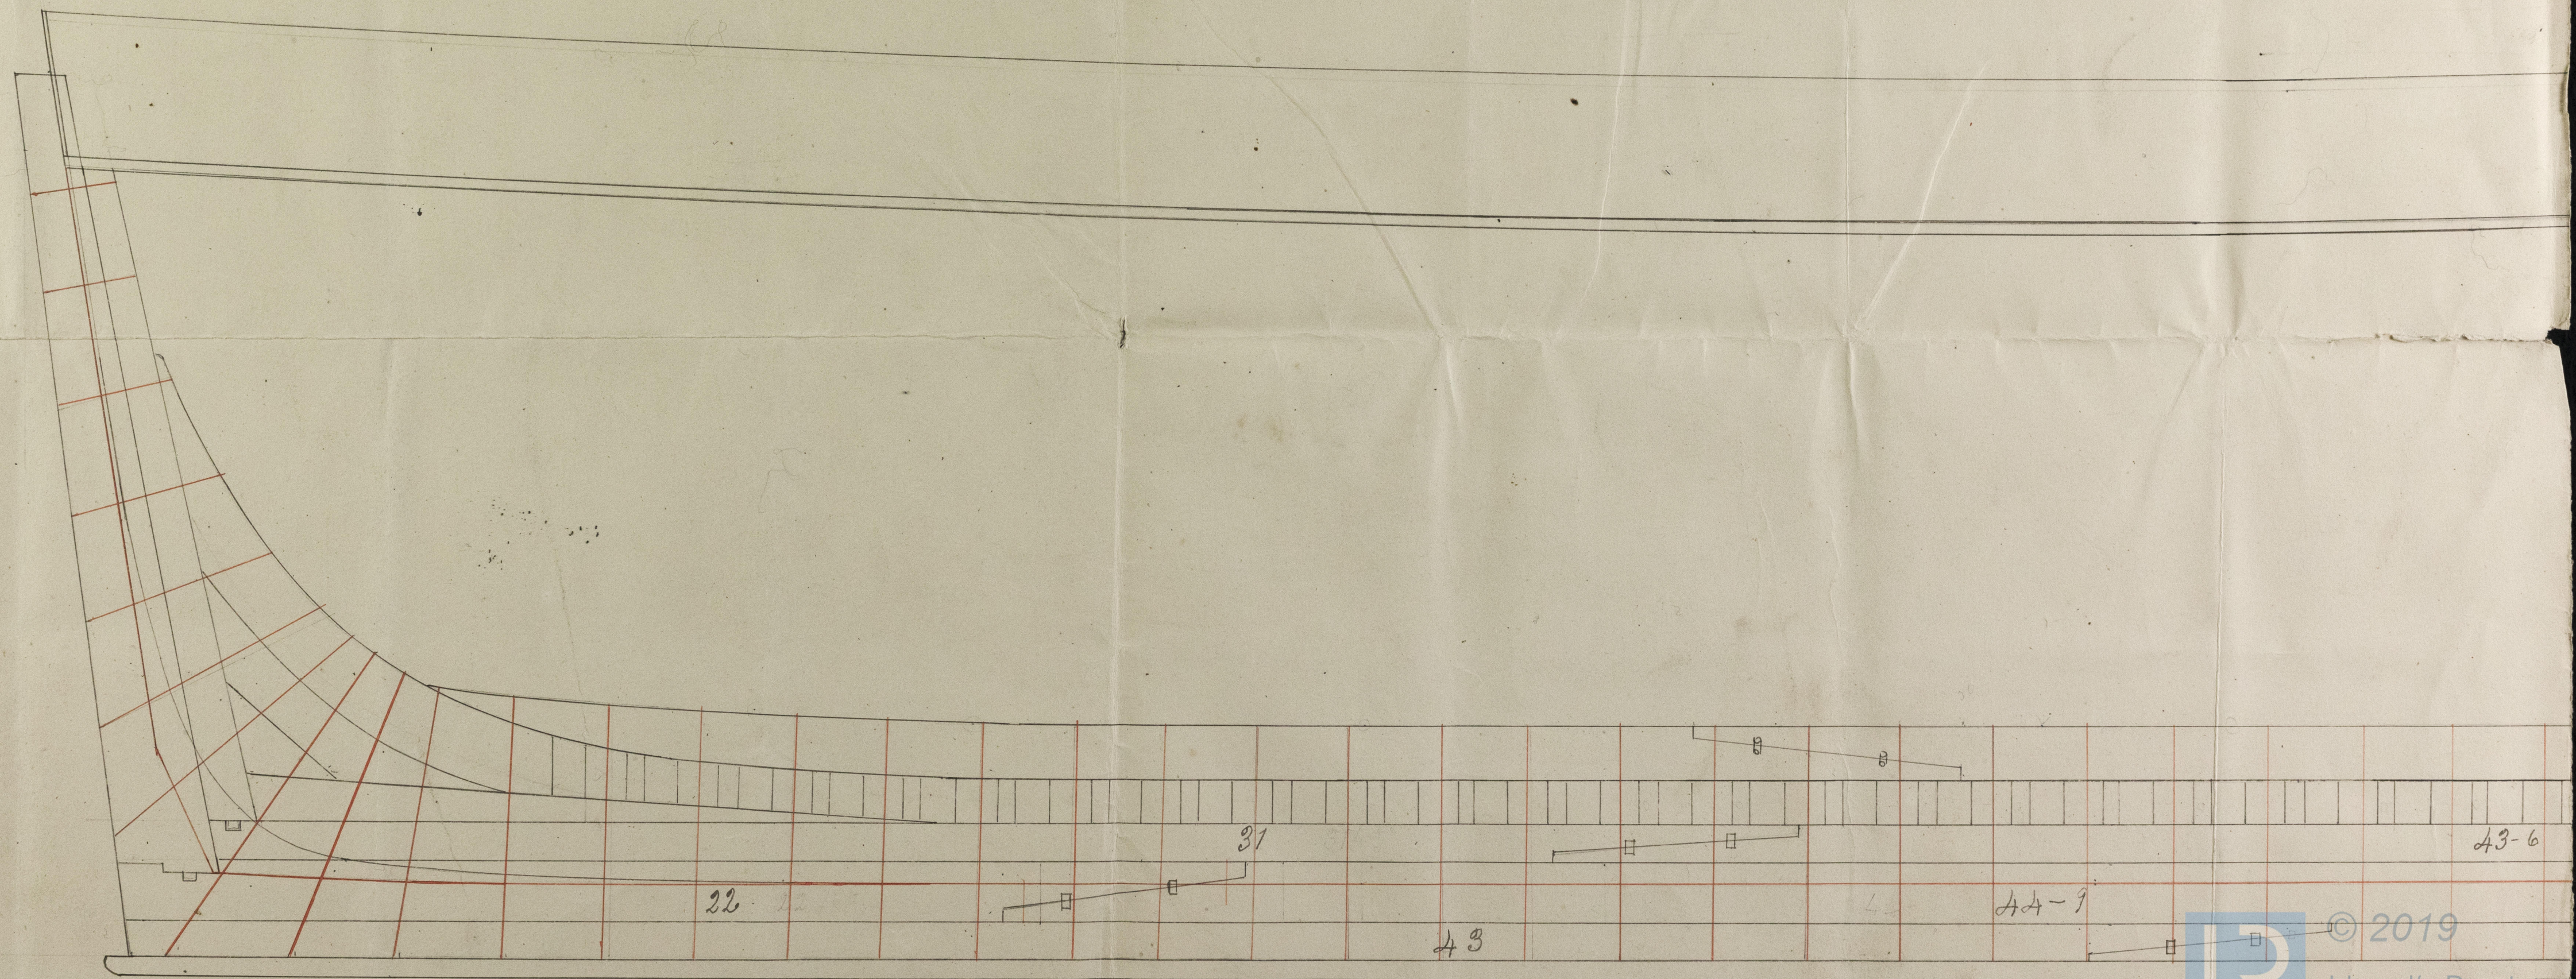

24093.

29.9.77

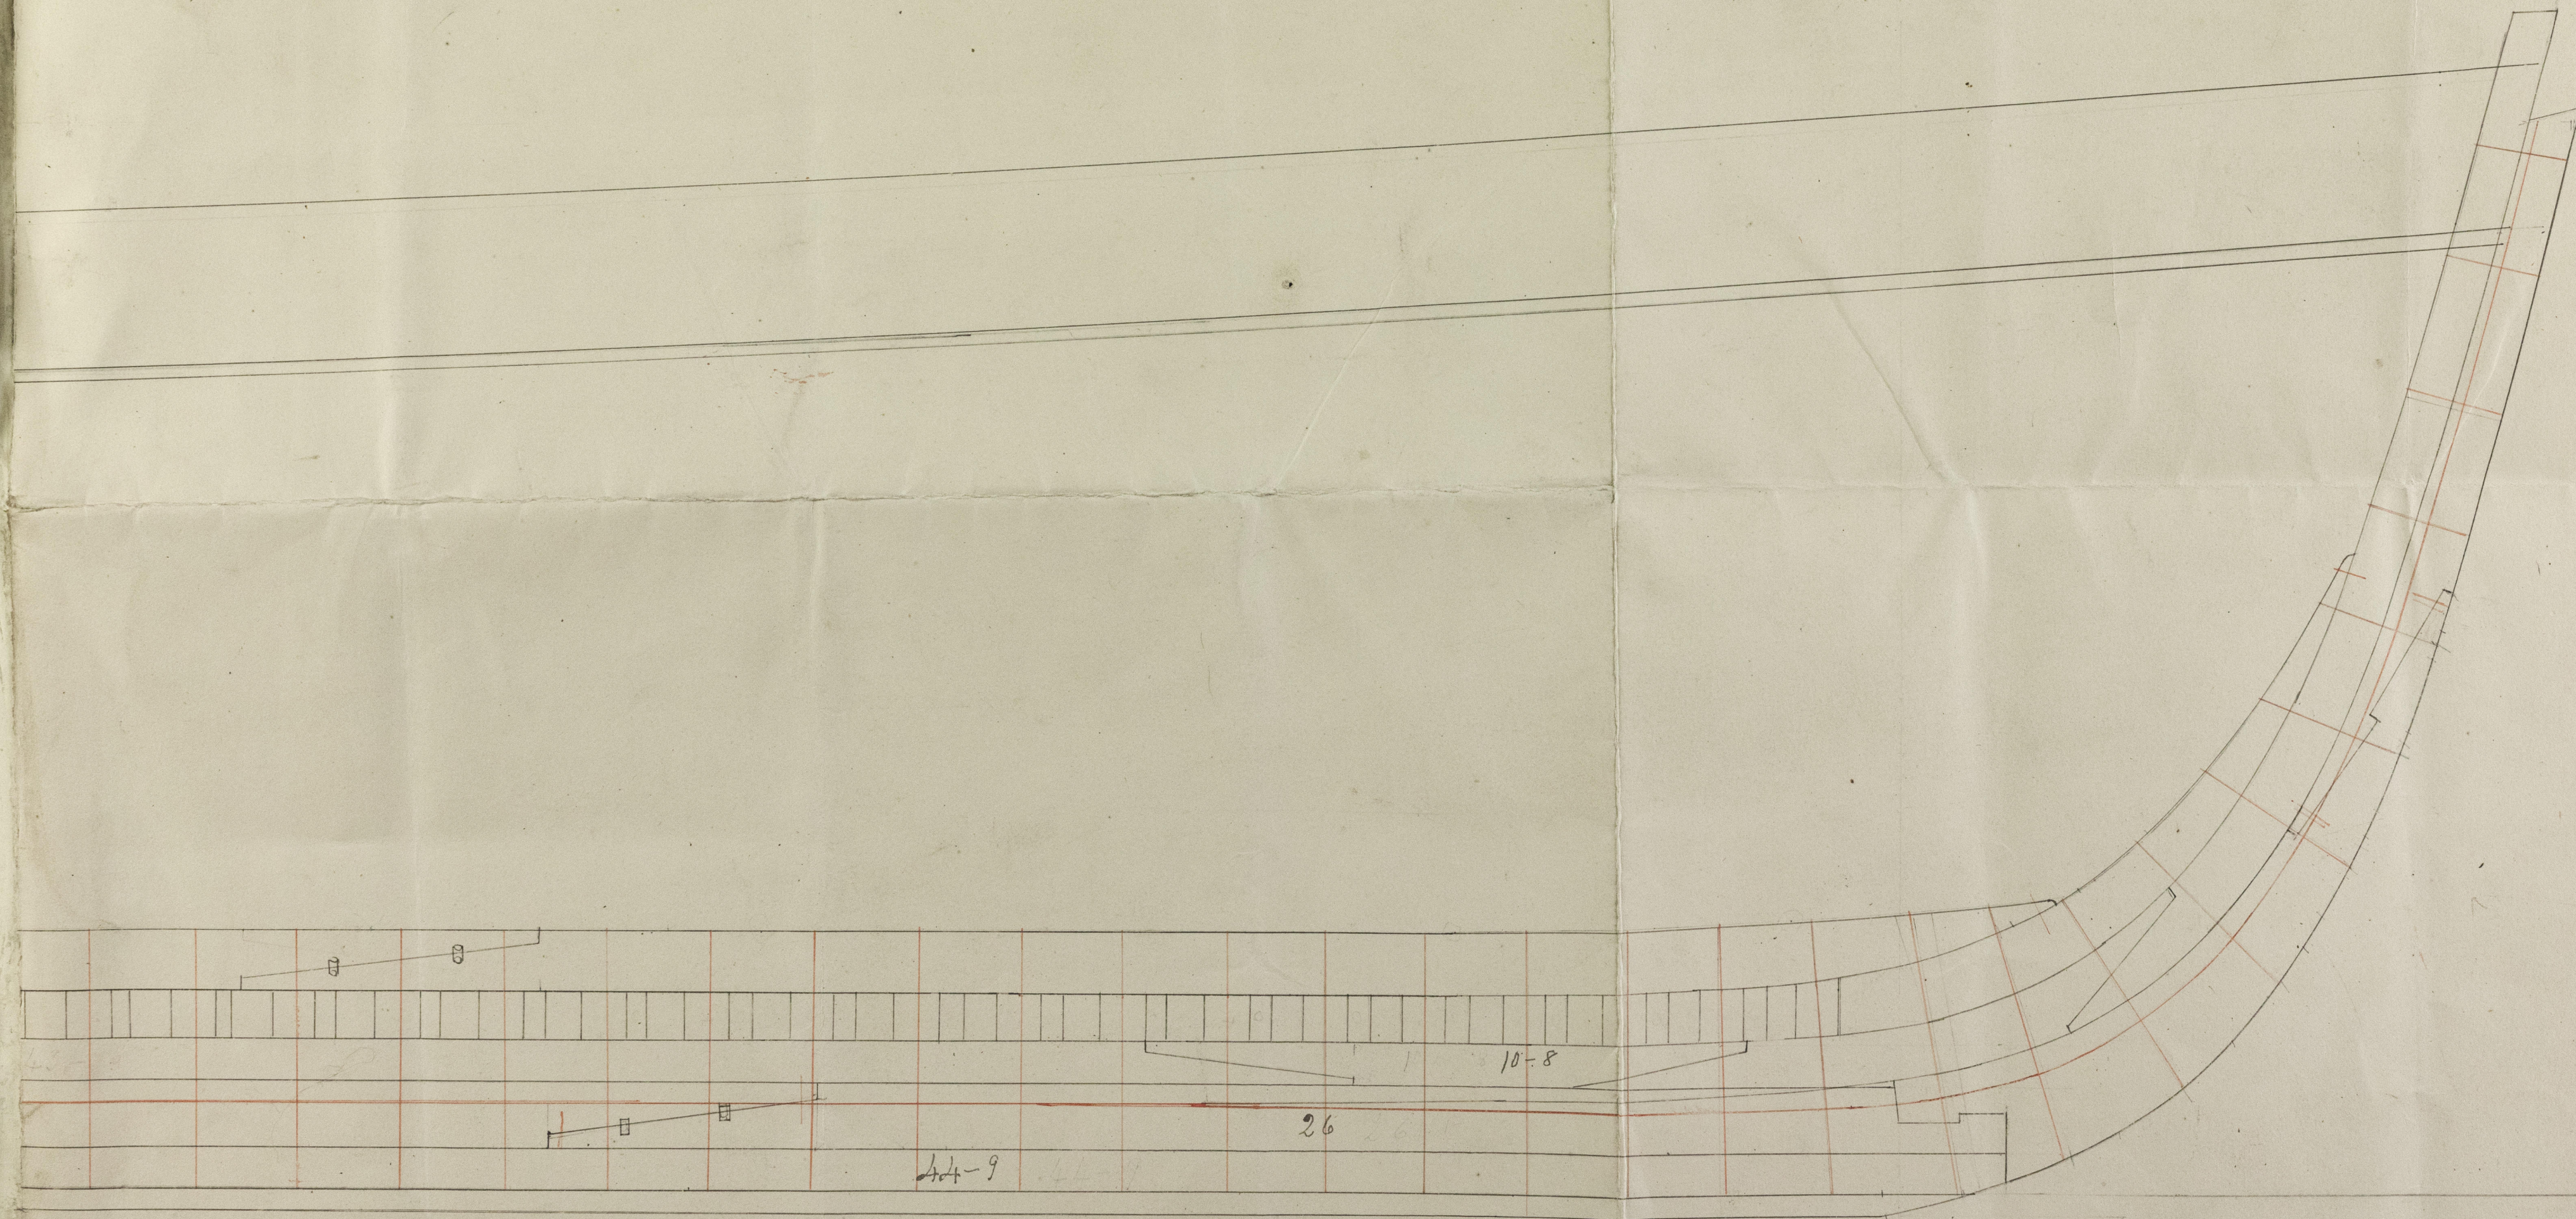

© 2019

Lloyd's Register
Foundation

DON107-0124 (2/2)