

Waverley



Desola (ex Bellona  
ex Waverley)

Waverley

DON 107-0251

Waverley




© 2019

Lloyd's Register  
Foundation



*Midship-Section*  
*- S.L. No. 108 -*  
*Scale: 1/2 Inch = 1 Foot*

GOURLAY BROTHERS & CO.  
 1880  
 DUNDEE

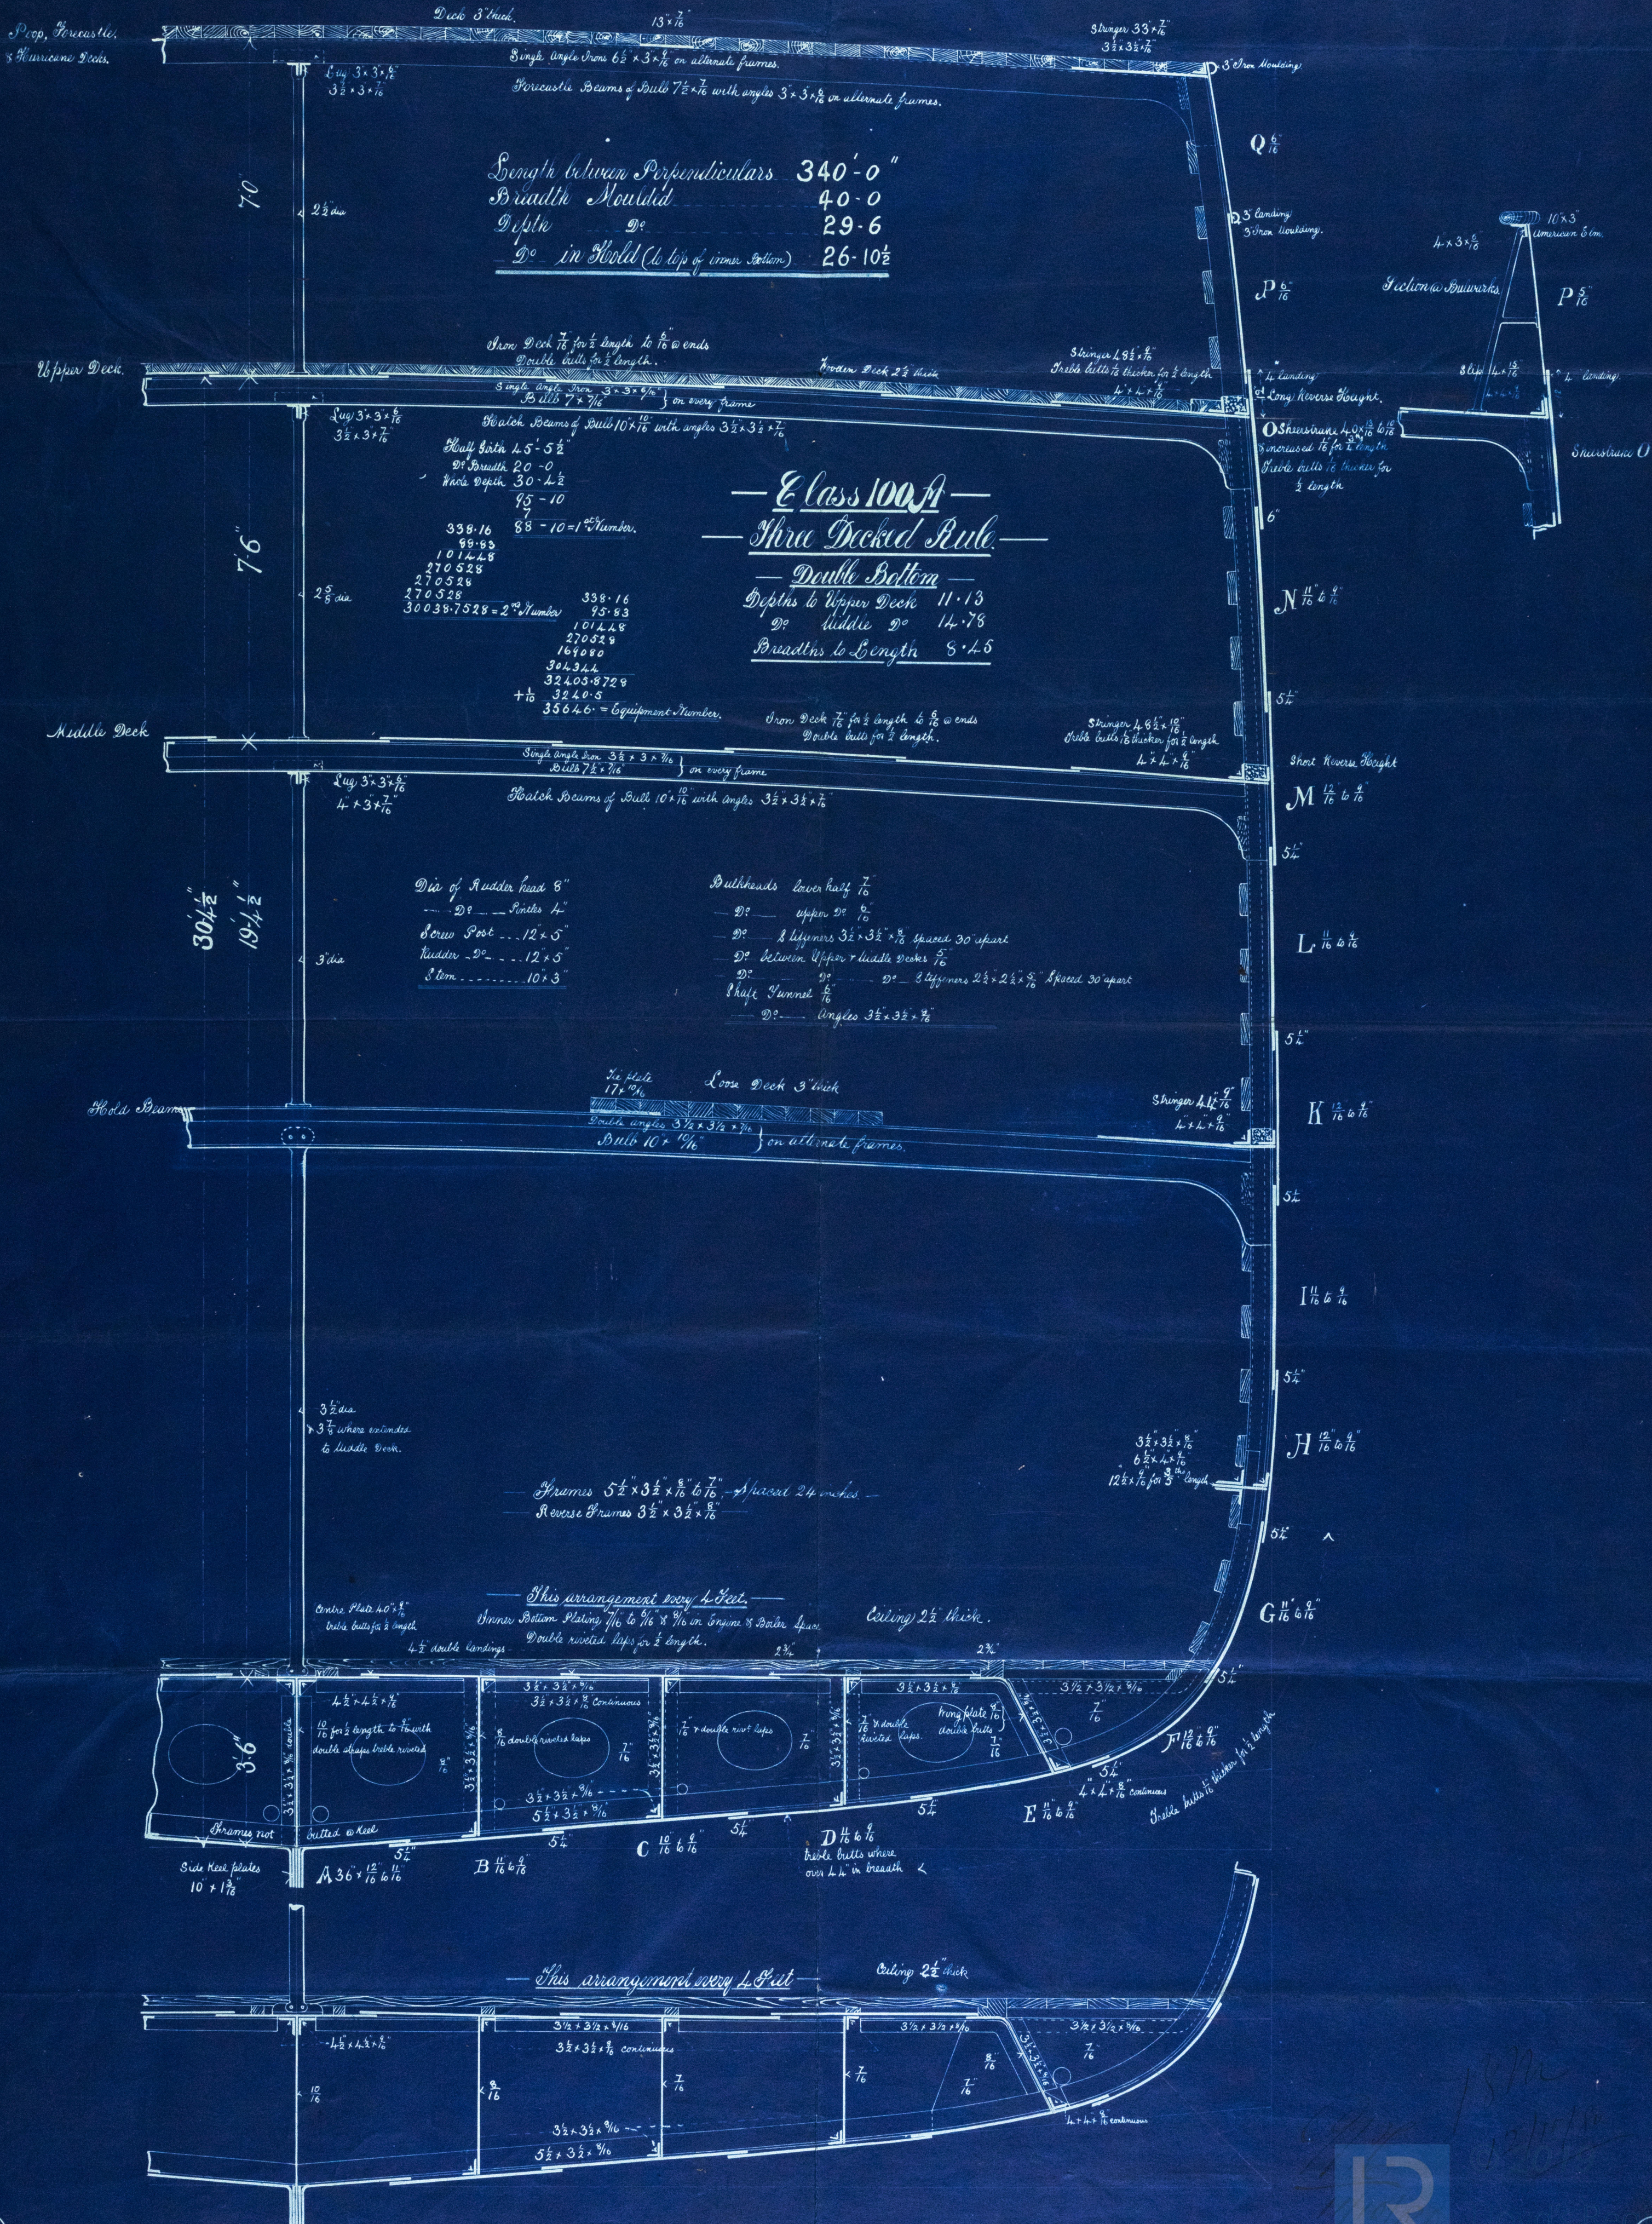

R

DUN 107-0151