


12.10.82

(plan of no. 101101) sheet


5250-101-0252

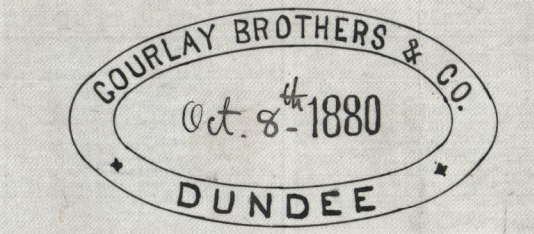

Longitudinal Section.  
S.P. No. 108  
Scale 1/8" = 1 foot

S.S. "Waverley" Dundee 7/9/81

(R-1125 1880)

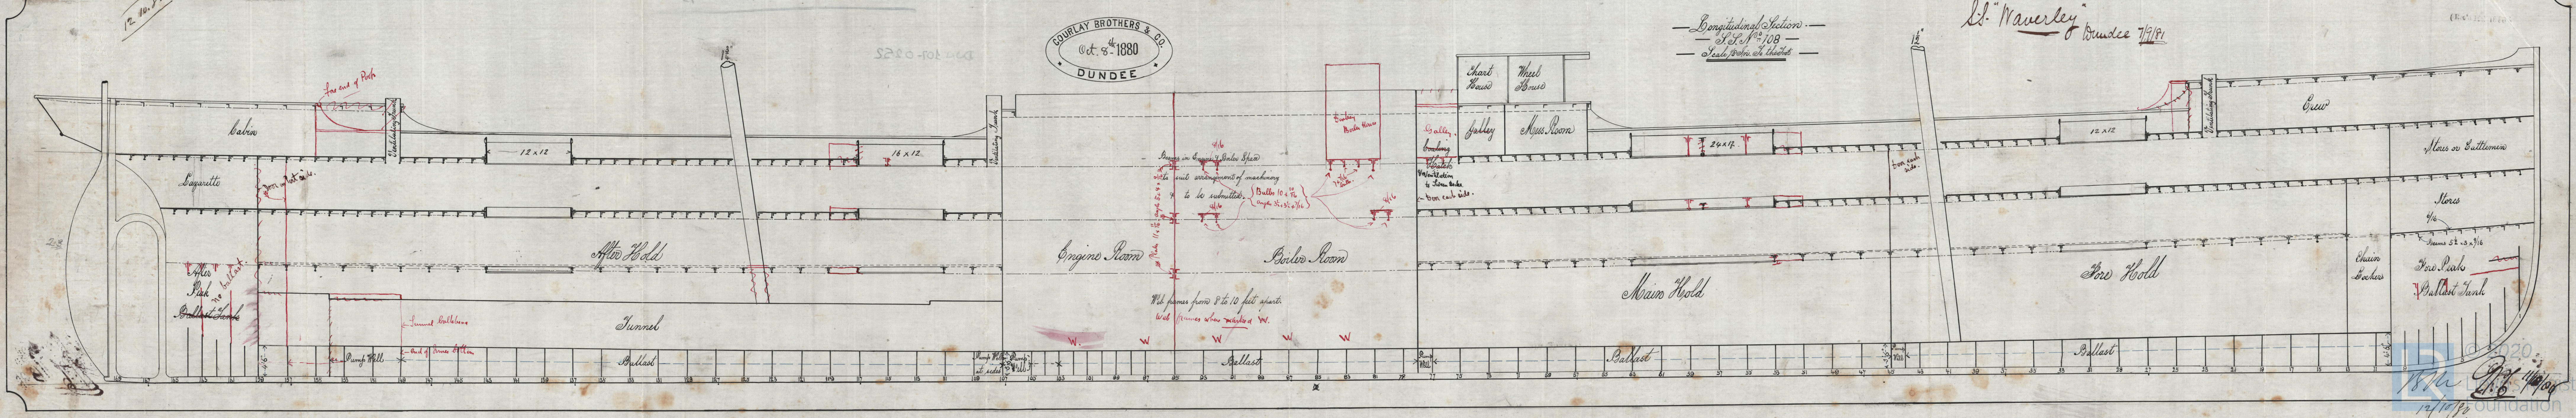

1876  
12/10/82  
DUN107-0252




Desola (ex Bellona ex Waverley)

— Longitudinal Section —

— S.S. 108 —

DON 107-0252

Scale from the charts

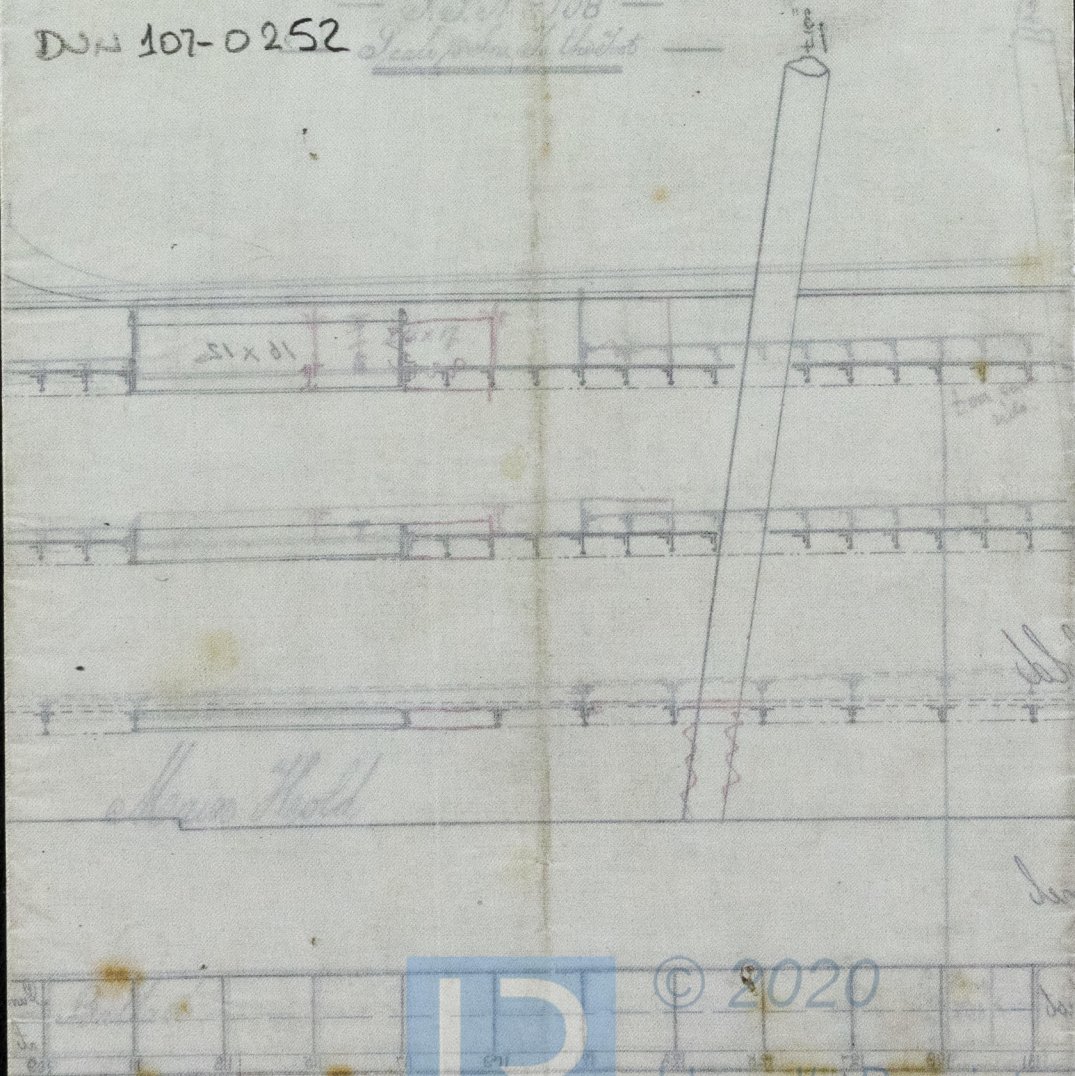

© 2020

Lloyd's Register  
Foundation