

18/3/82


Rigging Draft.
Ship No 41.
Scale 1/8 inch = 1 foot.

'Dundee'

Dundee report No 4532


W & A THOMPSON
MAR 1882
LONDON
ENGINEERS, DUNDEE

Section of 3 Square Rigged Masts, each

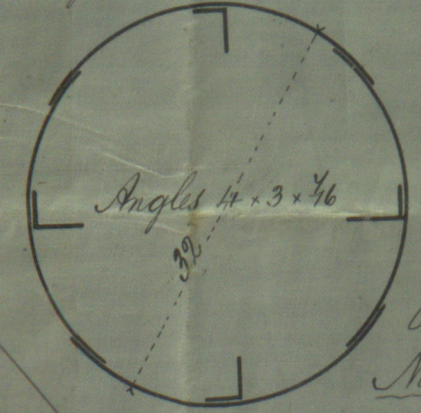


Swelling at each Shroud, each
3/4 inch long
Plates 1/2 inch tapered to 1/4 inch at head & heel
Butts built, seams double swelled
Note: Butts shroud, outside on inside shrouds
and inside on outside shrouds

Section through Stomachs

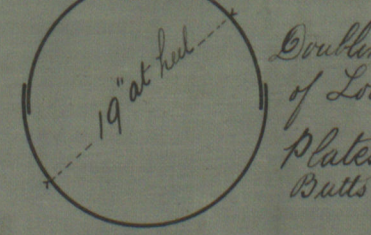


Swelling plates fitted in way
of Stomach, each about 1/2 ft long
Plates 1/2 inch tapered to 1/4 inch at head
Butts built, seams single swelled

Section through Main Yards at Rings

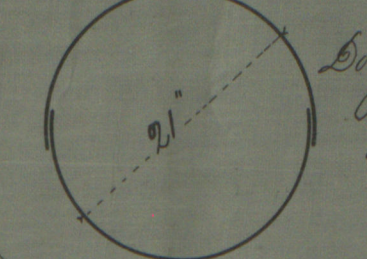


Swelling at Rings fitted about 1/2 ft long on each Shroud
Plates 1/2 inch tapered to 1/4 inch at extreme ends
Butts built, swelled, seams single

Section through Upper Yards (Upper & Lower)

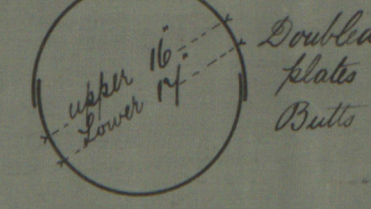

Swelled in center for about 1/2 ft
Plates 1/2 inch tapered to 1/4 inch at extreme ends
Butts built, seams single swelled

Section through Bowprit at 1/2 head

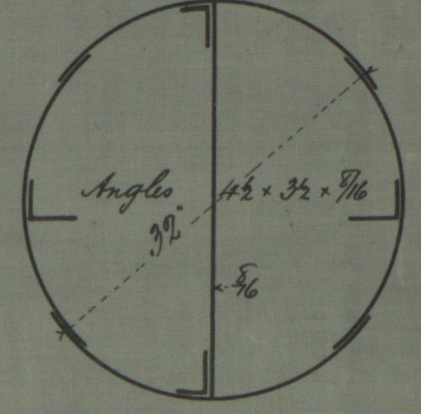

Swelling on each Shroud at 1/2 head
about 1/2 ft long
Plates 1/2 inch tapered to 1/4 inch
Butts quadruple & high swelled
Seams double swelled

Section through Stomachs at Main Deck



Note: 1/2 inch at head & heel, seams double throughout
Swelling on each Shroud at 1/2 ft long

Thin wooden masts built of 10 ft long
18/3

18/3/82



285

WILD 3 H 11

三

2 CATS, 2 INCH

© 2019

Lloyd's Register
Foundation