

Lt. S. L. Linn
18/12/83.

S.S. "Dresden"
Dundee report No 4740




Half Plate
in way of
Boiler Opening on
Main Deck
Scale 1/4 Inch to a Foot

Beams marked B are
ordinary butt beams.

Beams marked A are single angles - 5 x 3 x 3/16

S. S. No 59
Plan of proposed
Compensation
in way of Boiler opening.

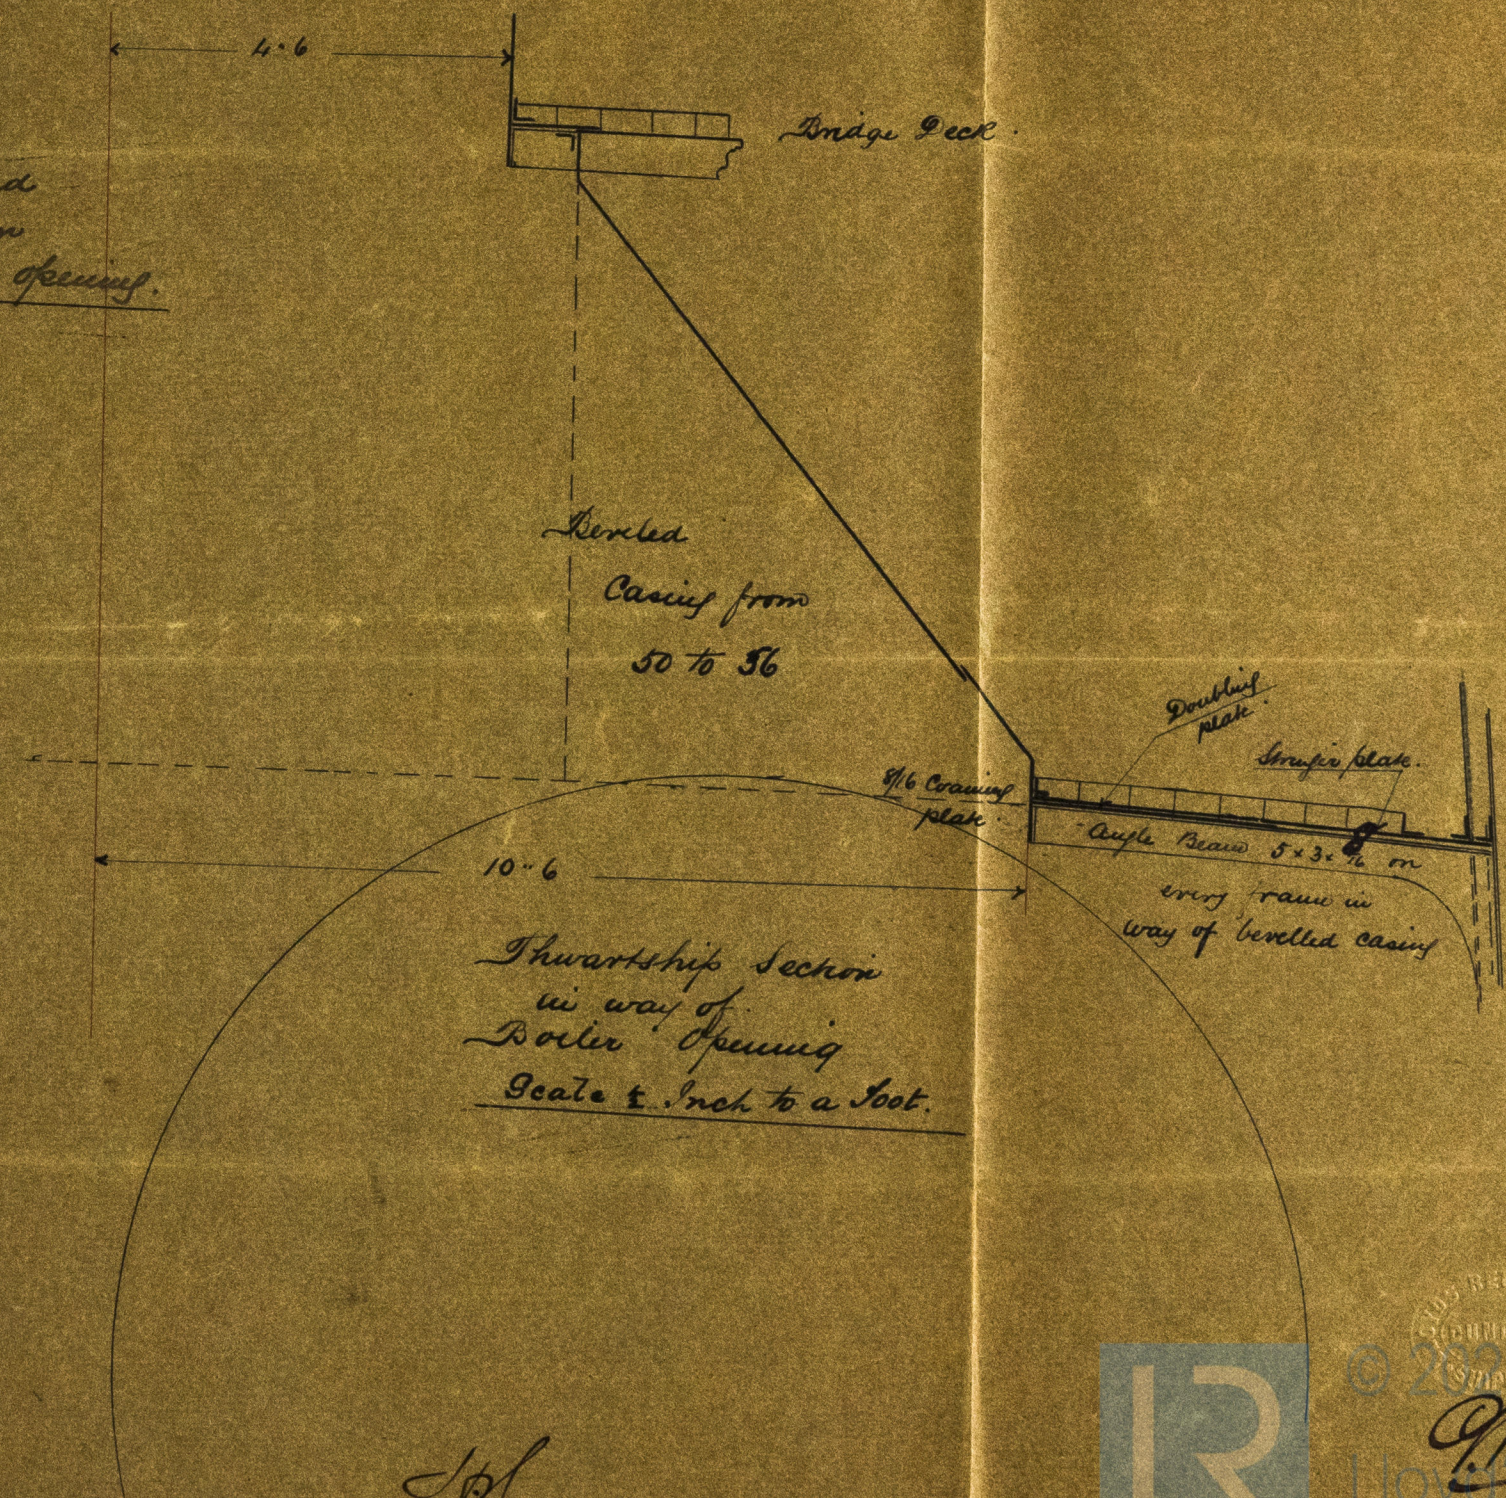

Thwartship Section
in way of
Boiler Opening
Scale 1/4 Inch to a Foot.

S.L.L.
18/12/83



© 2000

15/12/00

Lloyd's Register
Foundation

DUN 110-0095