

"Copy" See Drawn 1/8/88 attached
S. S. No 23

Lloyds Numerals — Midship Section of Steel Screw

Half Beam 11'0" Sug. To class 100 A.1. at Lloyds.

Half Girth 20'0" Dimensions

Whole Depth 13'40" 125'0" B.P. x 22'0" Beam x 13'3" mid x 12'8" hold.

1st No 44'40" Scale 1/2" inch = 1 Foot

123'95"

2nd No 5540'565


Lloyds Numerals

Frame No = 44'40" Plating No = 5541. Outfit No = 5541

Depths = 9.048 Beams = 5.63

Equipment

- 1 Bower Anchor 5 3/4 Cut of Stock
- 1 " " " "
- 1 Stream " 1 1/2 " " "
- 1 Hedge 2 1/4 " " "
- 105 Tathorns of 1 1/4" Stud chain
- 45 " " 1 1/4" Stream "
- 45 " " 6 1/2" Hemp towline
- 90 " " 4" Hawser

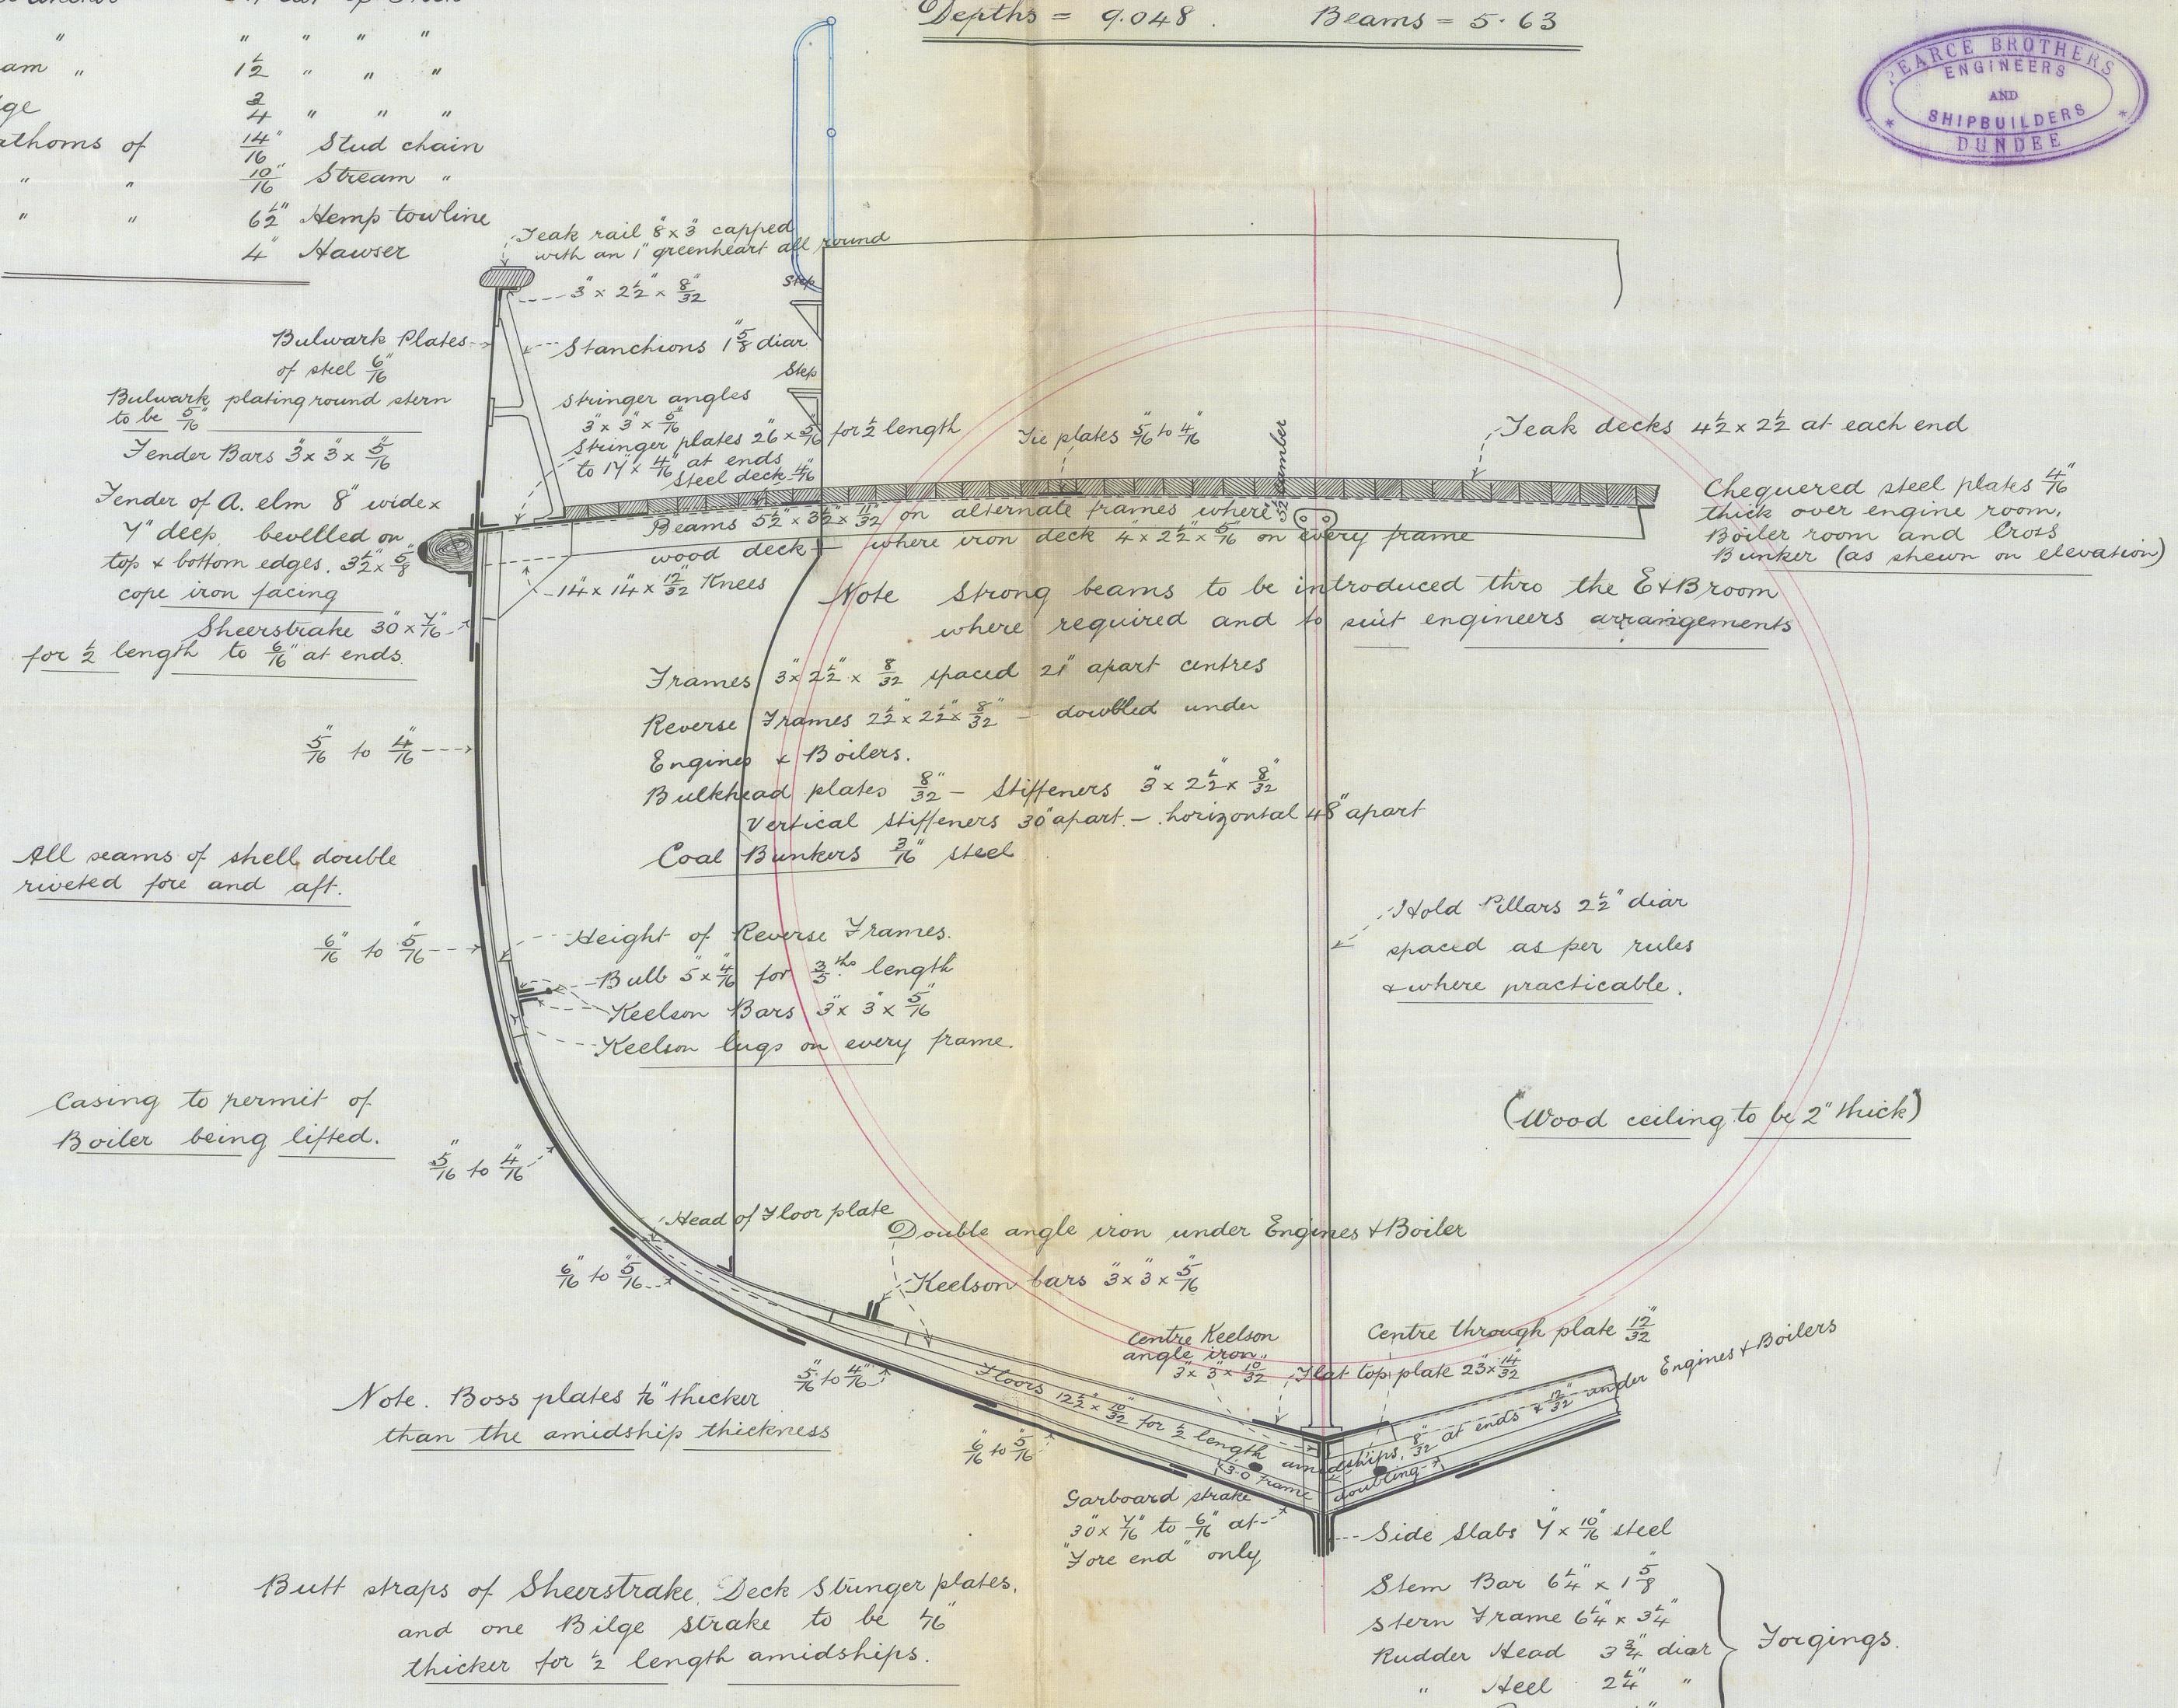

Copy