


Donkey-020

12'0"

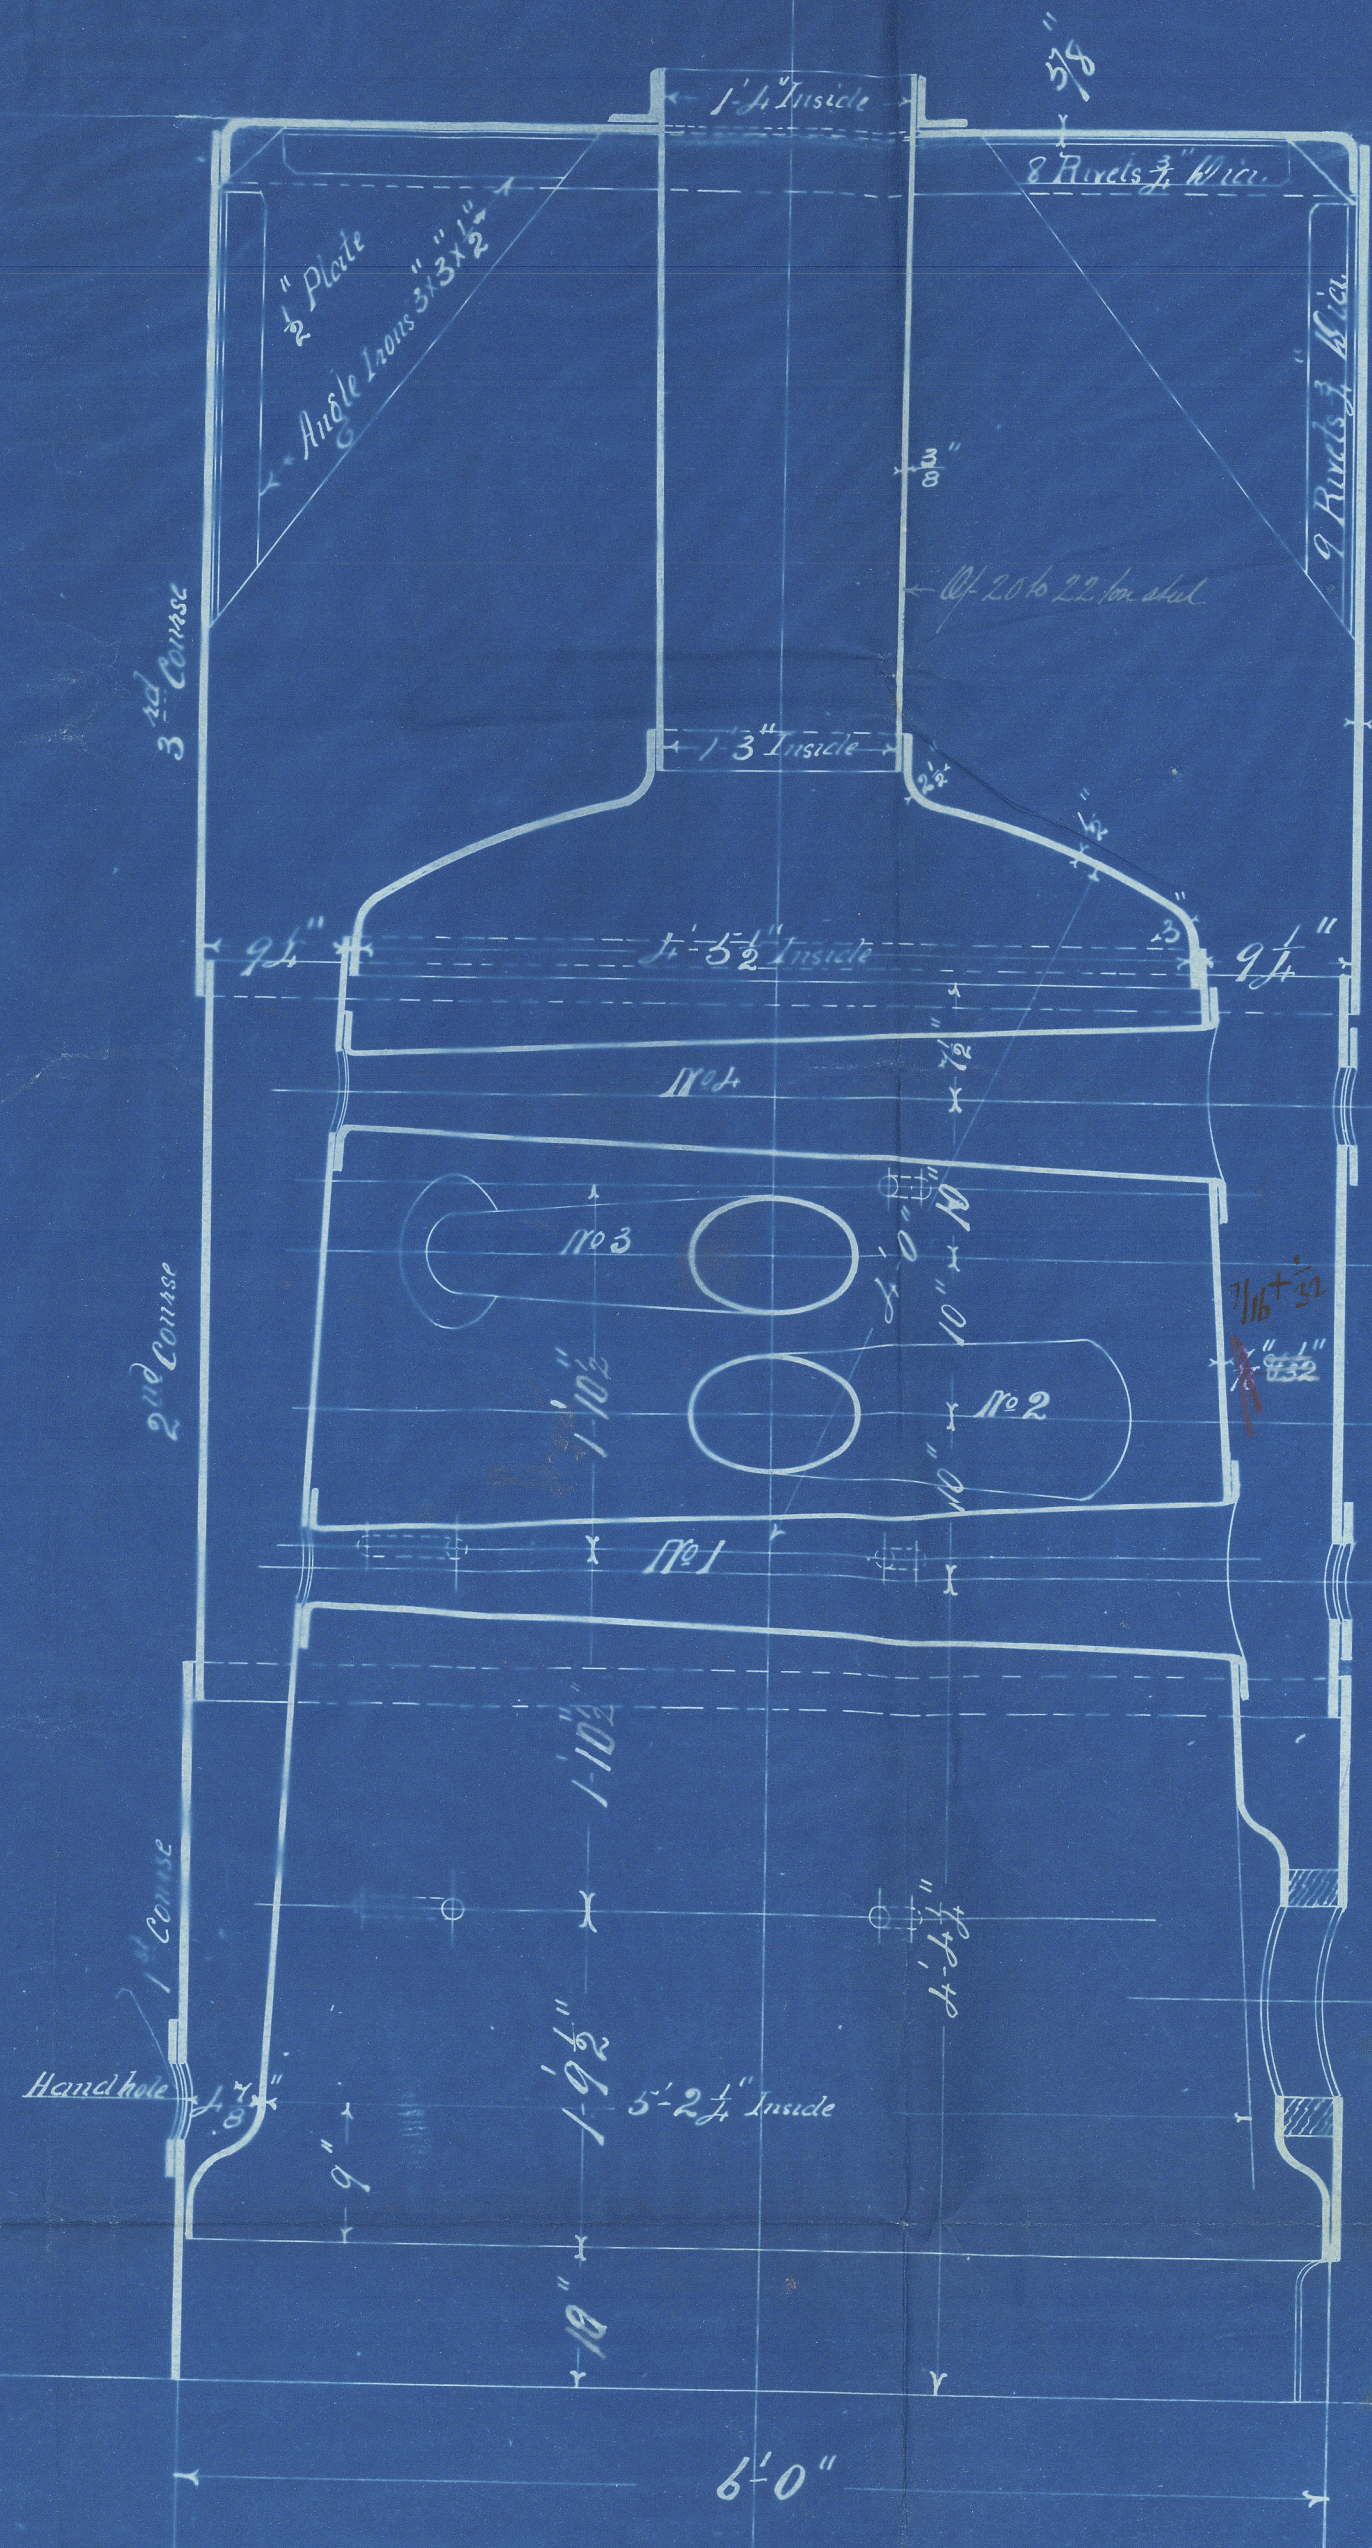

S. S. Dean.  
Dun. Rep. 5037  
Fitted to be  
made 7/6 + 1/2

Internal dia of Firebox


1' 7 3/8"

1' 9 1/8"

1' 10 1/2"

2' 7 1/2"

6'0"

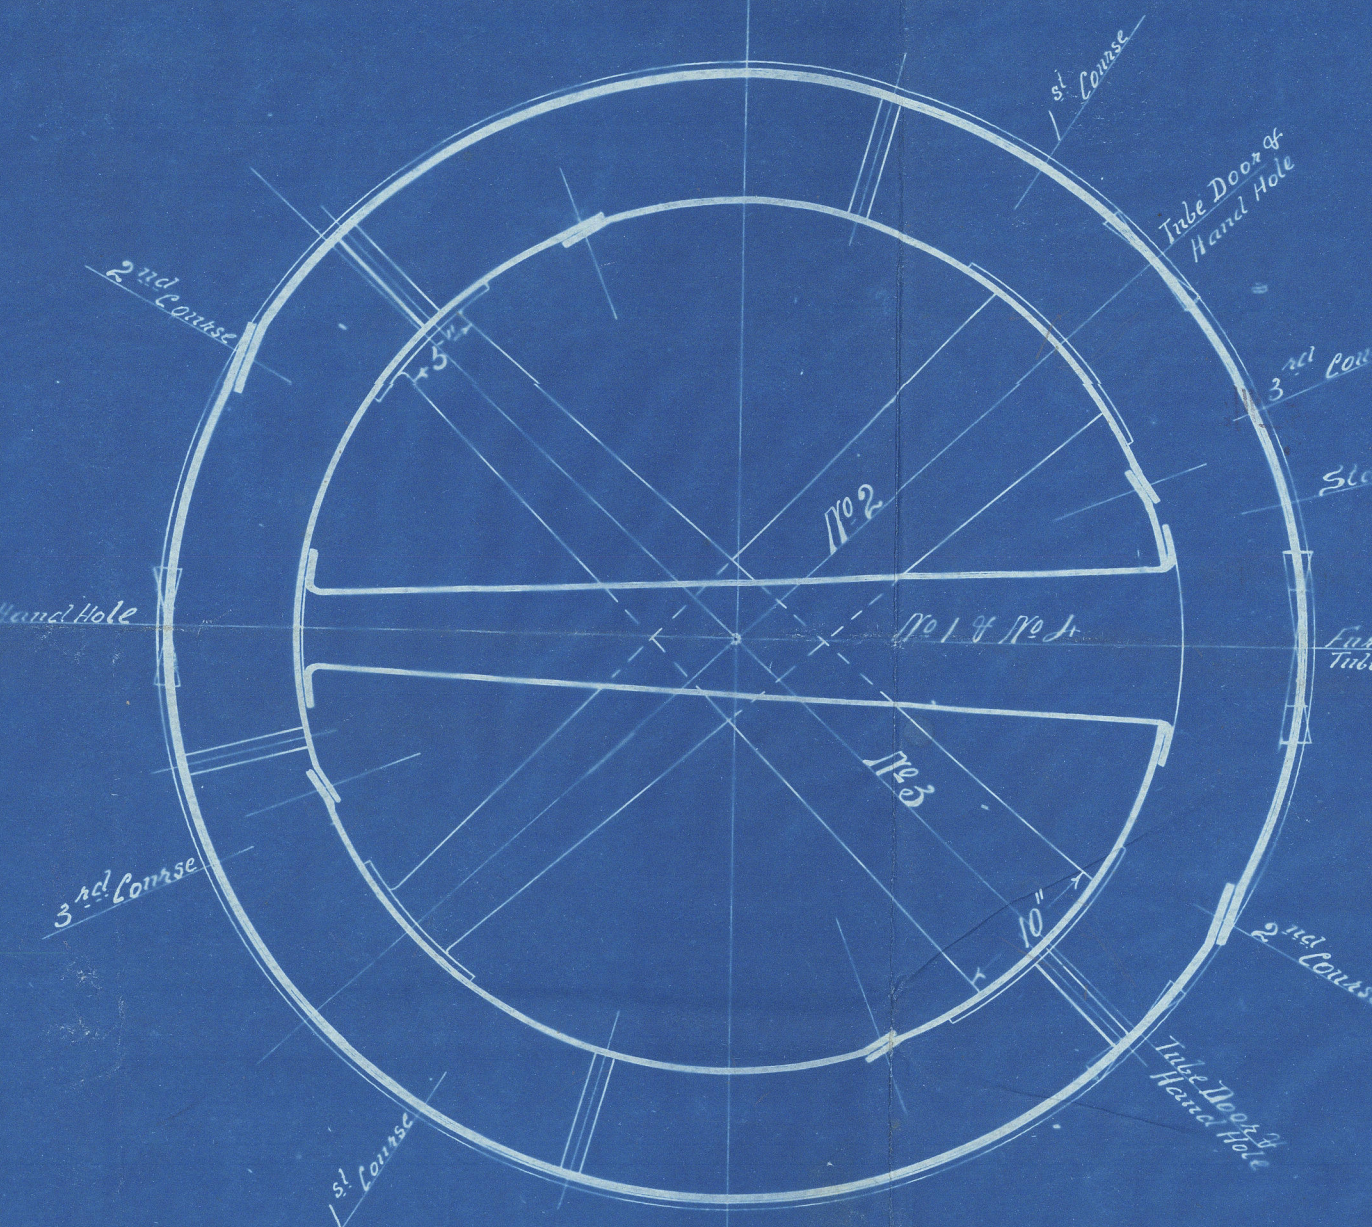


Thickness of Plates

Shell	Steel	1 1/2"
Chimney	"	3"
Top	"	3 1/2"
Firebox Body	Steel	3/4"
Crown	"	1 1/2"

Working Pressure 60 lbs. per sq. inch

LIST of DONKEY BOILERS.

DATE	NAME	MADE	Pressure
5/2/86	S. S. Dean (262)	1	60

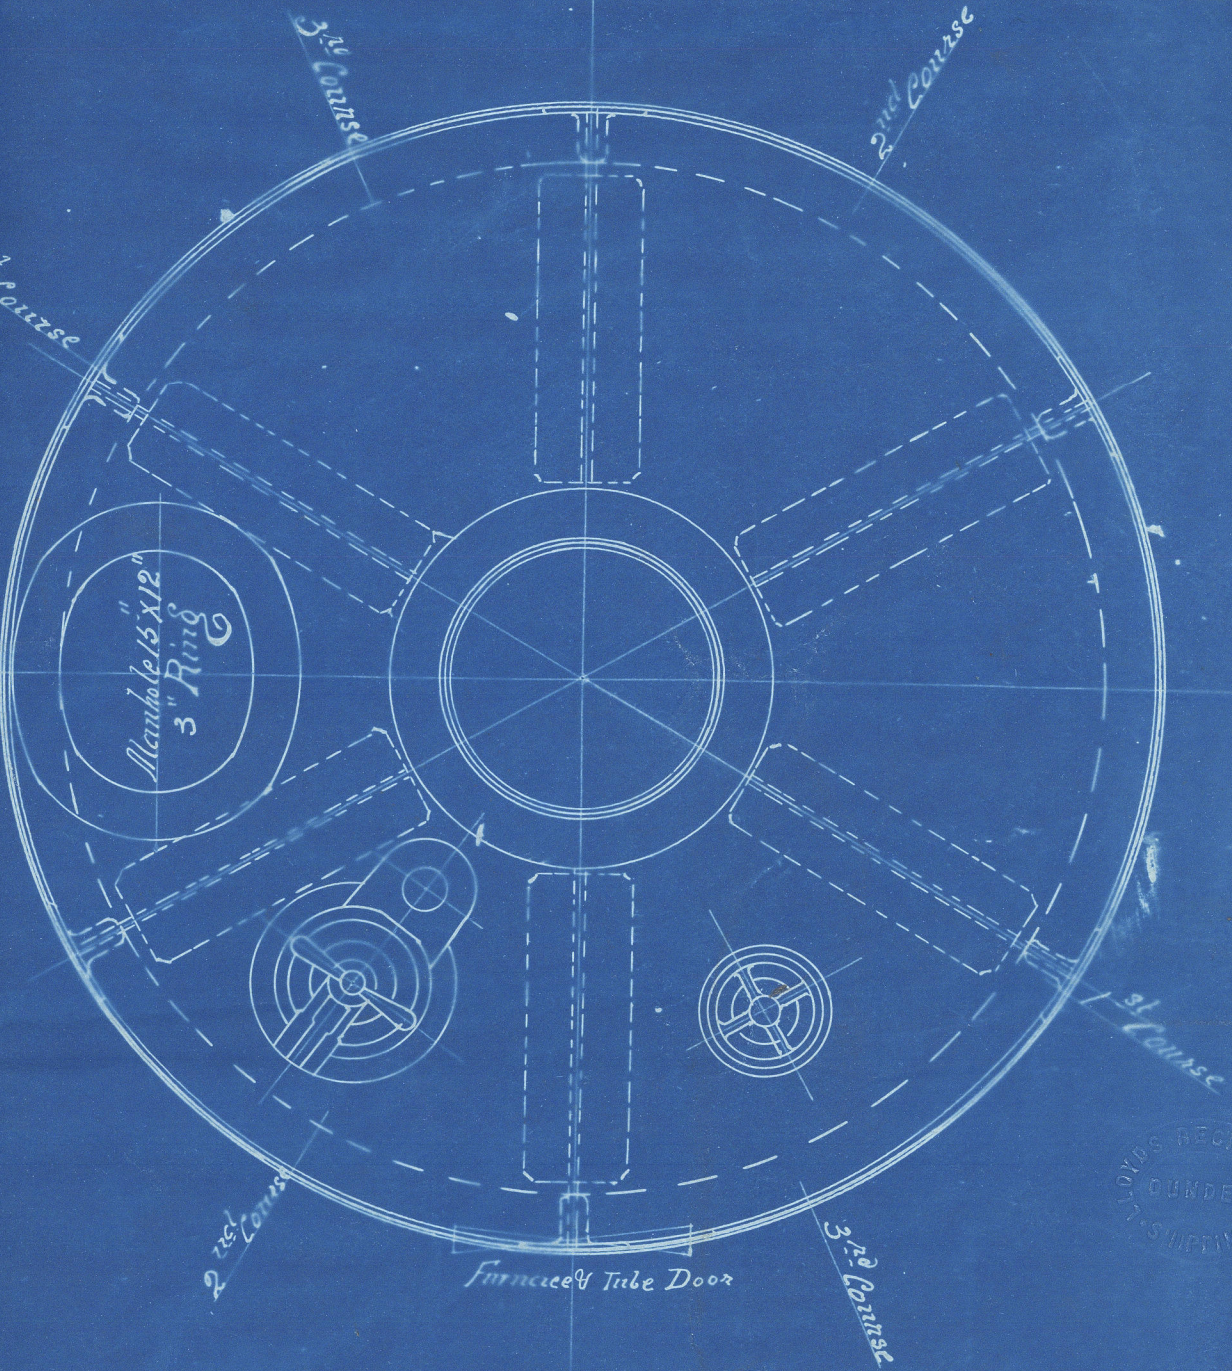

DONKEY BOILER

Scale 1" = 1 Foot





Gowdlay Bros & Co  
Donkey Boiler N<sup>o</sup> 280  
60 lbs.

S.S. 129.

No 494  
LLOYDS TEST  
120 lbs  
A E K  
30. 3. 87

DUN III - 0209



© 2021

Lloyd's Register  
Foundation