


Letter to Bureau
6/5/84




15/32

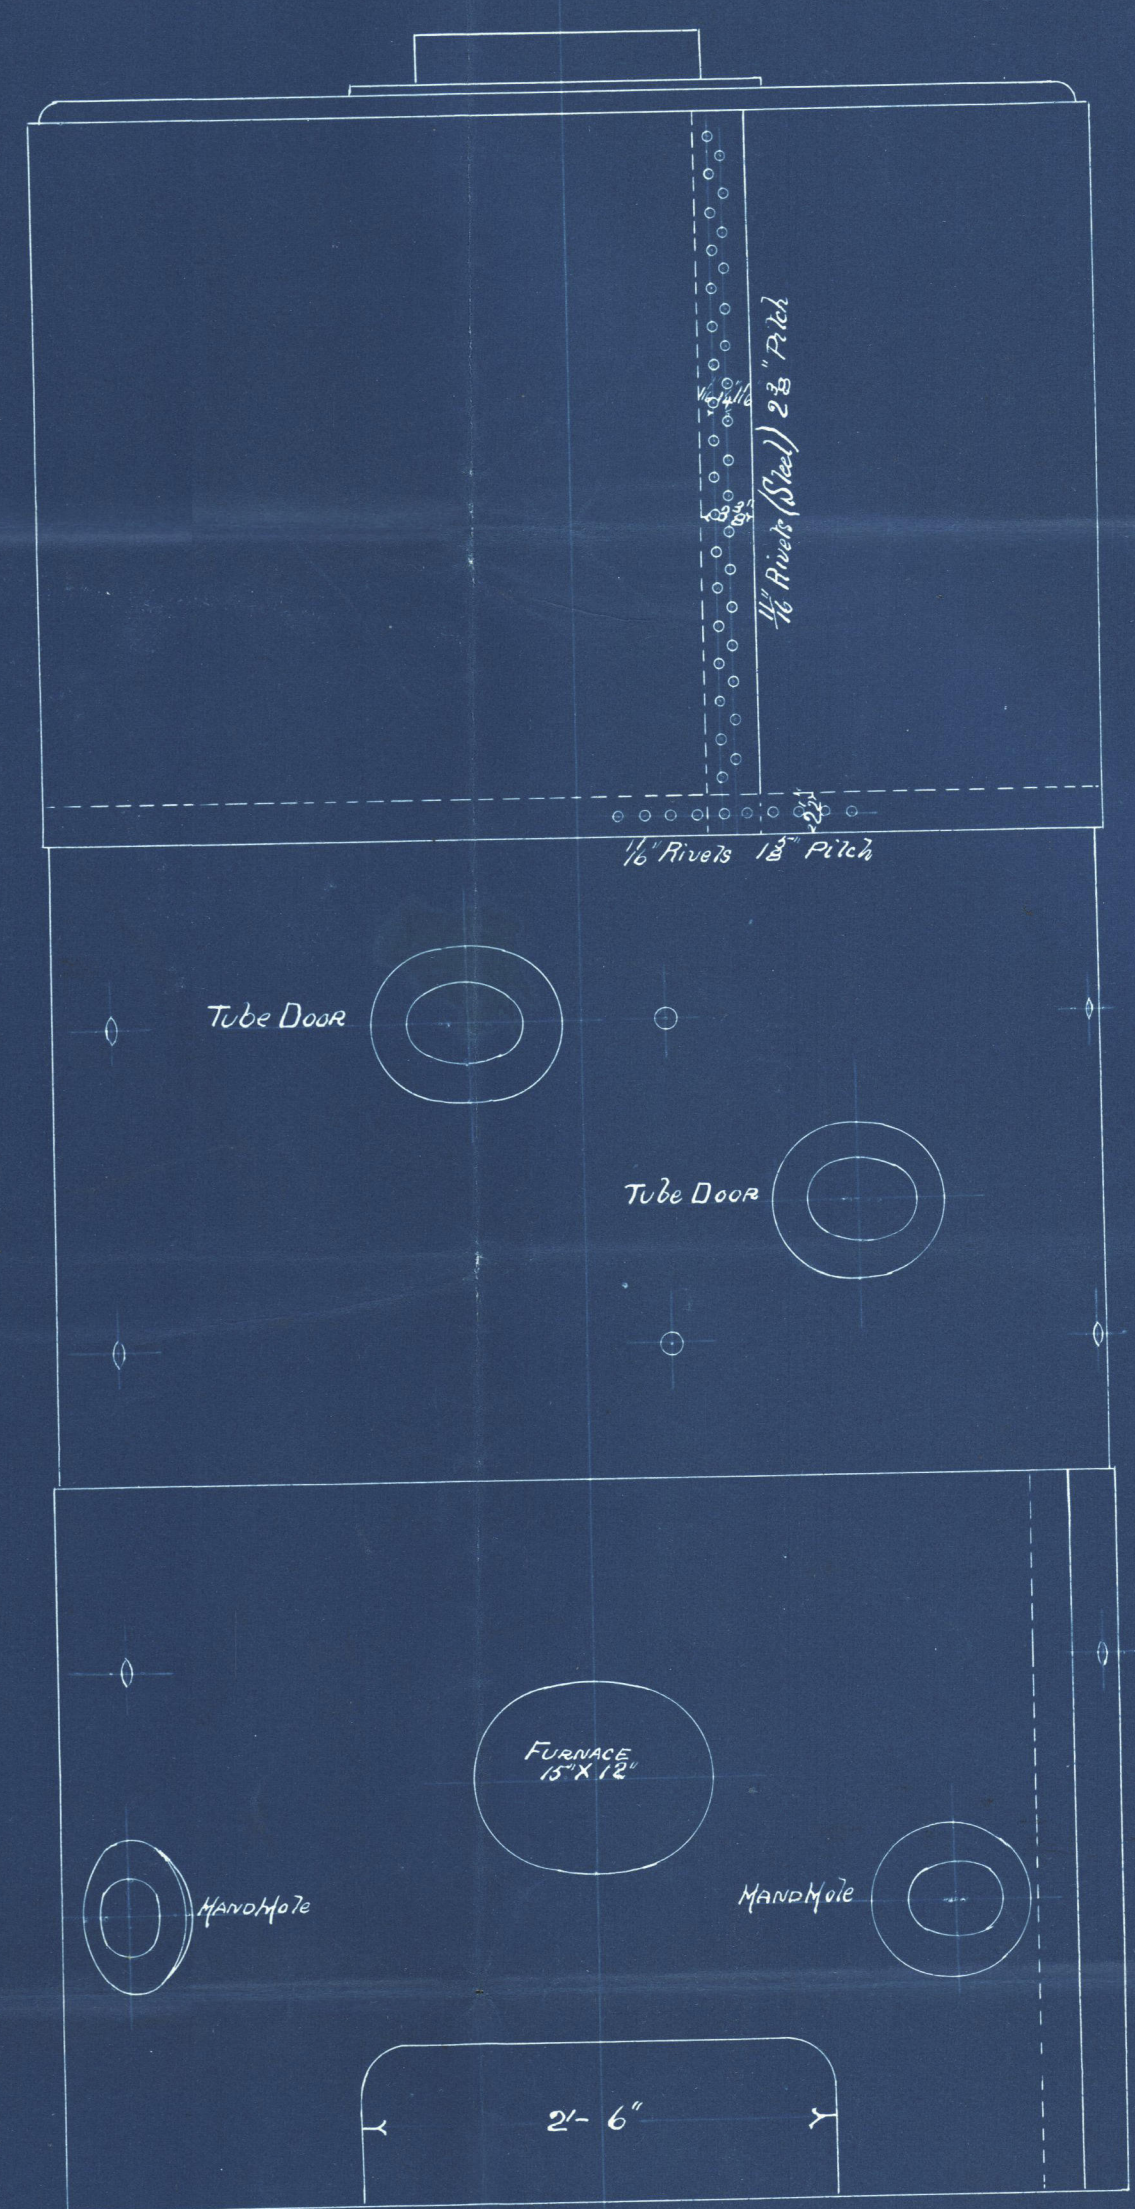

WORKING PRESSURE 60 ^{lb}/_{sq in}

DISCRIPTION	QUALITY	THICKNESS
Shell	Steel	3/8"
Do Top	"	9/16"
Chimney	"	5/8"
Firebox Crown	"	1/2"
Do Body	"	7/16"
Heating Surface		
Grate Do		
Weight of Water		

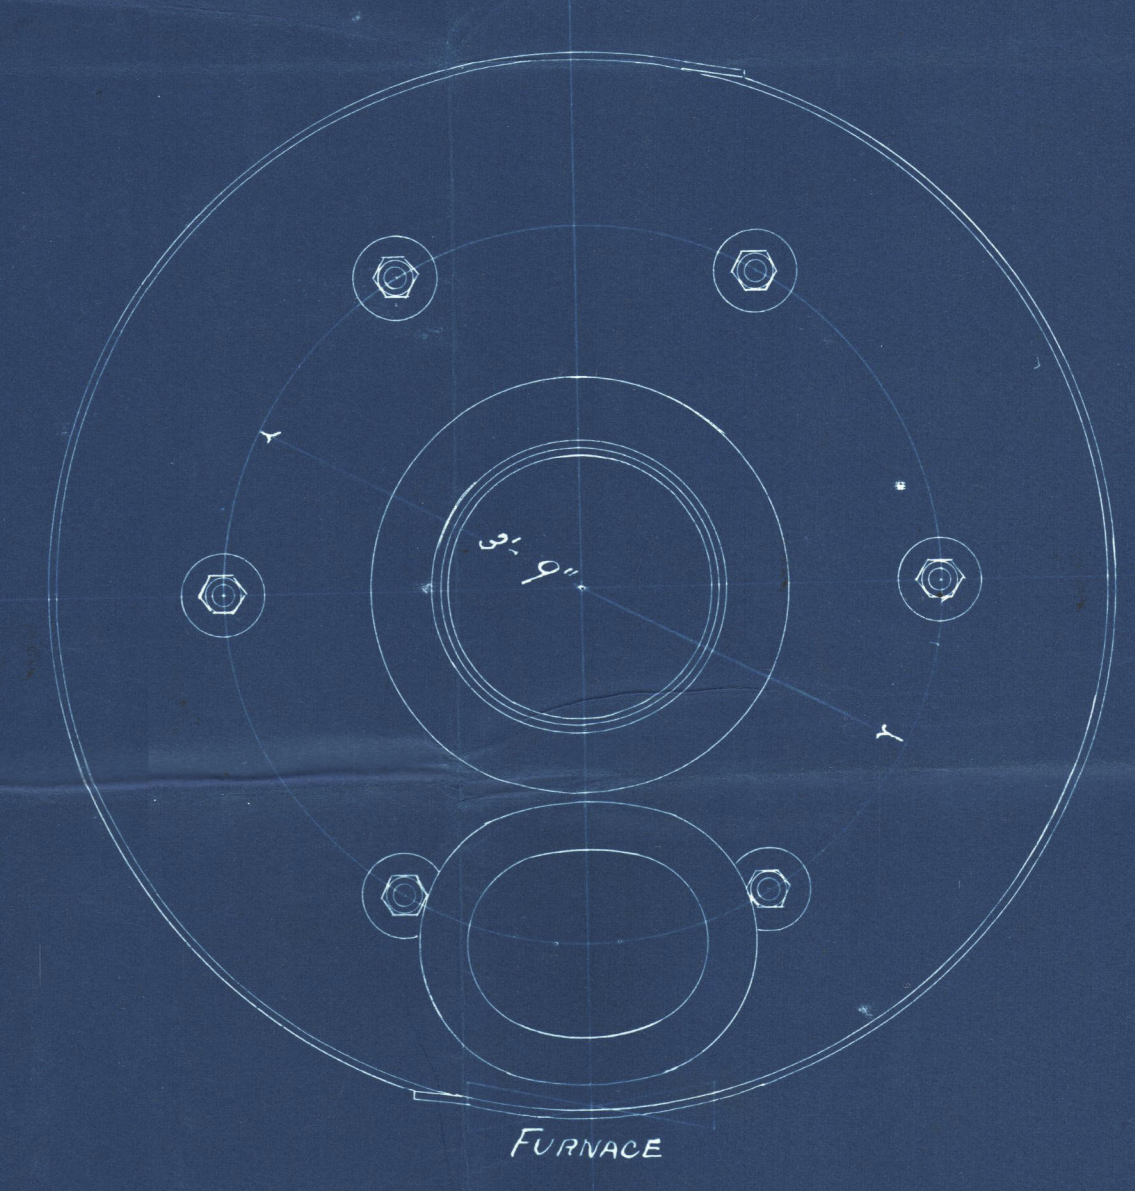

S. S. 'Fremona' Report No. 5045.

D.P.
4/5/87

DONKEY BOILER N° 283.

SCALE 1/4" = 1 FT 2nd May/84.

Donkey Boiler
No 283 - S.S. No 132

60 lbs. ☐

Grise

N^o 510
Lloyd's
120 H
A. P. K. 12 H. 87

"Waverley"

Gun No 5064



DIVIII-0283



© 2021

Lloyd's Register
Foundation