


Nº **Nº295**

Diameter of rivets $3/4"$ throughout

All holes punched before plates are bent

To be tested to 100 " " " "

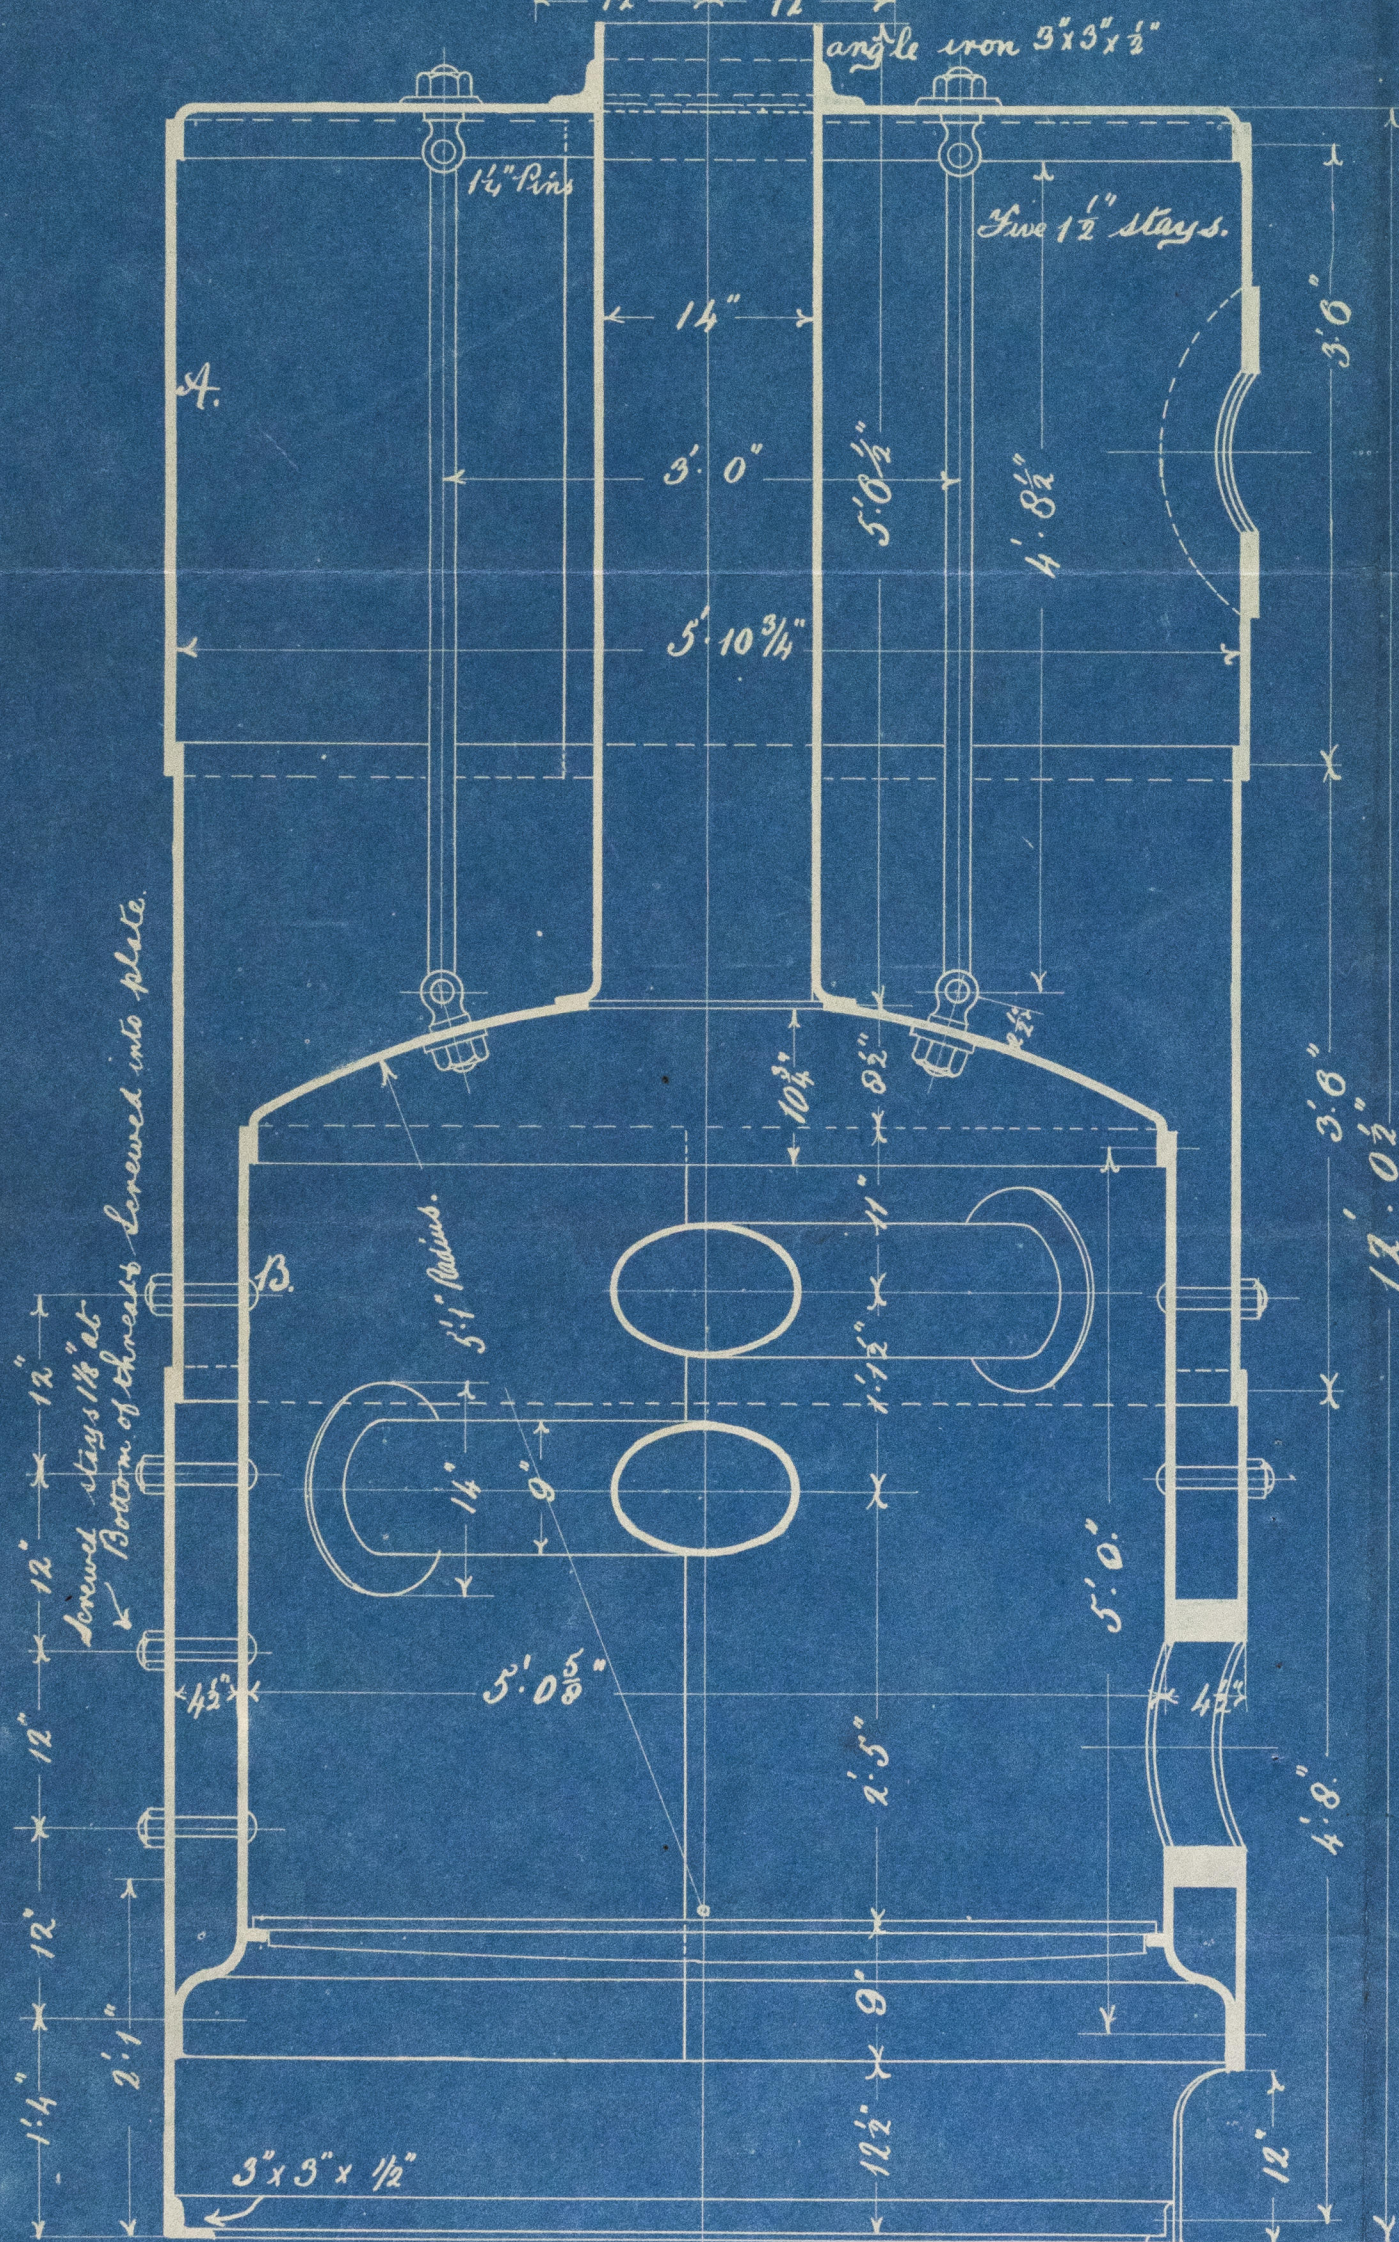

S.S. "PTARMICAN."

Donkey Boilers. S.S. Parmigan

Dun 5467

DUN116-0262



© 2019

Lloyd's Register
Foundation