





June 29/90
Apt

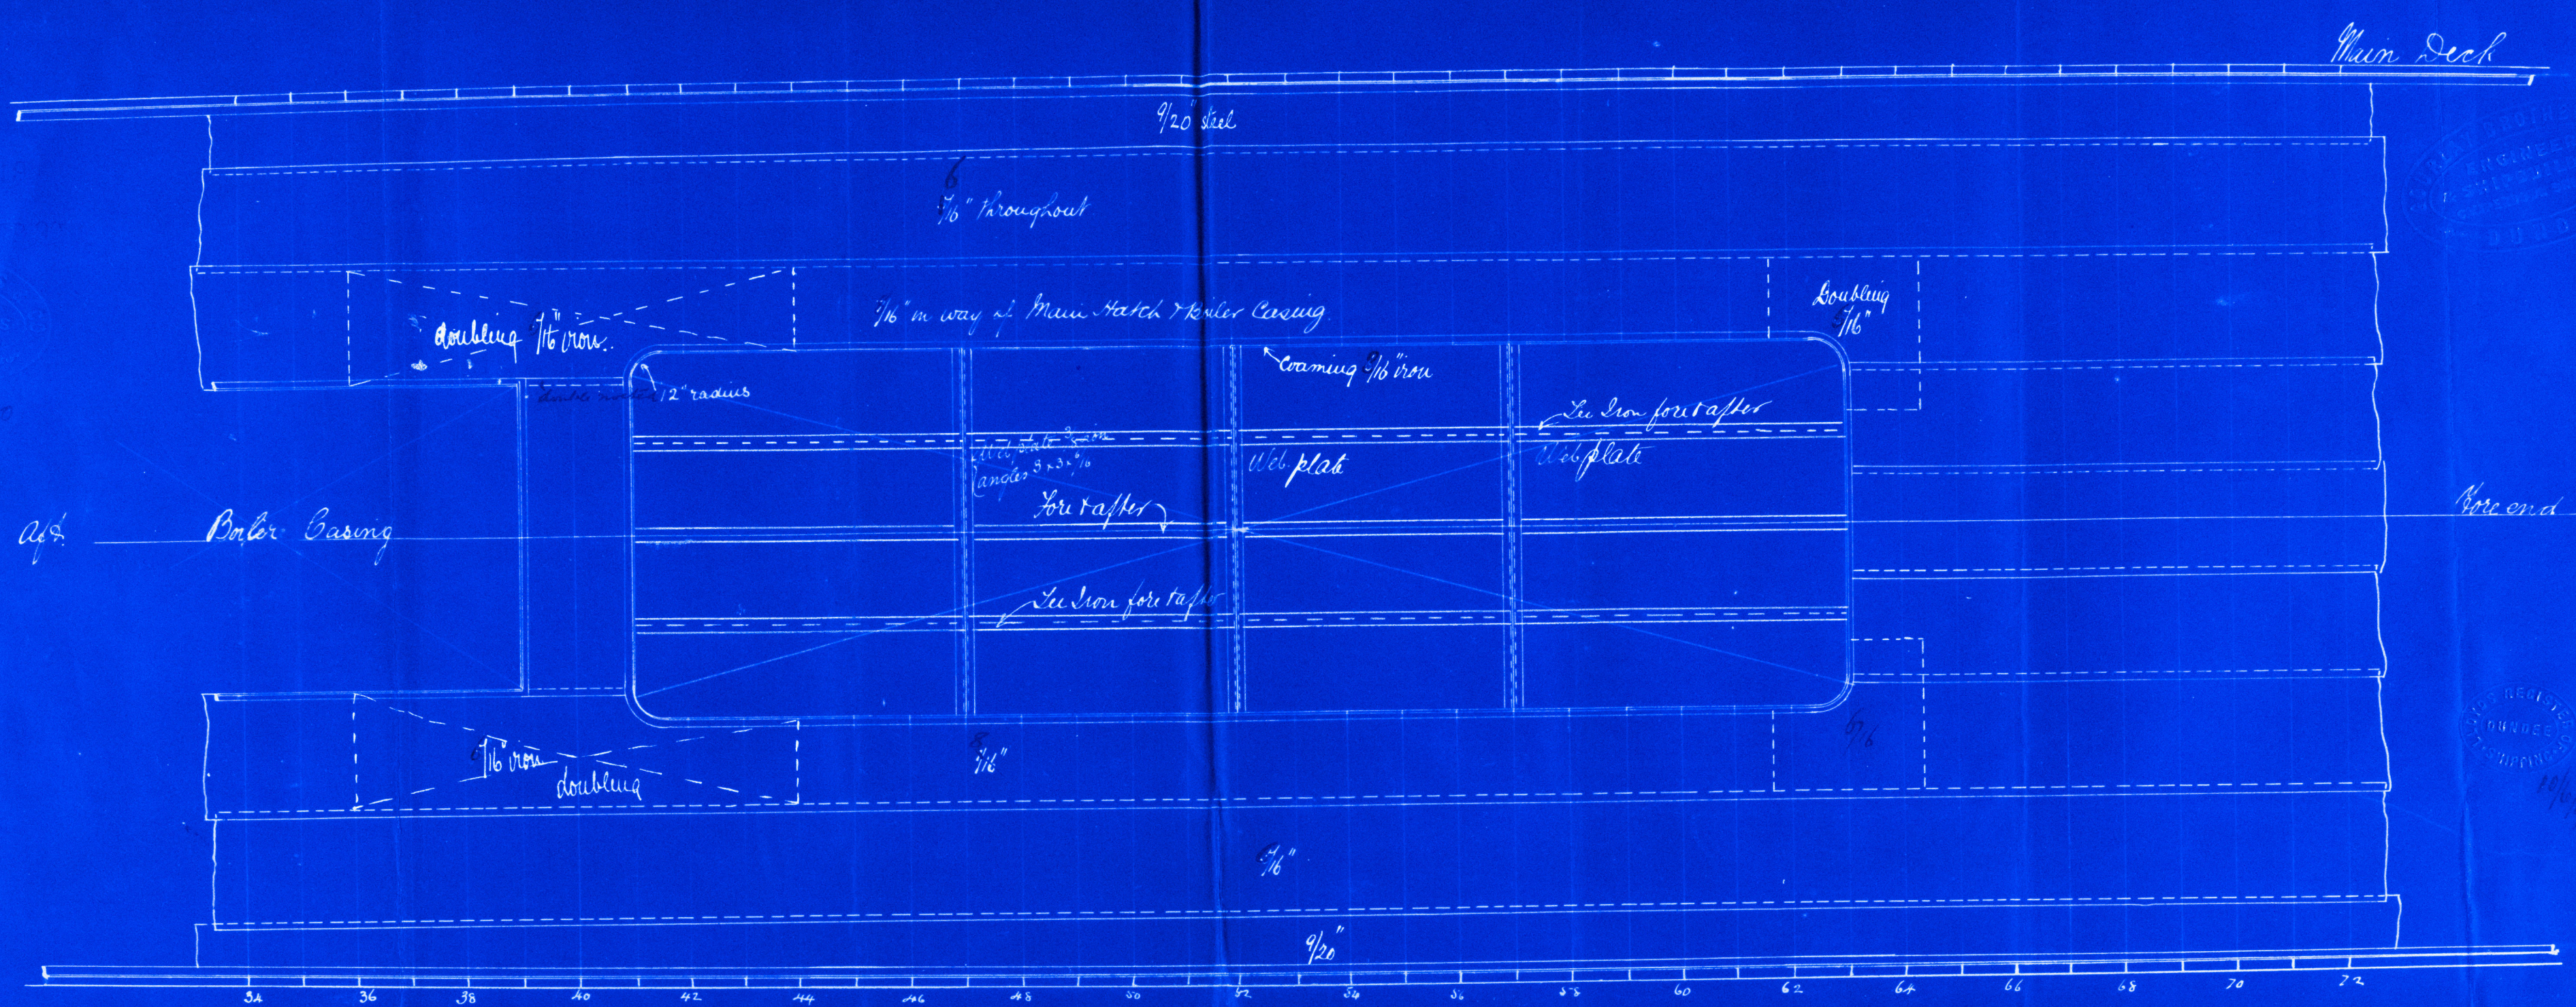

Arrangement
in way of Main Hatch
S.S. No 146
Scale 1/4" = 1 foot

S.S. "Harmigan"
Report No 5468

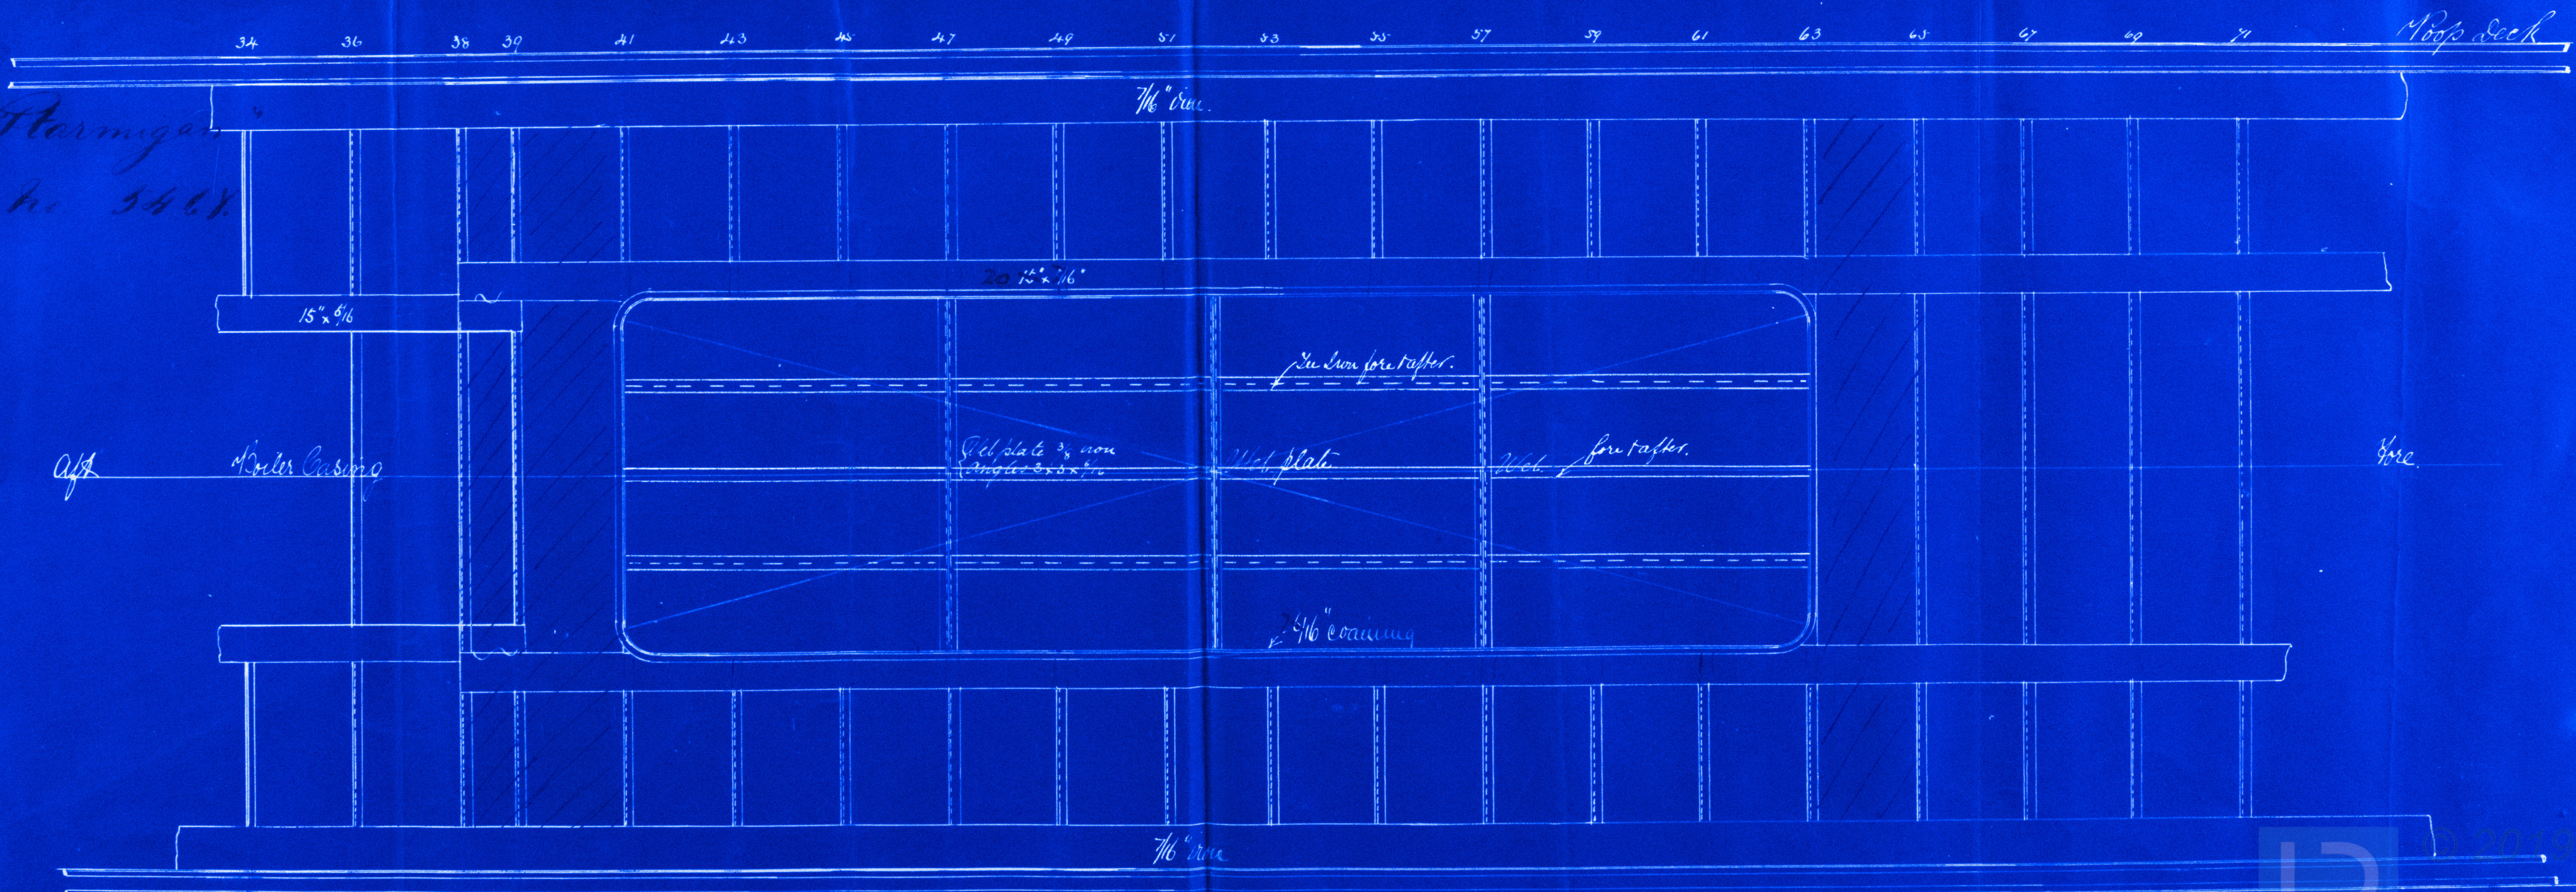

Arrangement in
way of
Main Hatch.
S. S. No. 146.
Gourlay Bros. & Co.
Dunder.
Report No. 5467.
S. S. "Farrington."

DUN116-0263



© 2019

Lloyd's Register
Foundation