


S.S. 'Flamingo'.  
Report No 5417.

30 Sept 70  
JH

ENGINEERS  
SHIPBUILDERS  
LONDON


FOREMAST. *See forward notes!*  
LENGTH-EXTREME 85' 8"

FORE SIDE  
SECTION AT DECK.  
STRAKE B  
STRAKE A

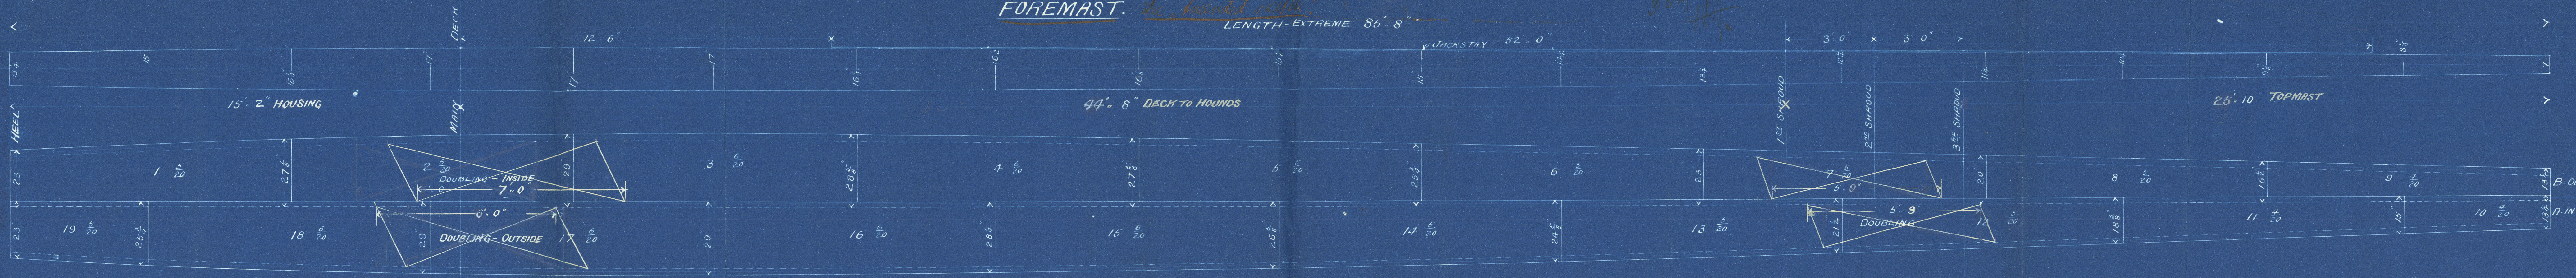


MAINMAST LENGTH-EXTREME 88' 4"

FORE SIDE  
SECTION AT DECK.  
STRAKE B  
STRAKE A

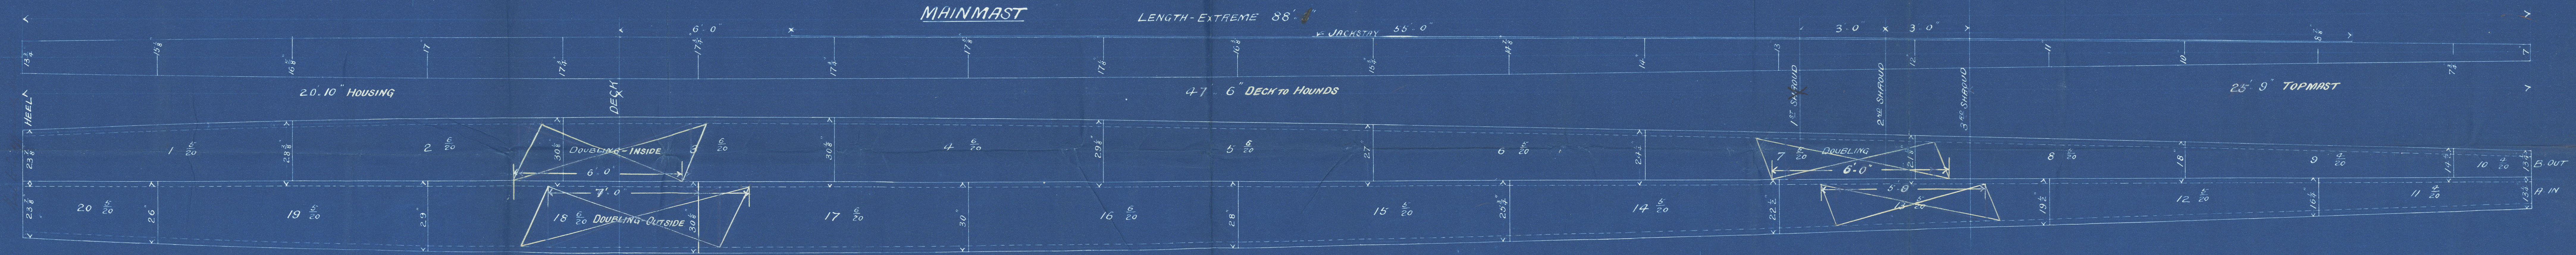

MIZENMAST LENGTH-EXTREME 69' 3"

FORE SIDE  
SECTION AT DECK.  
STRAKE B  
STRAKE A

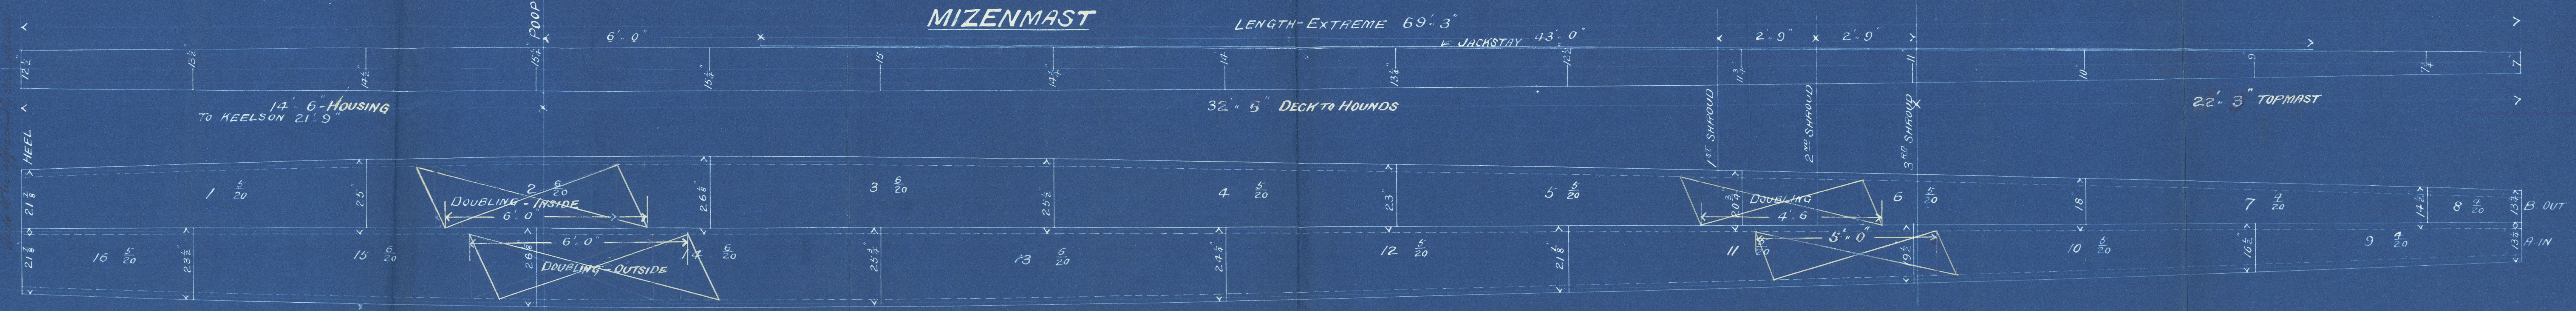

STEEL POLE MASTS.

S.S. No 146.

SCALE 1/2 INCH TO ONE FOOT.

NOTE.

MASTS FORMED OF TWO PLATES IN THE ROUND AND NO ANGLE IRONS.  
SEAMS 2 1/4 BROAD AND SINGLE RIVETTED THROUGHOUT; 5/8 RIVETS, SPACED 3 3/8 CENTRE TO CENTRE BUTTS, BELOW DECK, DOUBLE RIVETTED WITH STRAPS 1/20 THICKER THAN THE PLATES THEY CONNECT ABOVE DECK, TREBLE RIVETTED, WITH STRAPS 3/20 THICKER THAN THE PLATES THEY CONNECT. BUTTSTRAPS FITTED INSIDE.

JH  
12/7/70



Mast  
Plan

S. S. No. 146.

Gourlay Bros  
& Co.

Dundee.

Report No. 5464.

S. S. "Parmigan."

DUN116-0267



© 2019

Lloyd's Register  
Foundation