
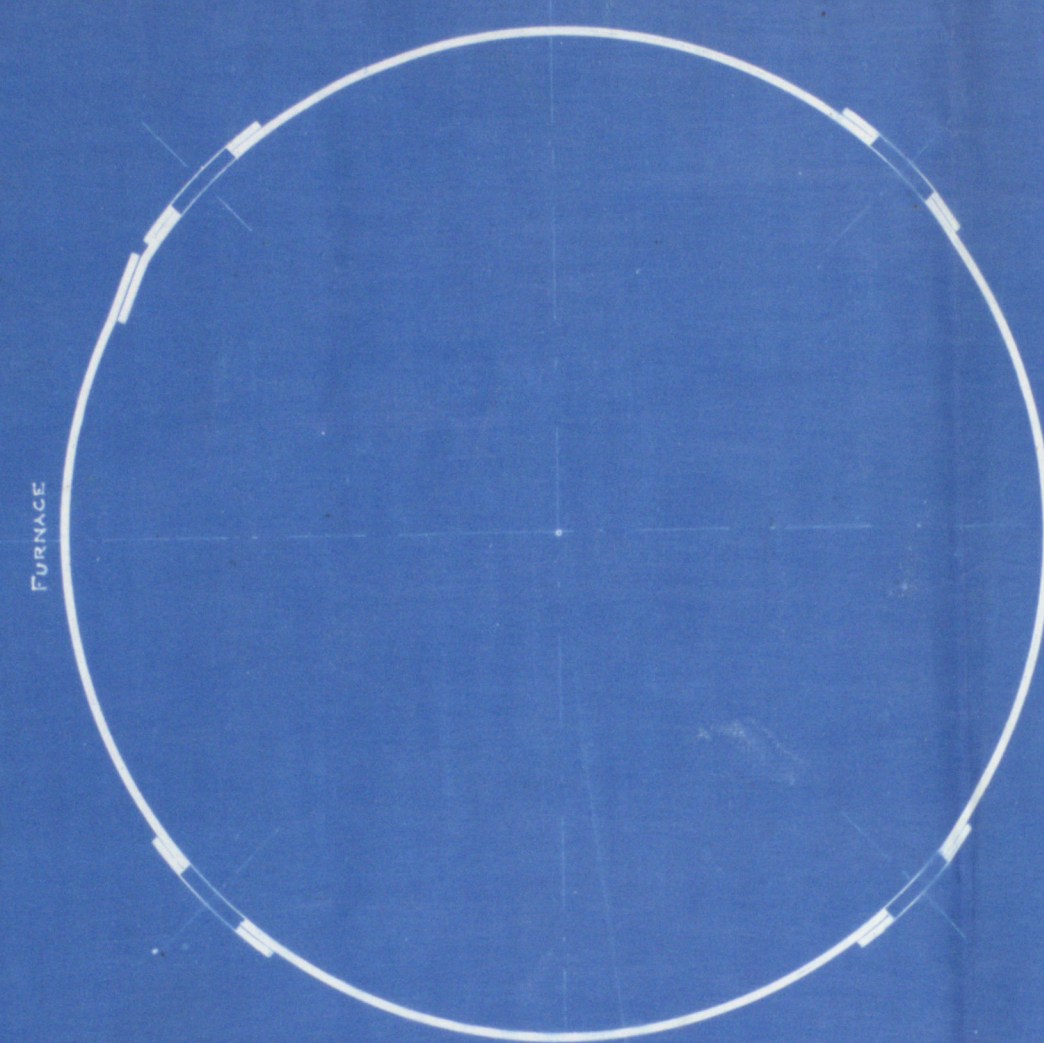
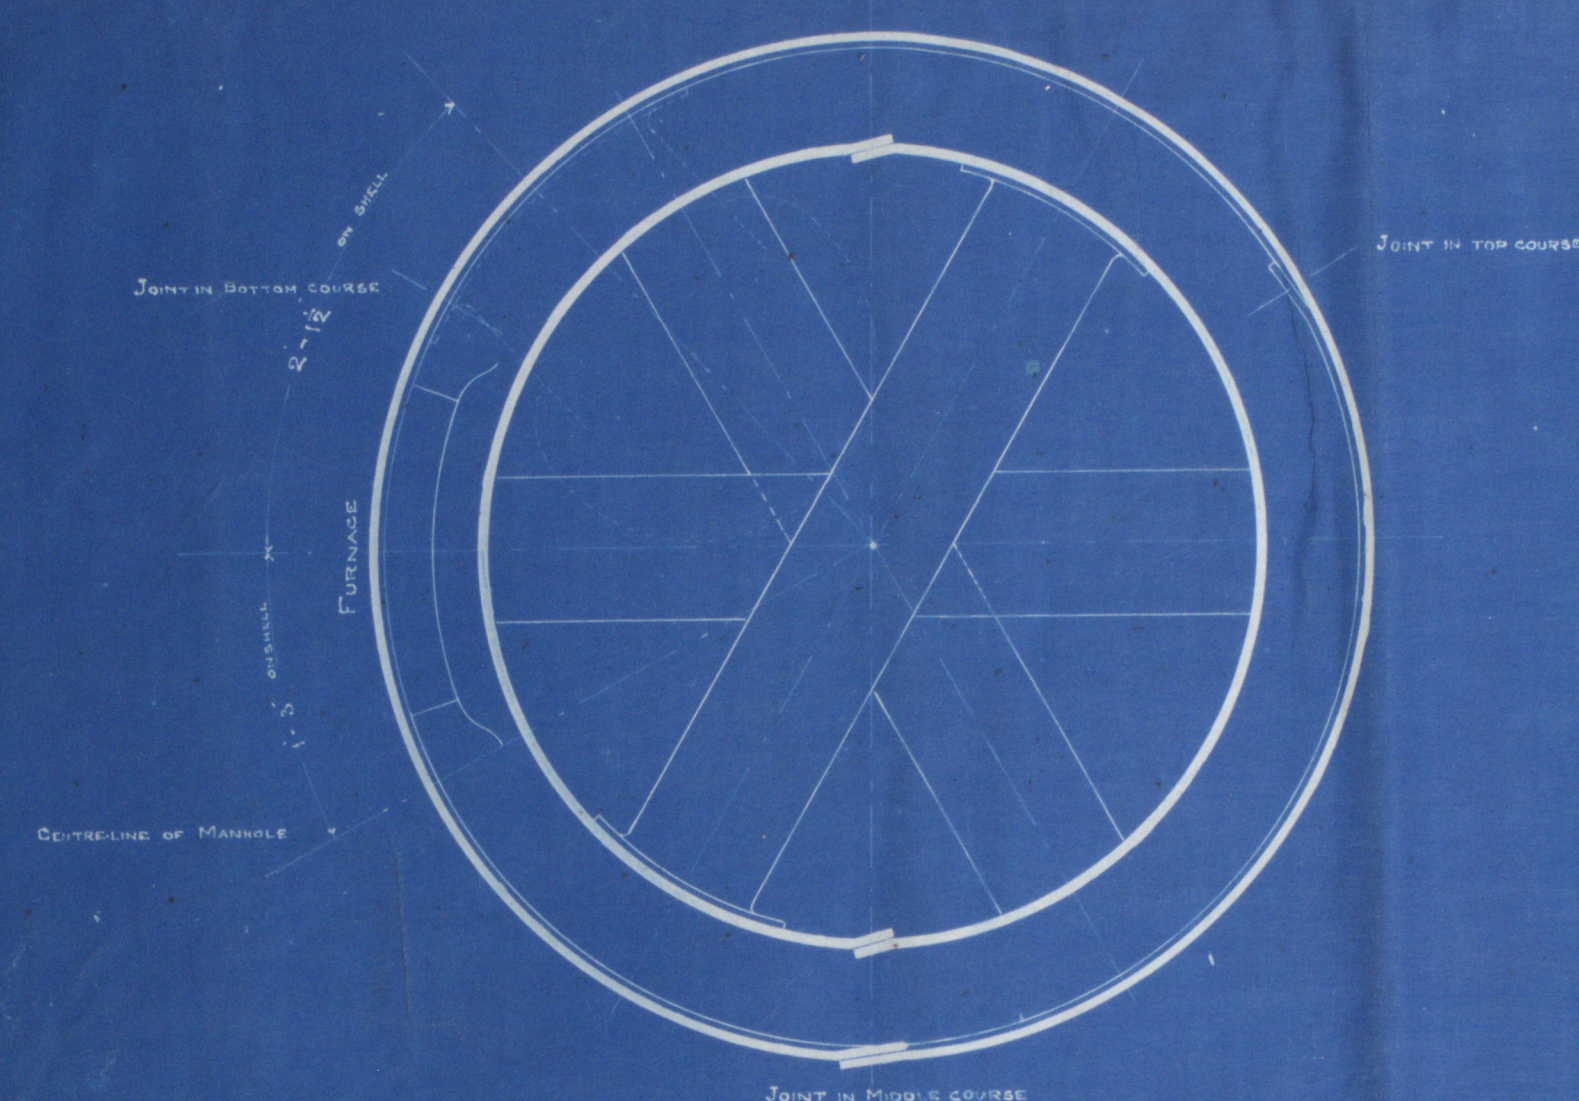


PLAN OF BOILER

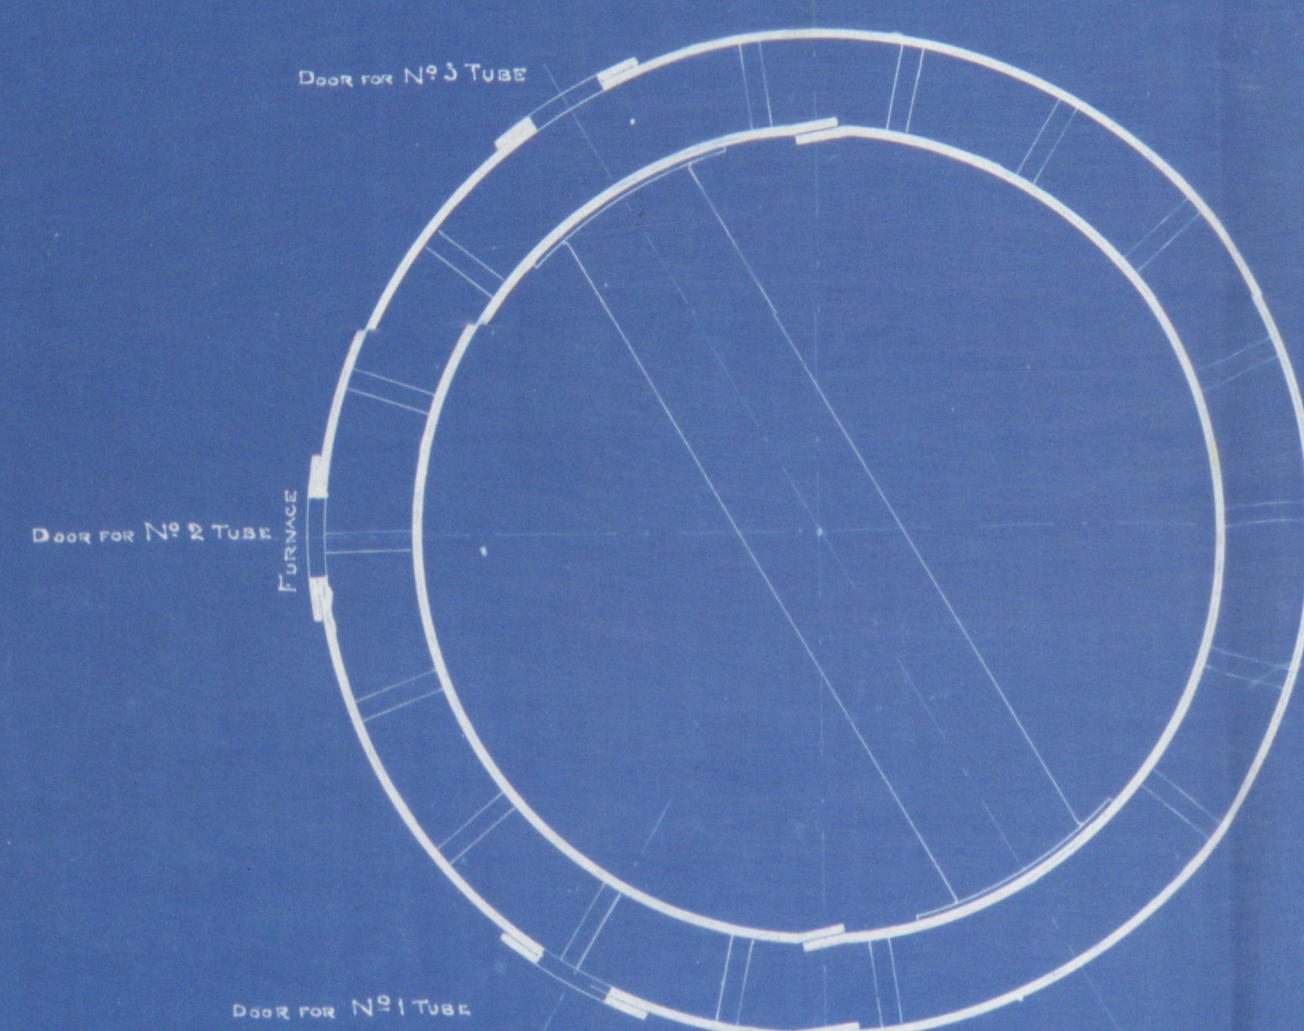

— VERTICAL BOILER N^o 341 —
— S.S. "PEREGRINE" —
— SCALE 1' = 1 FOOT — 21st Nov^r, 1891

B OILER CONSTRUCTED OF STEEL. EXCEPT UPTAKE CROSS-TUBES & STAYS WHICH ARE
IRON. WORKING PRESSURE 80 LBS. PER SQ. INCH. TESTING PRESSURE
160 LBS. PER SQ. INCH

Donkey Boiler,

No 341.

for

S. S. No 111.

H. B. Thompson & Co. Ltd

Dundee

Report No 5463.

S. S. "Peregrine"


No 124.

Lloyds List.

160 lbs.

H. C. 6/5/92

DUN120-0013

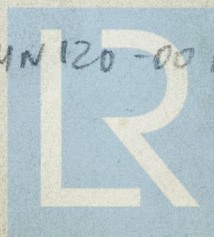

© 2020

Lloyd's Register
Foundation