

L. 10.
11. 2. 92.


SS. "DUNCENESS"

No. 154.

SCALE 1/8 INCH = 1 FOOT.

SS. Duncenness
Dundee
Rep'd 1893

Hand
9-91

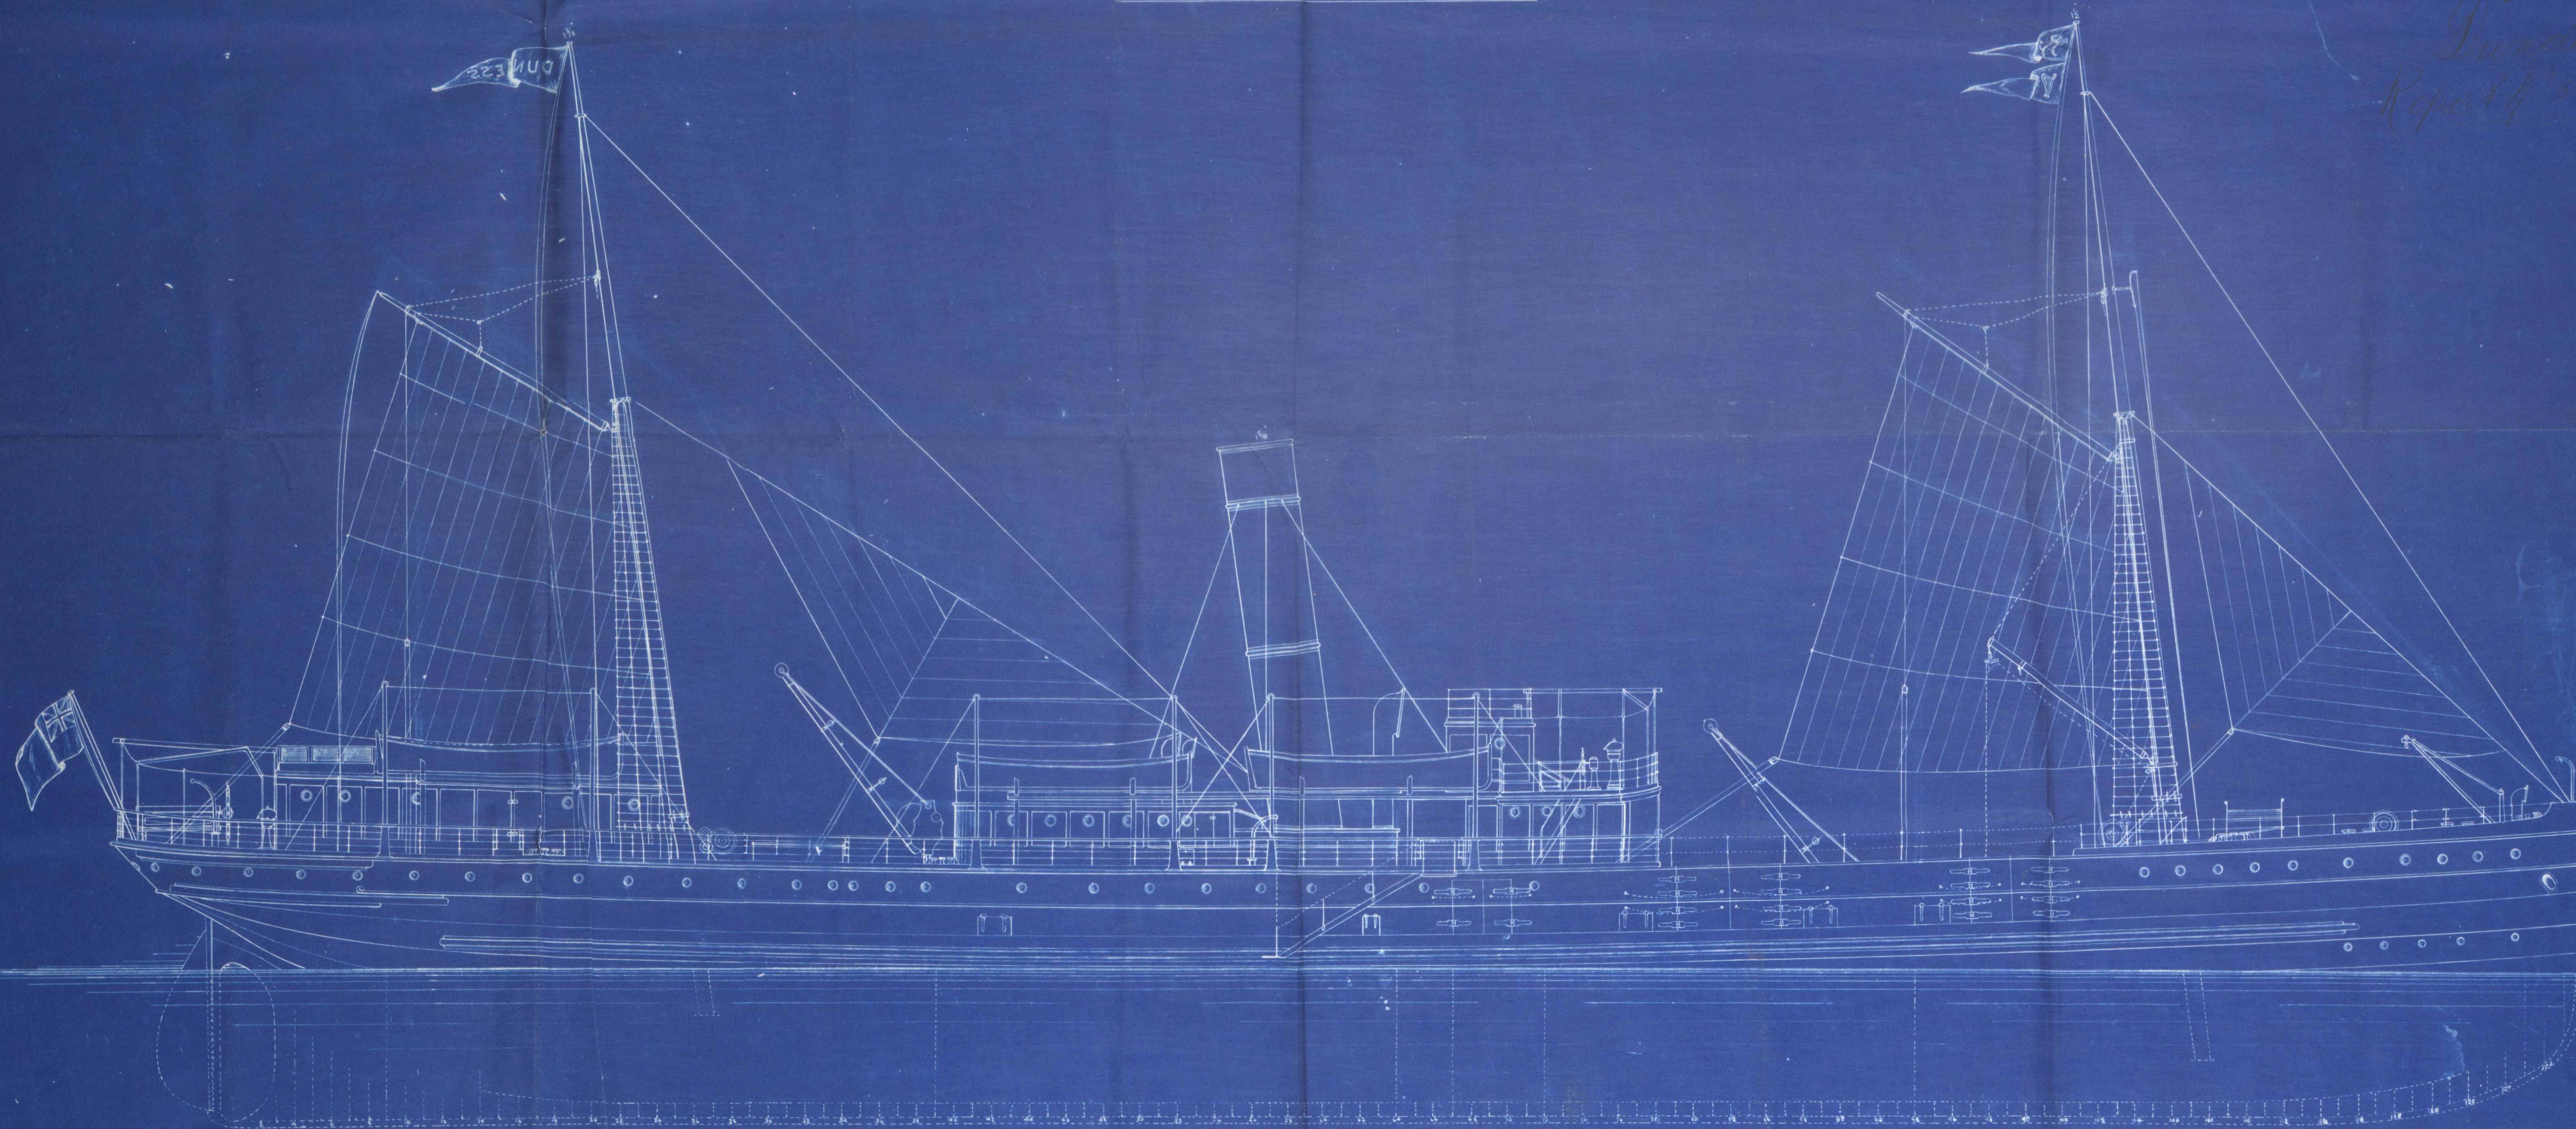

Rigging Plan.

S. S. No 154.

name,

S. S. "Dungeness"

Gourlay Bros & Co.

Owners.

Clyde Shipping Co.

Class:- "100 A1."

Dundee

Report No. 5773

DUN120-0113



© 2020

Lloyd's Register
Foundation