



J.W.

S.S. "Dungeness"  
Dundee Report No 5443

15.10.91.

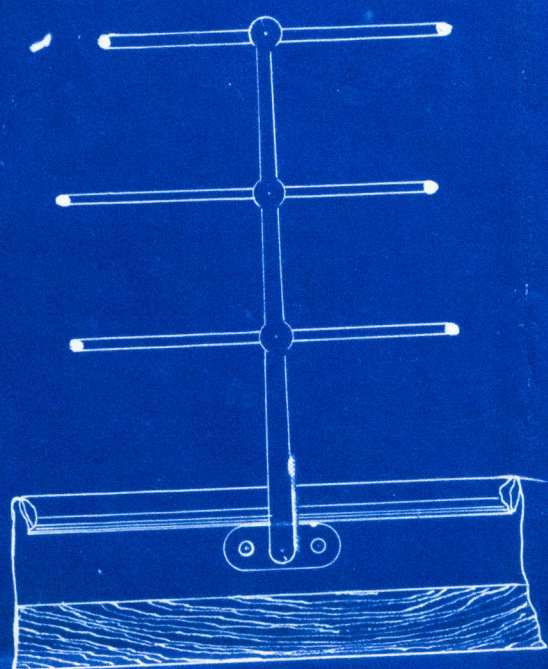


Elevation Dorecastle 1912

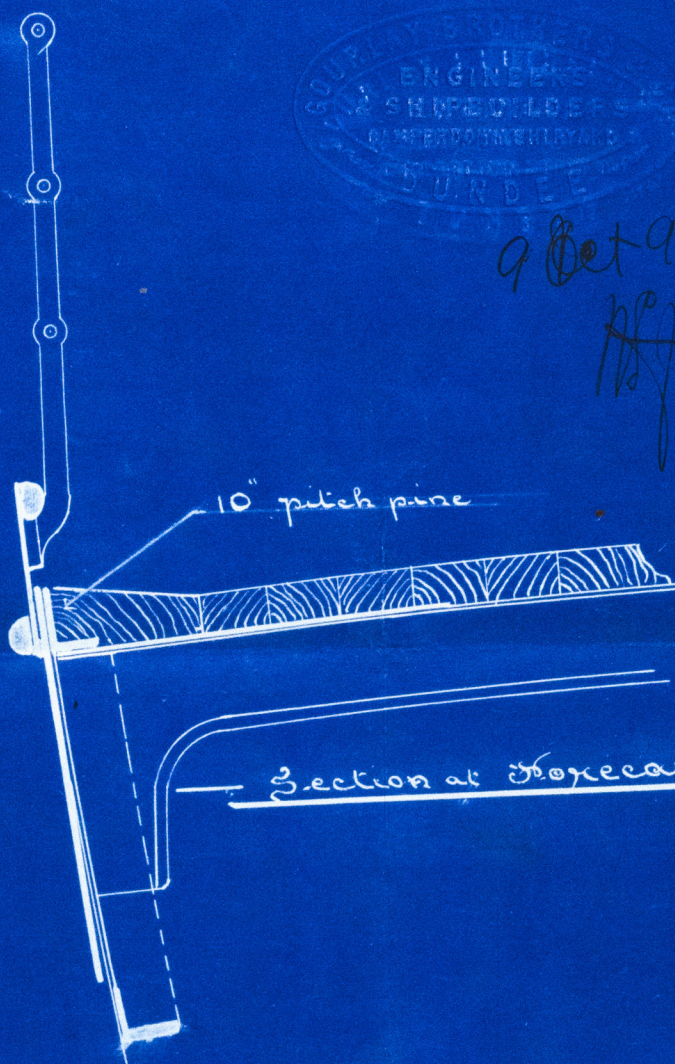


Section at Dorecastle 1912

S.S. 91-154


Leaves 1 inch = 1 foot

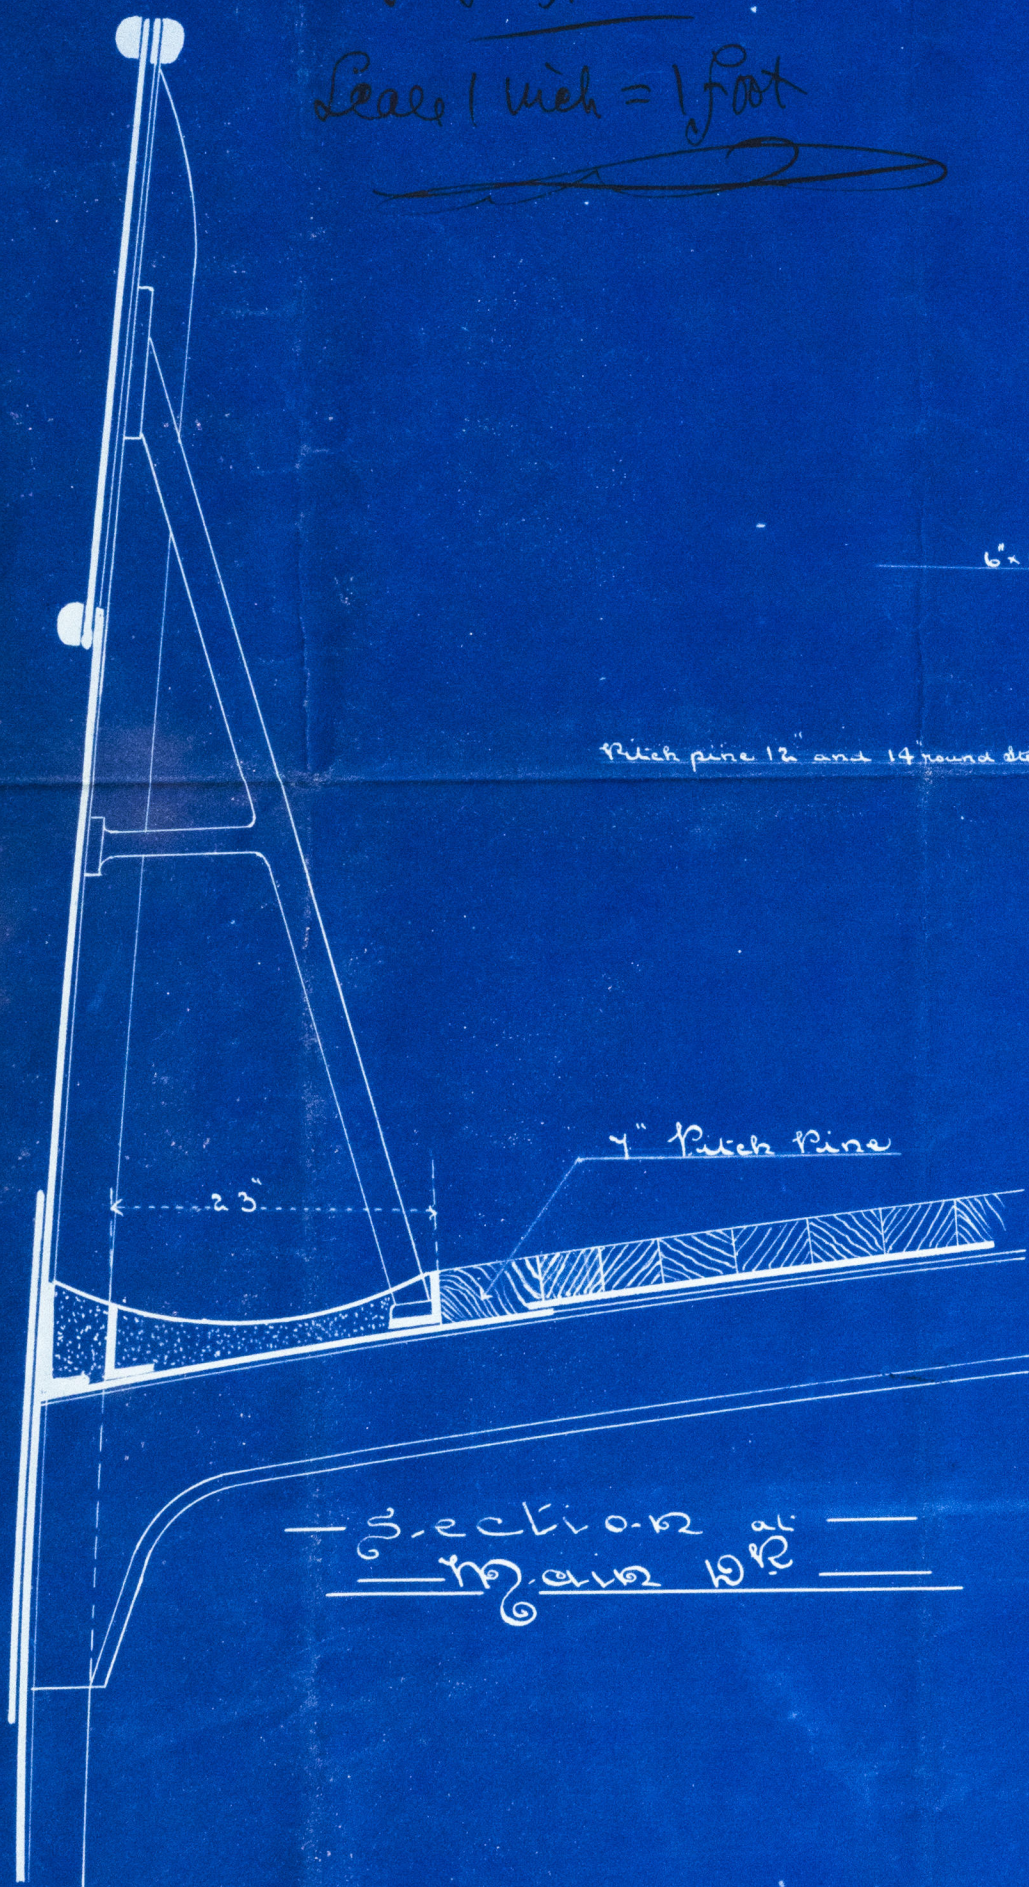


Section at Dorecastle 1912

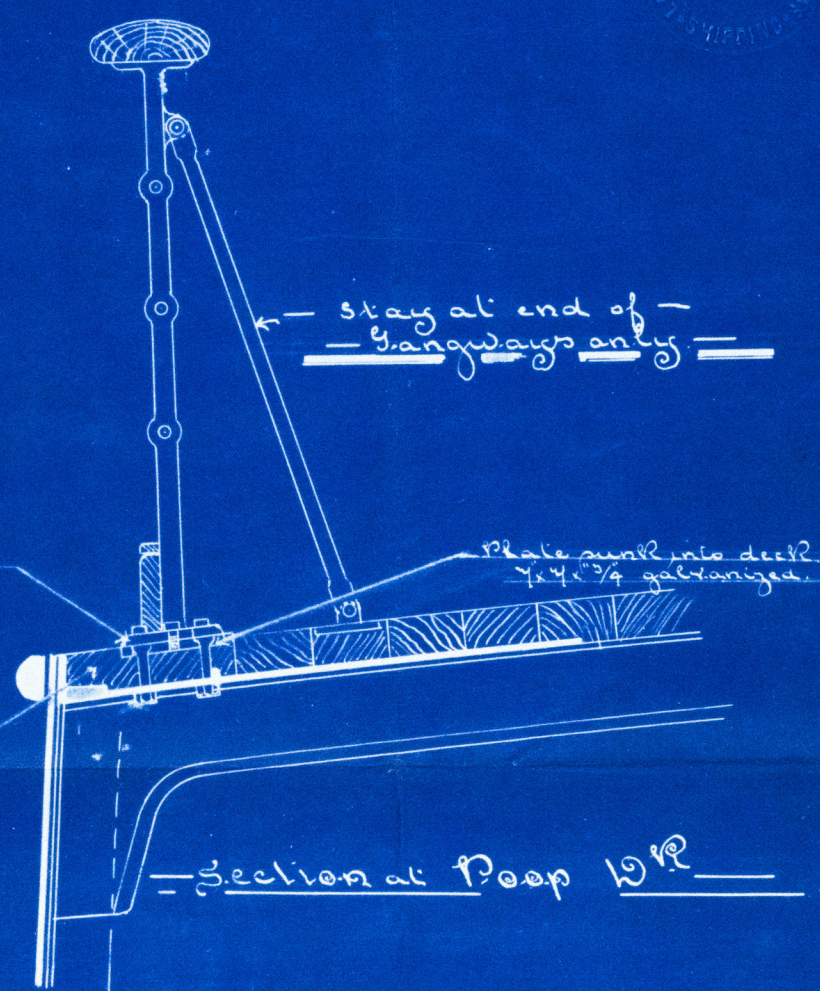

Section at Peop 1912

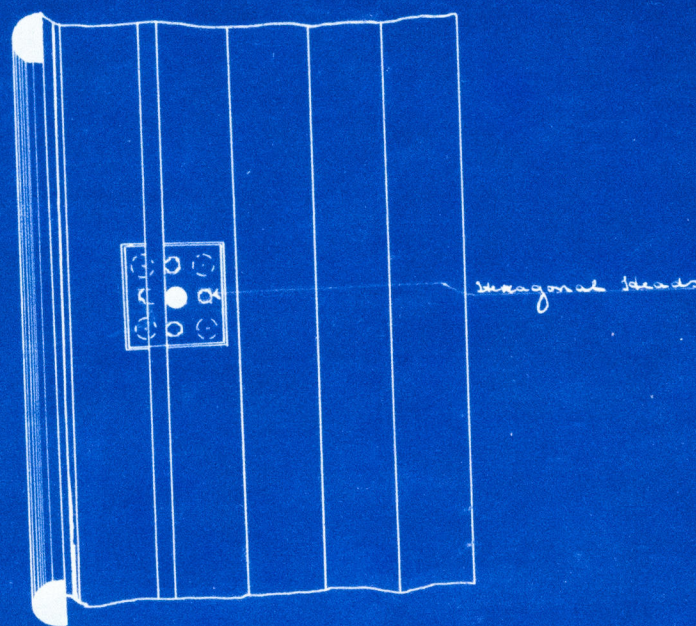

Plan at Peop 1912

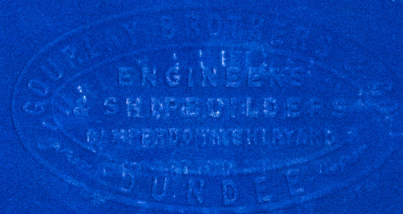

9 Oct 91  
H.C.

REGISTERED  
DUNDEE  
13/10/91



Sketch of  
Water Way.

S/S. No 154

Gourlay Bros. & Co.

Dundee

Report No 5773.

S.S. "Dungeness"



DUN120 - 0131



© 2020

Lloyd's Register  
Foundation