


7-5-95

— RIGGING PLAN —

— SSN^o163 —


— SCALE = $\frac{1}{8}$ = 1 FOOT —

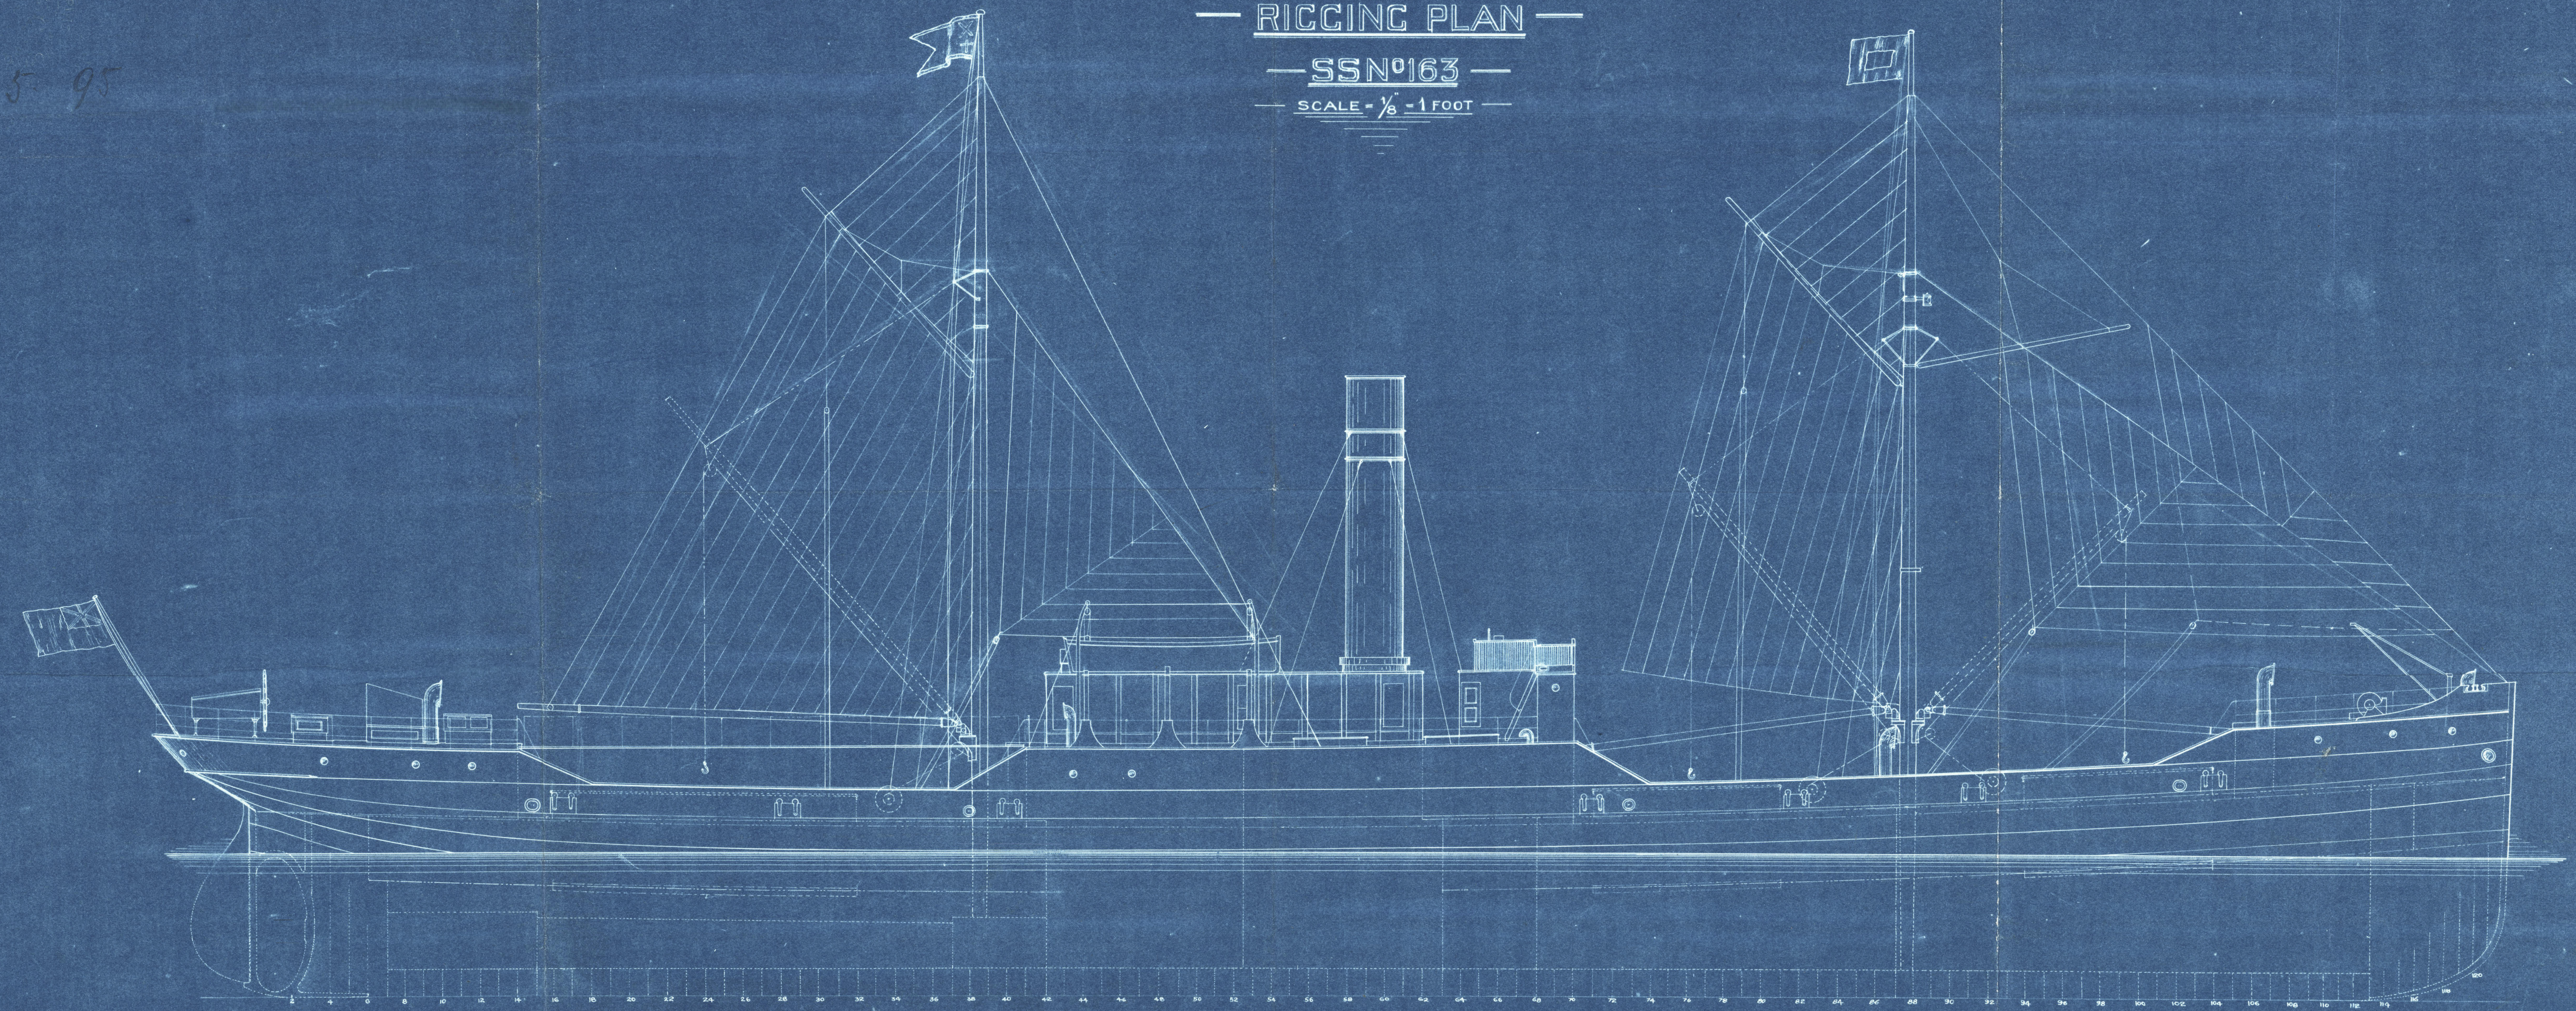

JPL
7/5/95



DUN123-0321

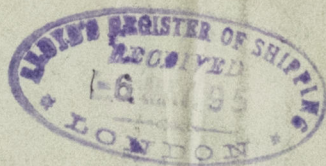

Rigging Plan
Goulay Bros & Co. Ltd
of "Sardinia"
Dundee Report N° 2115



© 2021

DUN123-0321

Lloyd's Register
Foundation