
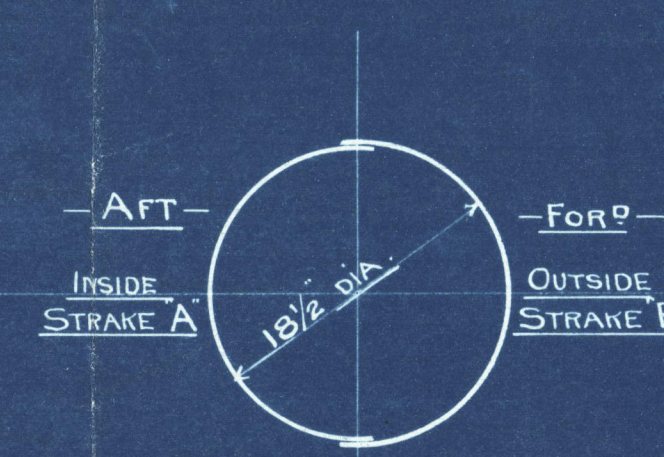
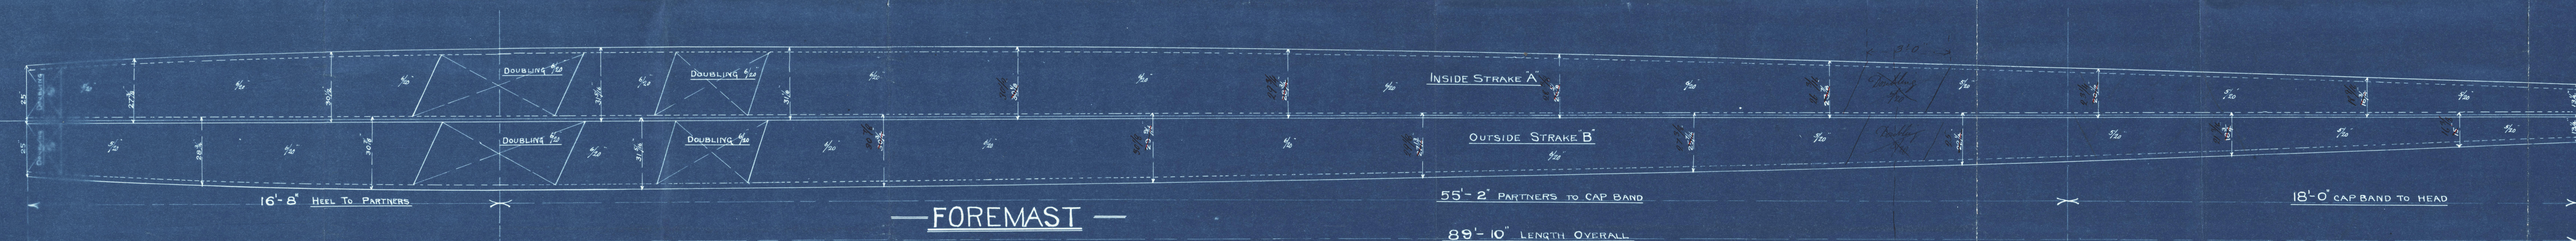
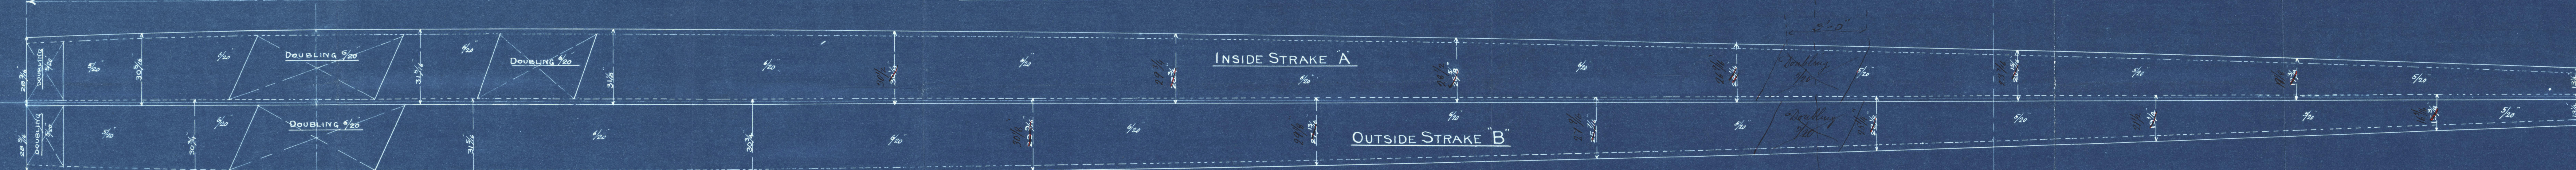


7.5.95

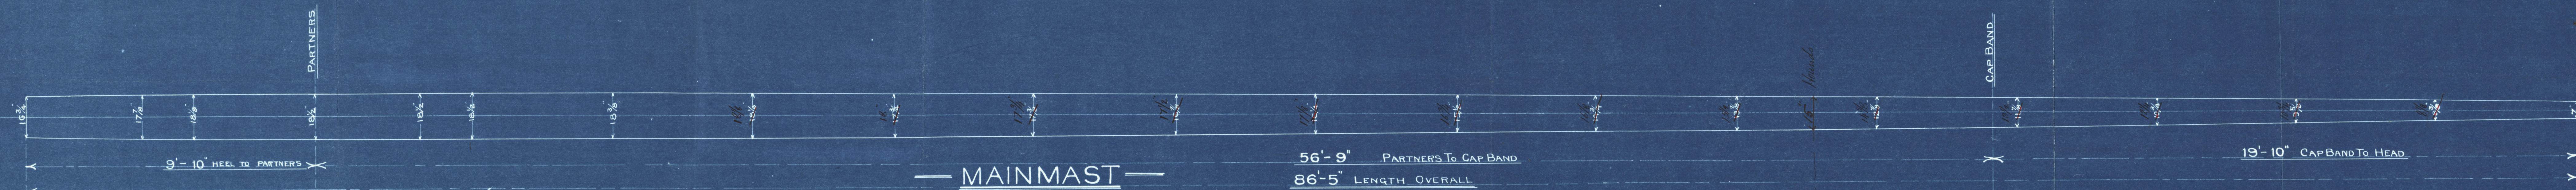


STEEL MASTS

S.S.Nº163.

SCALE - 1/2" = 1 FOOT

MASTS TO HAVE TWO PLATES IN ROUND.
SEAMS SINGLE RIVETED 2 1/4 LAP.
ALL RIVETS 5/8 DIA. SPACED 3 1/8 CENTRE TO CENTRE.
BUTTSTRAPS BELOW PARTNERS 1/20 THICKER } THEY CONNECT.
" ABOVE " 3/20 " }
" BELOW " DOUBLE RIVETED.
" ABOVE " TREBLE "

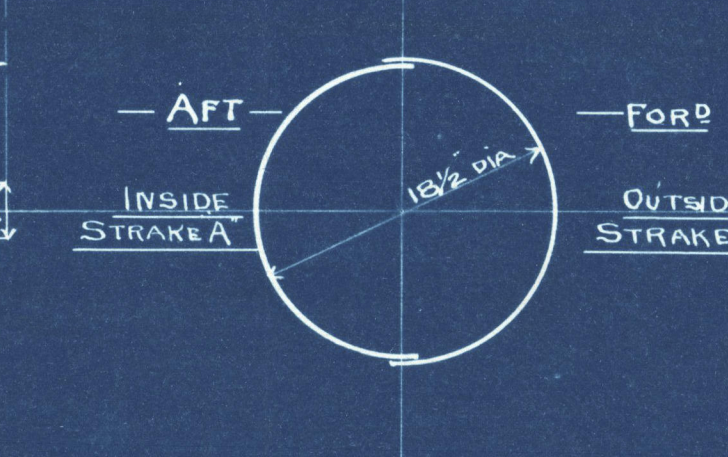


DUN23-0-21

Mast Plan

Goulay Bros & Co. 163

Sp. Sardinia

Dunder Refaster 245

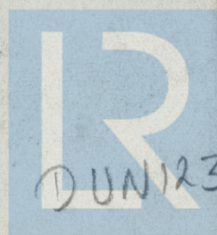

© 2021

Lloyd's Register
Foundation