


Part Longitudinal Section.

S. S. No 163.

Scale $\frac{1}{4}$ inch = 1 foot.

13.5.95


ENGINEERS
SHIPBUILDERS
9395
DUNDEE
HALL

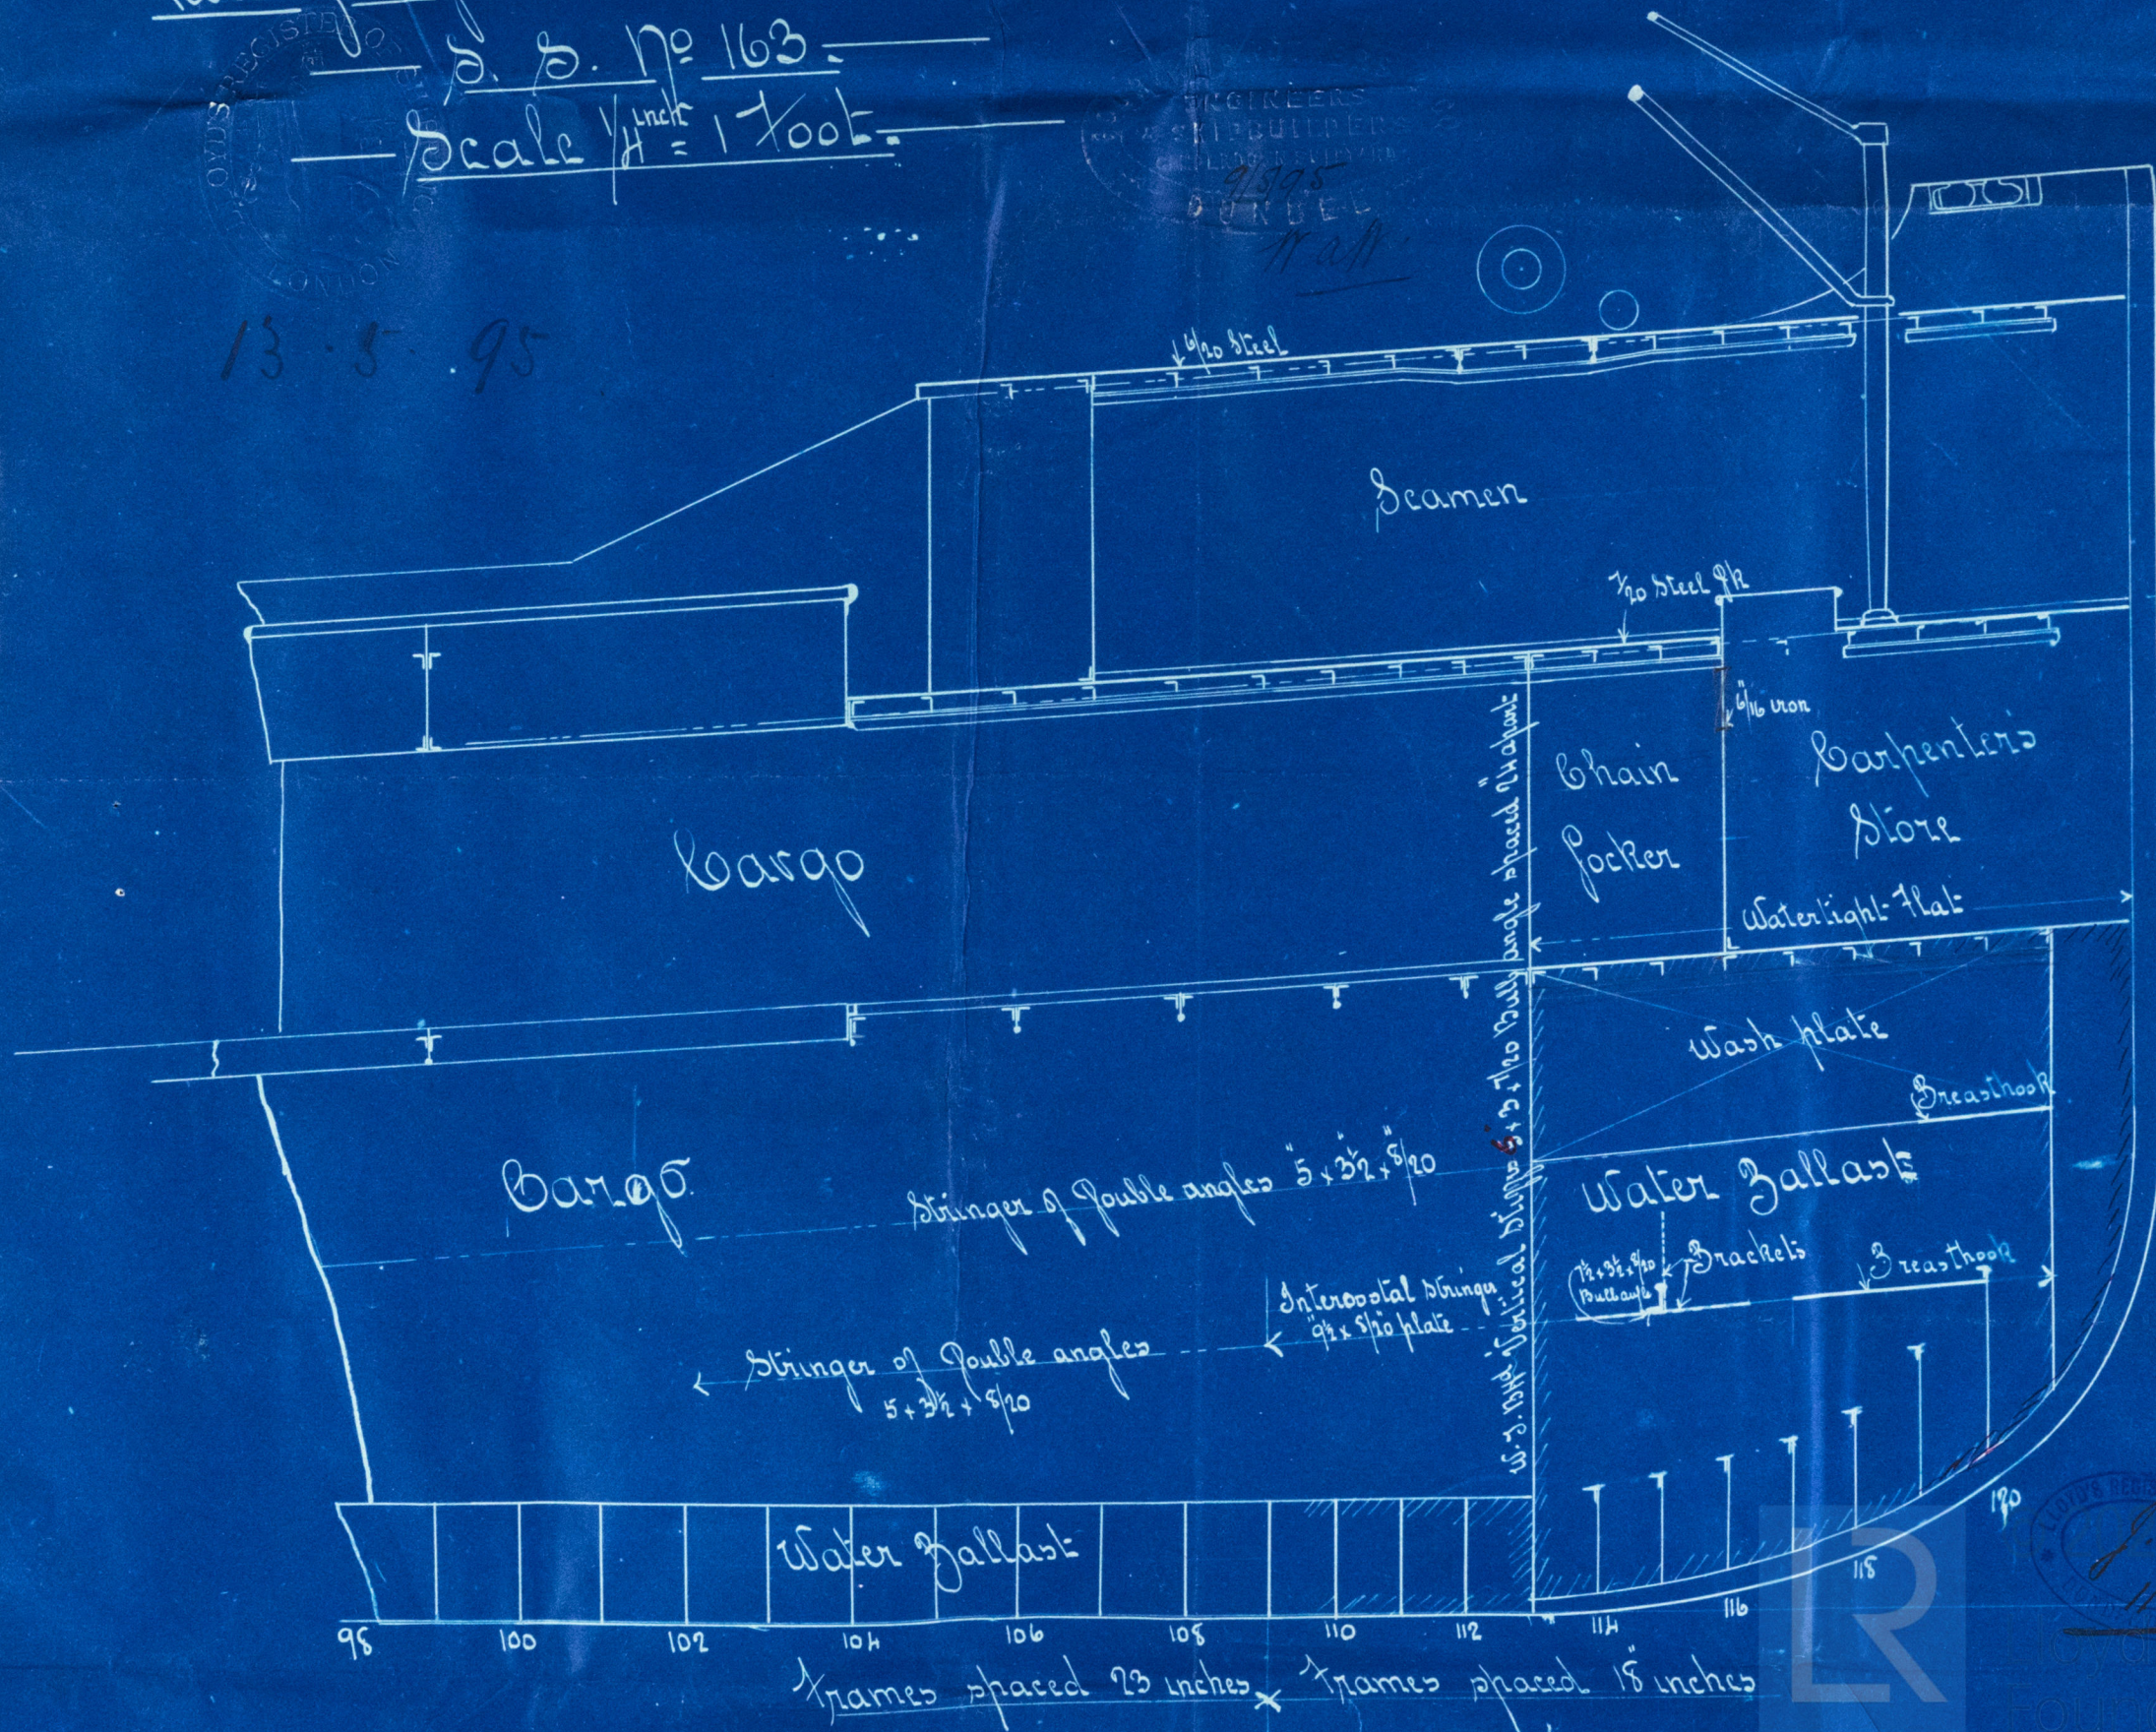

DUN 123-0325

11.5.95

Foundation

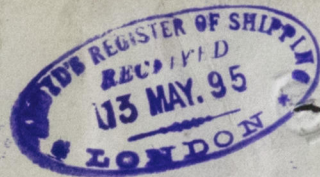

DUN23-0 328

①



© 2021

Lloyd's Register
Foundation