

24.6.97
24.6.97
 LLOYD'S REGISTER OF LONDON

BOILERS FOR P.S. "PHAROS"

BOARD OF TRADE AND LLOYD'S FOR 120 LBS WORKING PRESSURE.

ALL MATERIAL STEEL EXCEPT TUBES WHICH ARE OF IRON.

SCALE 1" = 1 FOOT. 18TH JUNE, 1897.


ALL HOLES DRILLED IN PLACE.

HEATING SURFACE.



TUBES	1411 Sq. Ft.
FURNACES	1065 Sq. Ft.
FIRE BOXES	2005 Sq. Ft.
FRONT TUBE PLATE	23 Sq. Ft.

TOTAL FOR ONE BOILER. 17465 Sq. Ft.

TOTAL FOR TWO BOILERS 34920 Sq. Ft.

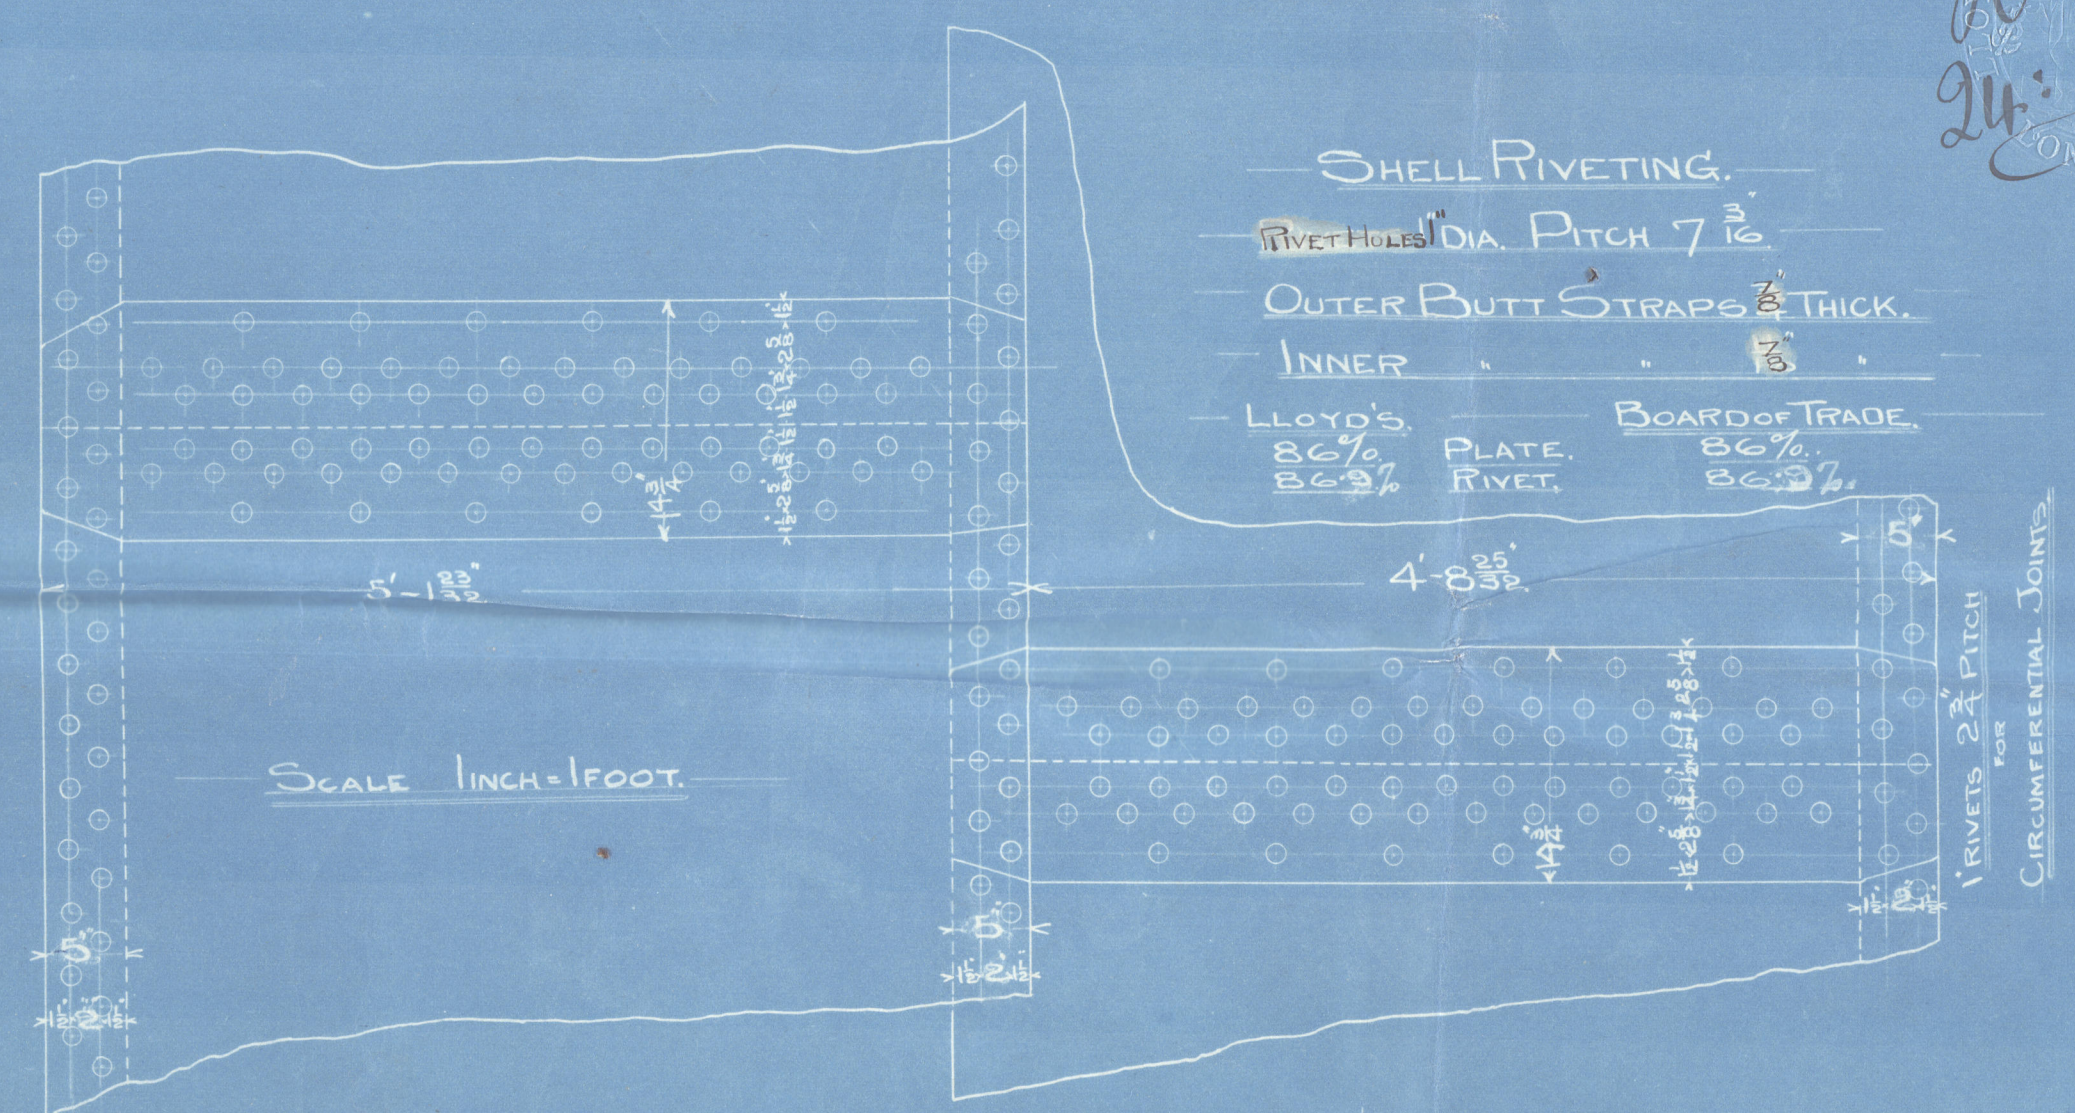

16x12 MANHOLE FITTED WITH McNEIL'S DOOR AND COMPENSATION.

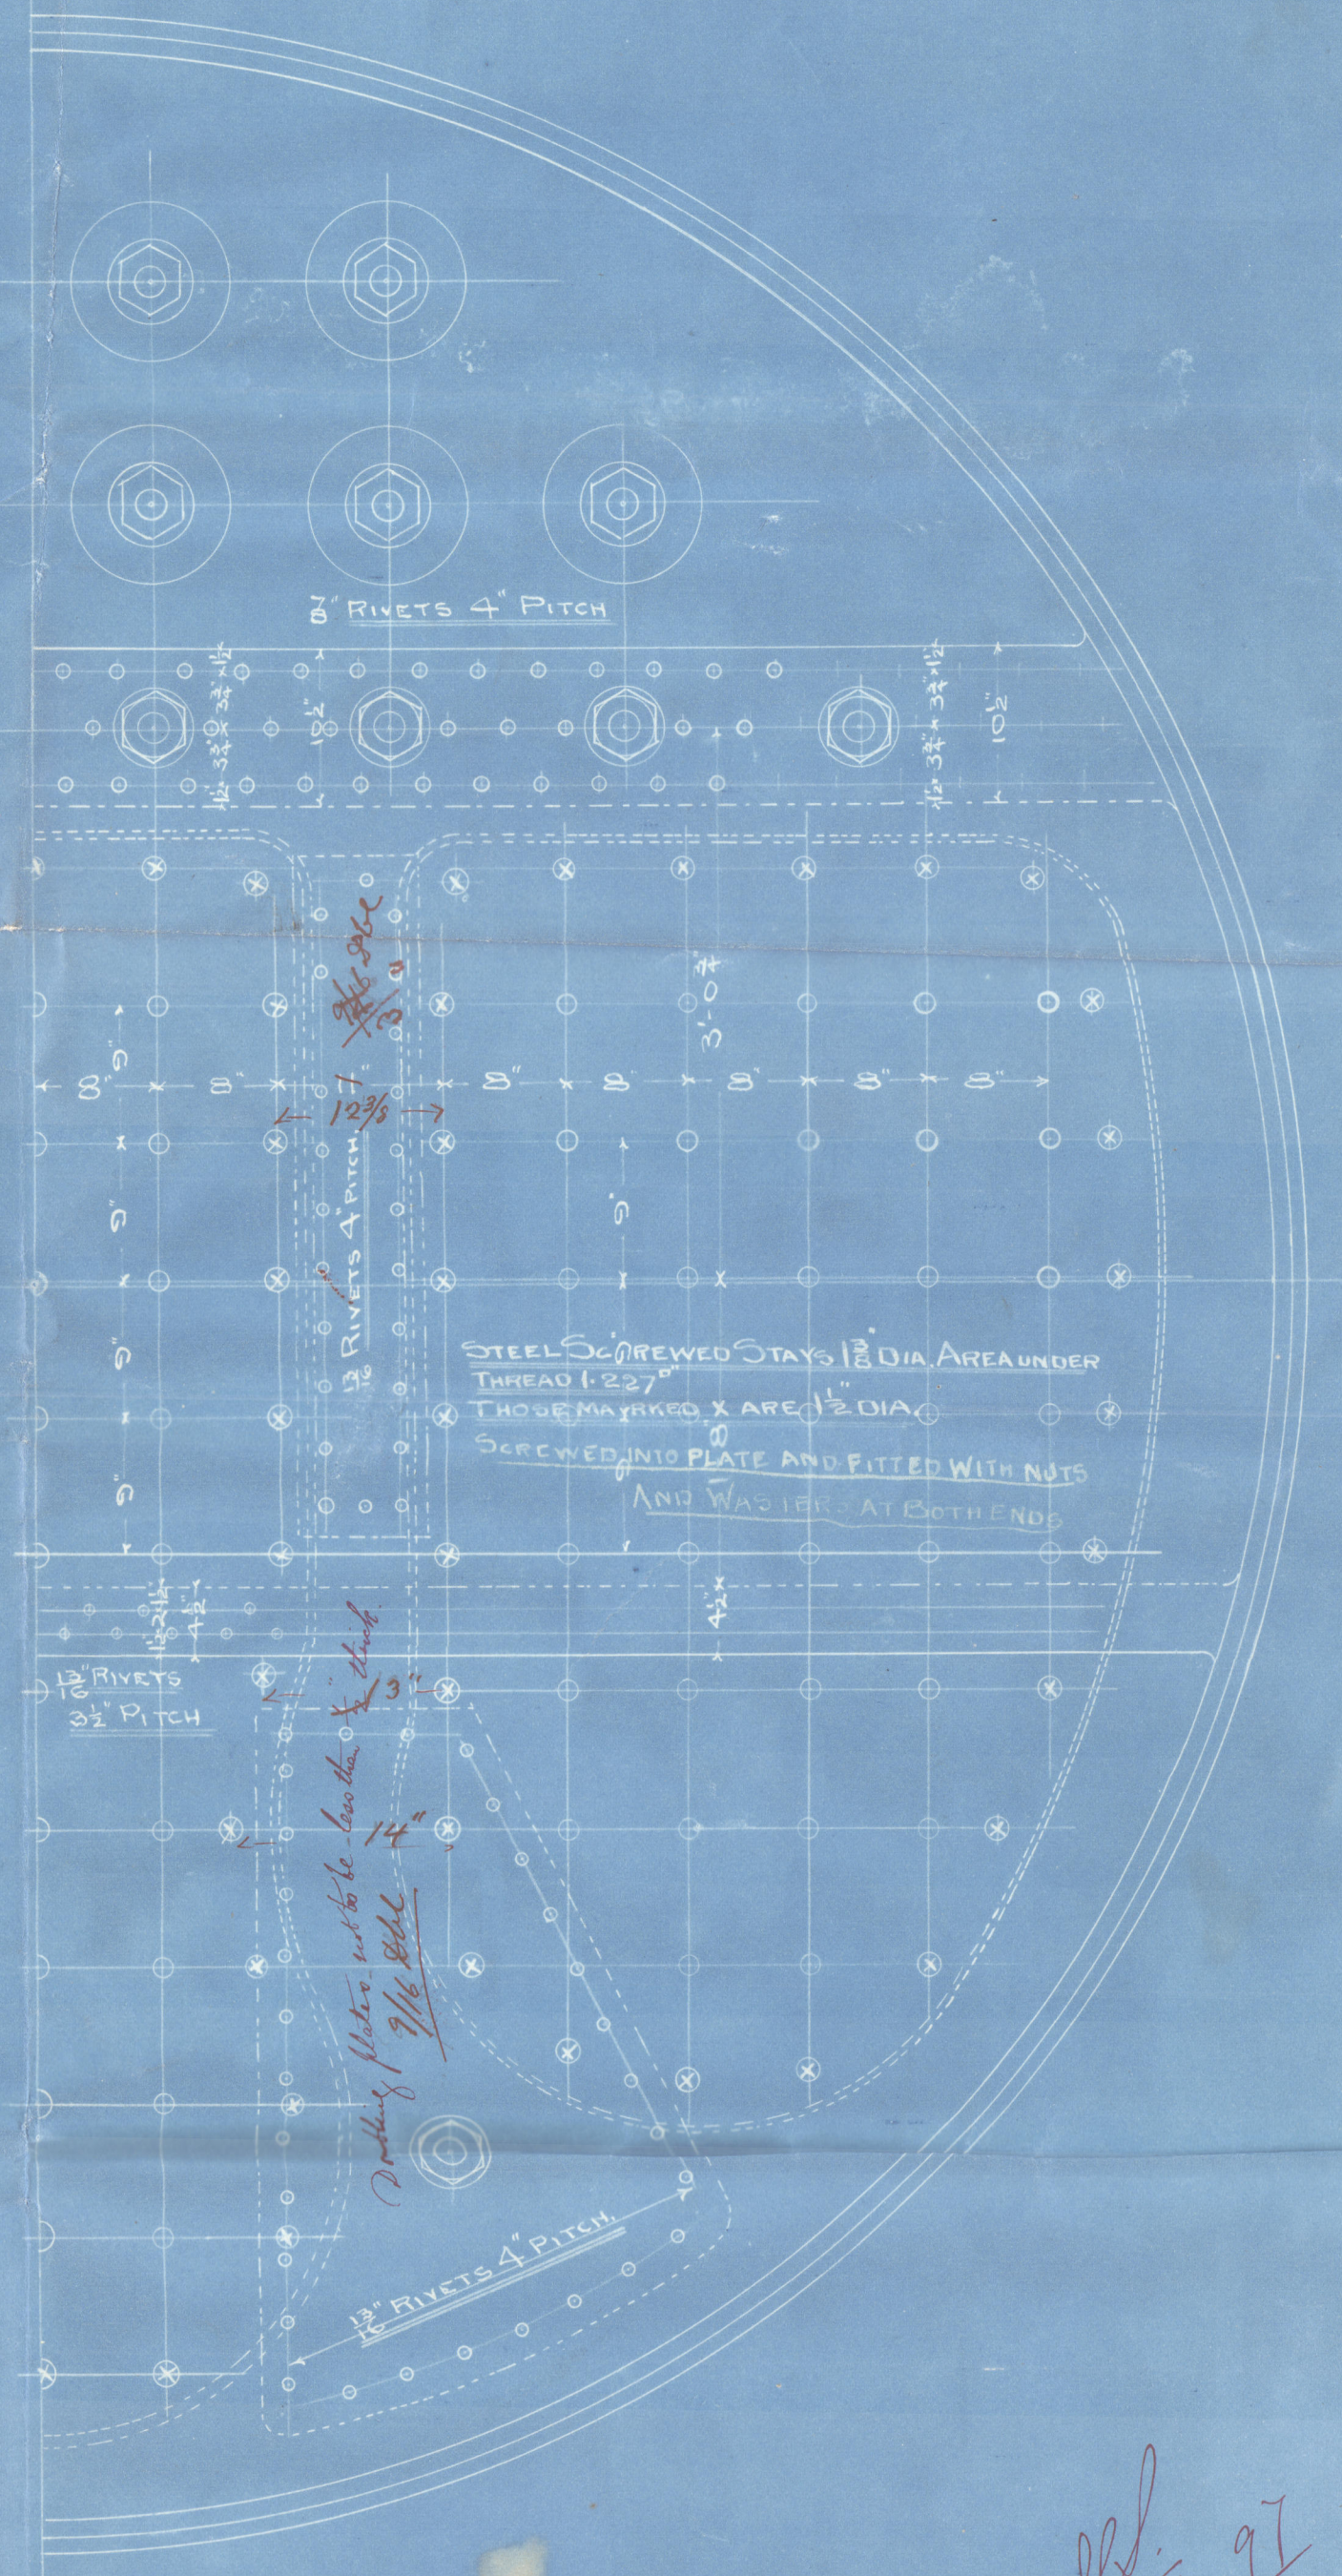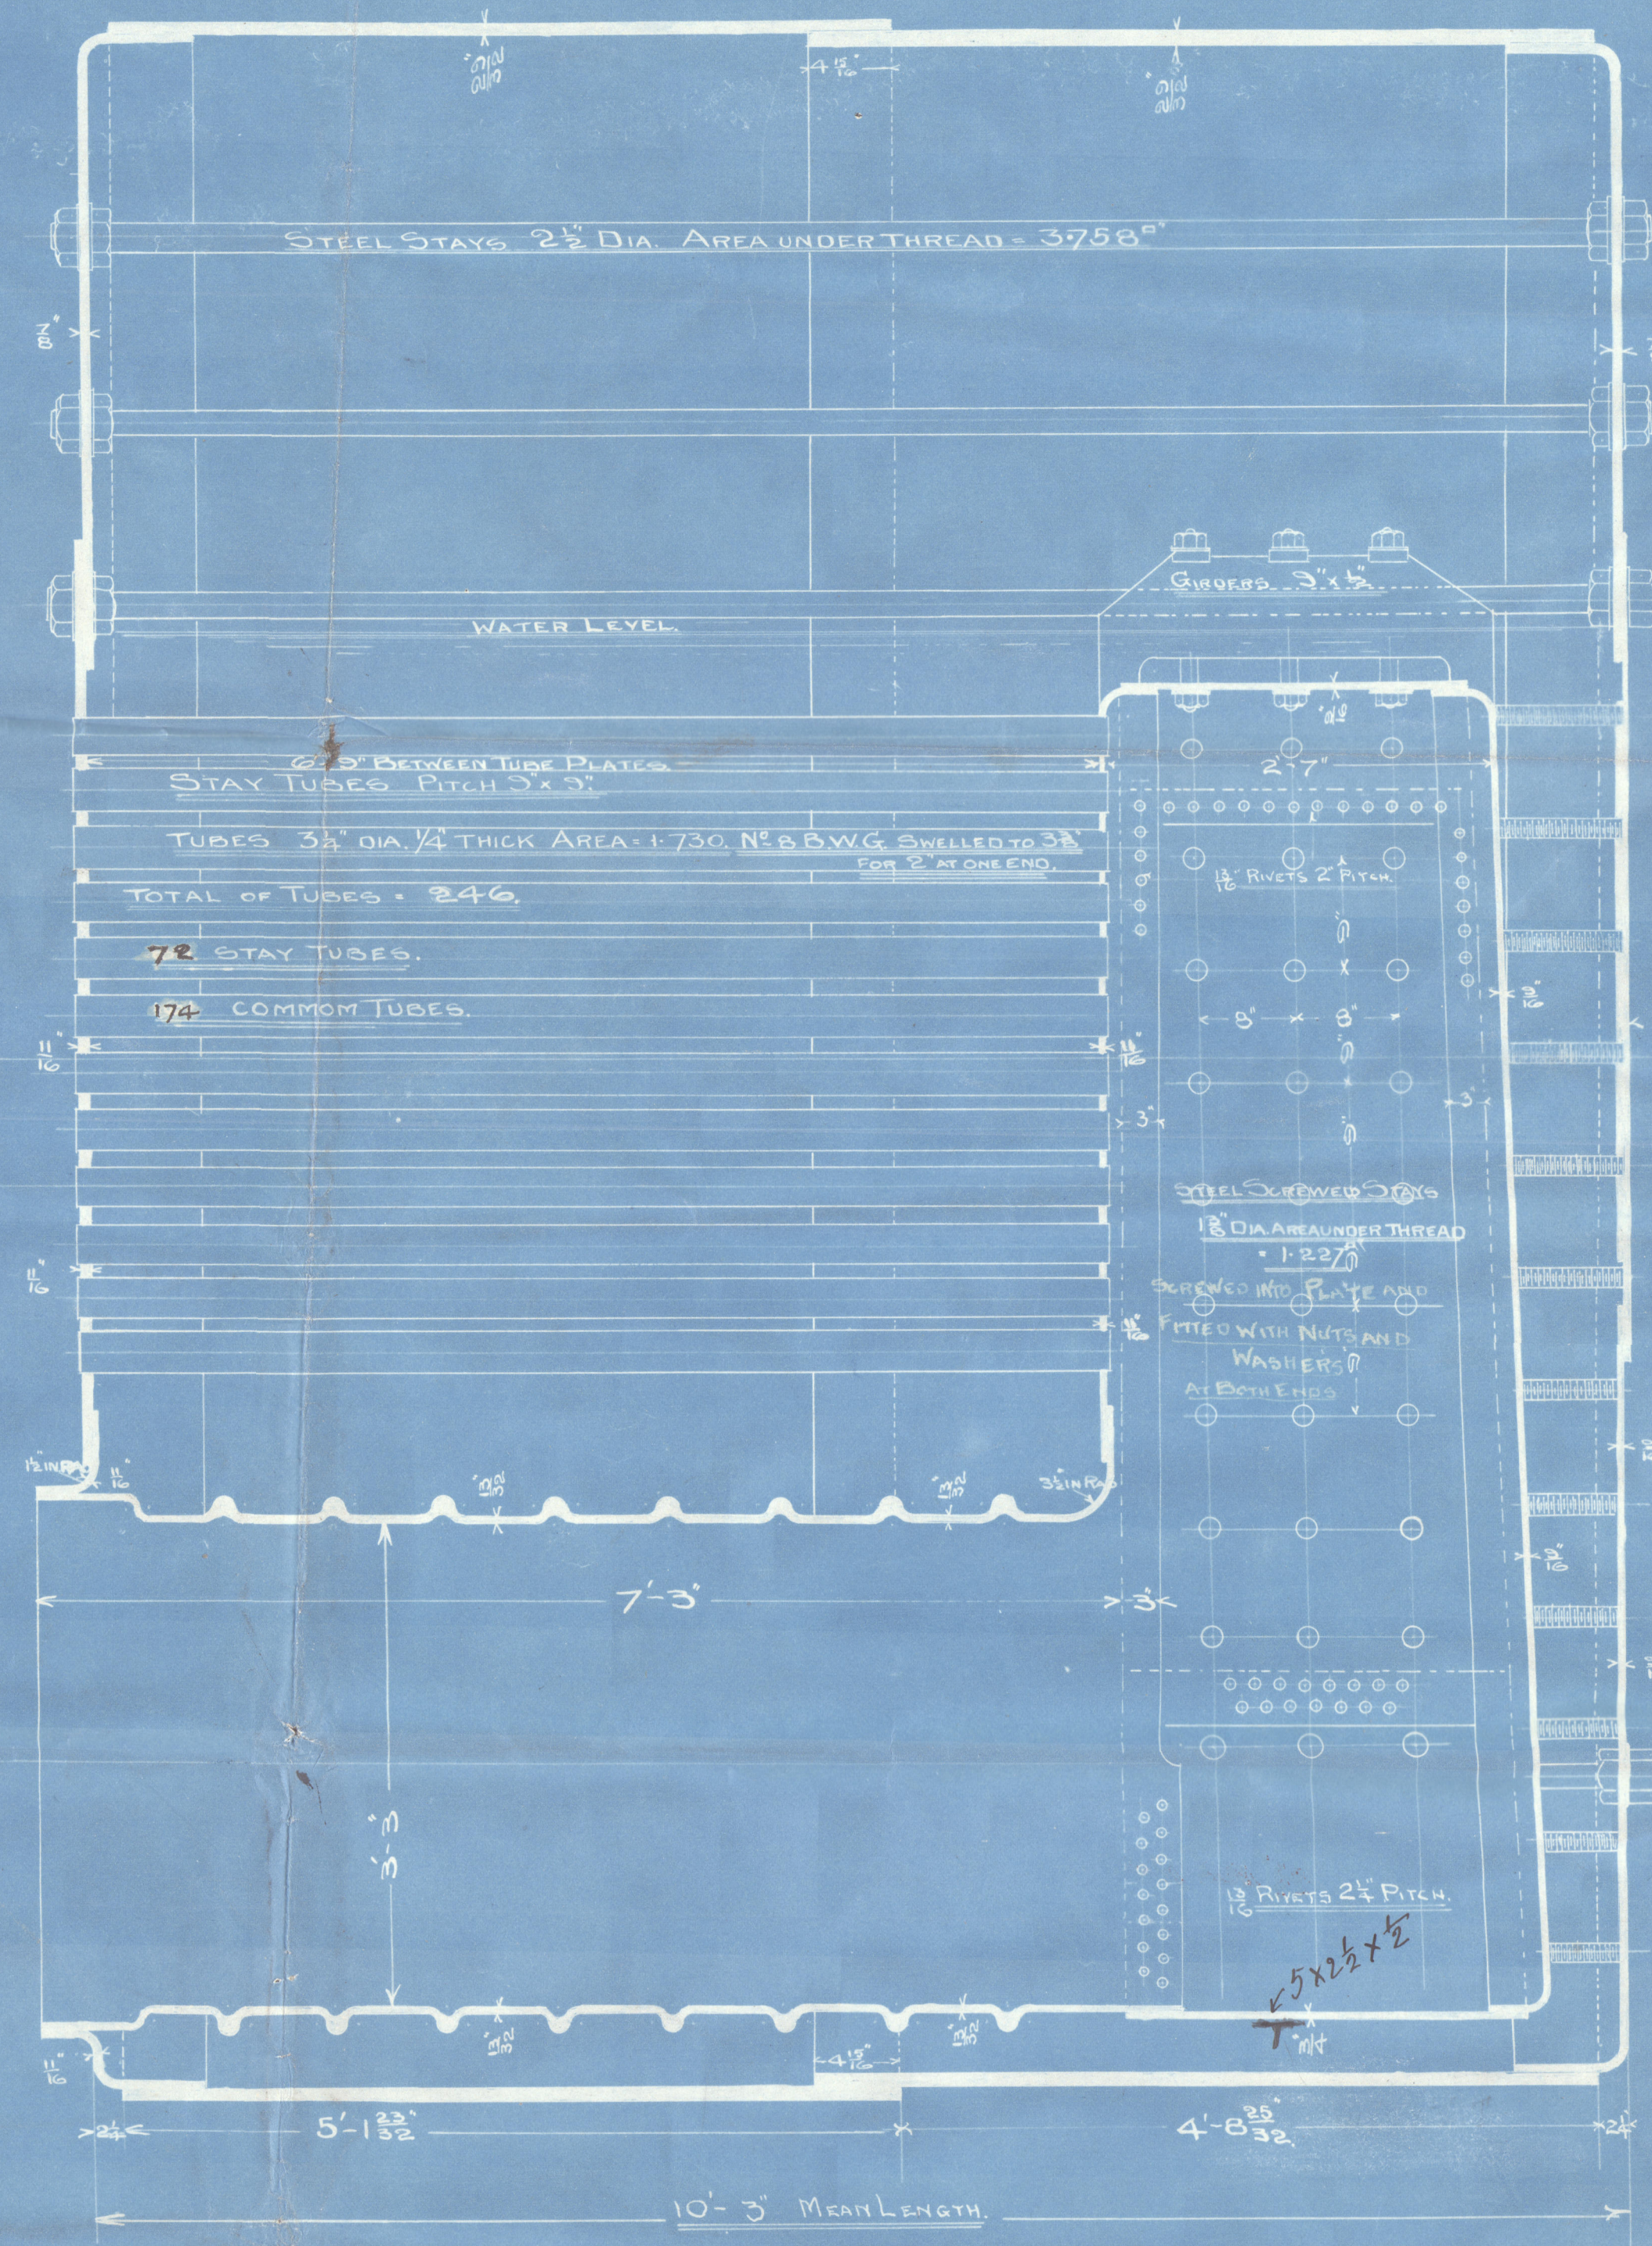

24.6.97
24.6.97



Mourlay Bros & Co.

*Nº 724
Lloyds Test - Boiler
240 lbs Nº 351
WM-8.2.98
P. S. "Pharos"*

Dun Rpt No. 6357

DUN126-0109



© 2021

Lloyd's Register
Foundation