






36.1.98

— SKETCH SHEWING CONNECTION OF CENTRE KEELSON —

— AND CENTRE GIRDER —

— S. S. N° 119 —

— SCALE $1\frac{1}{2}$ INCHES = 1 FOOT —

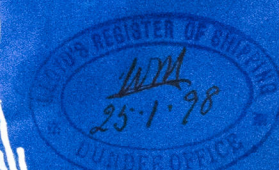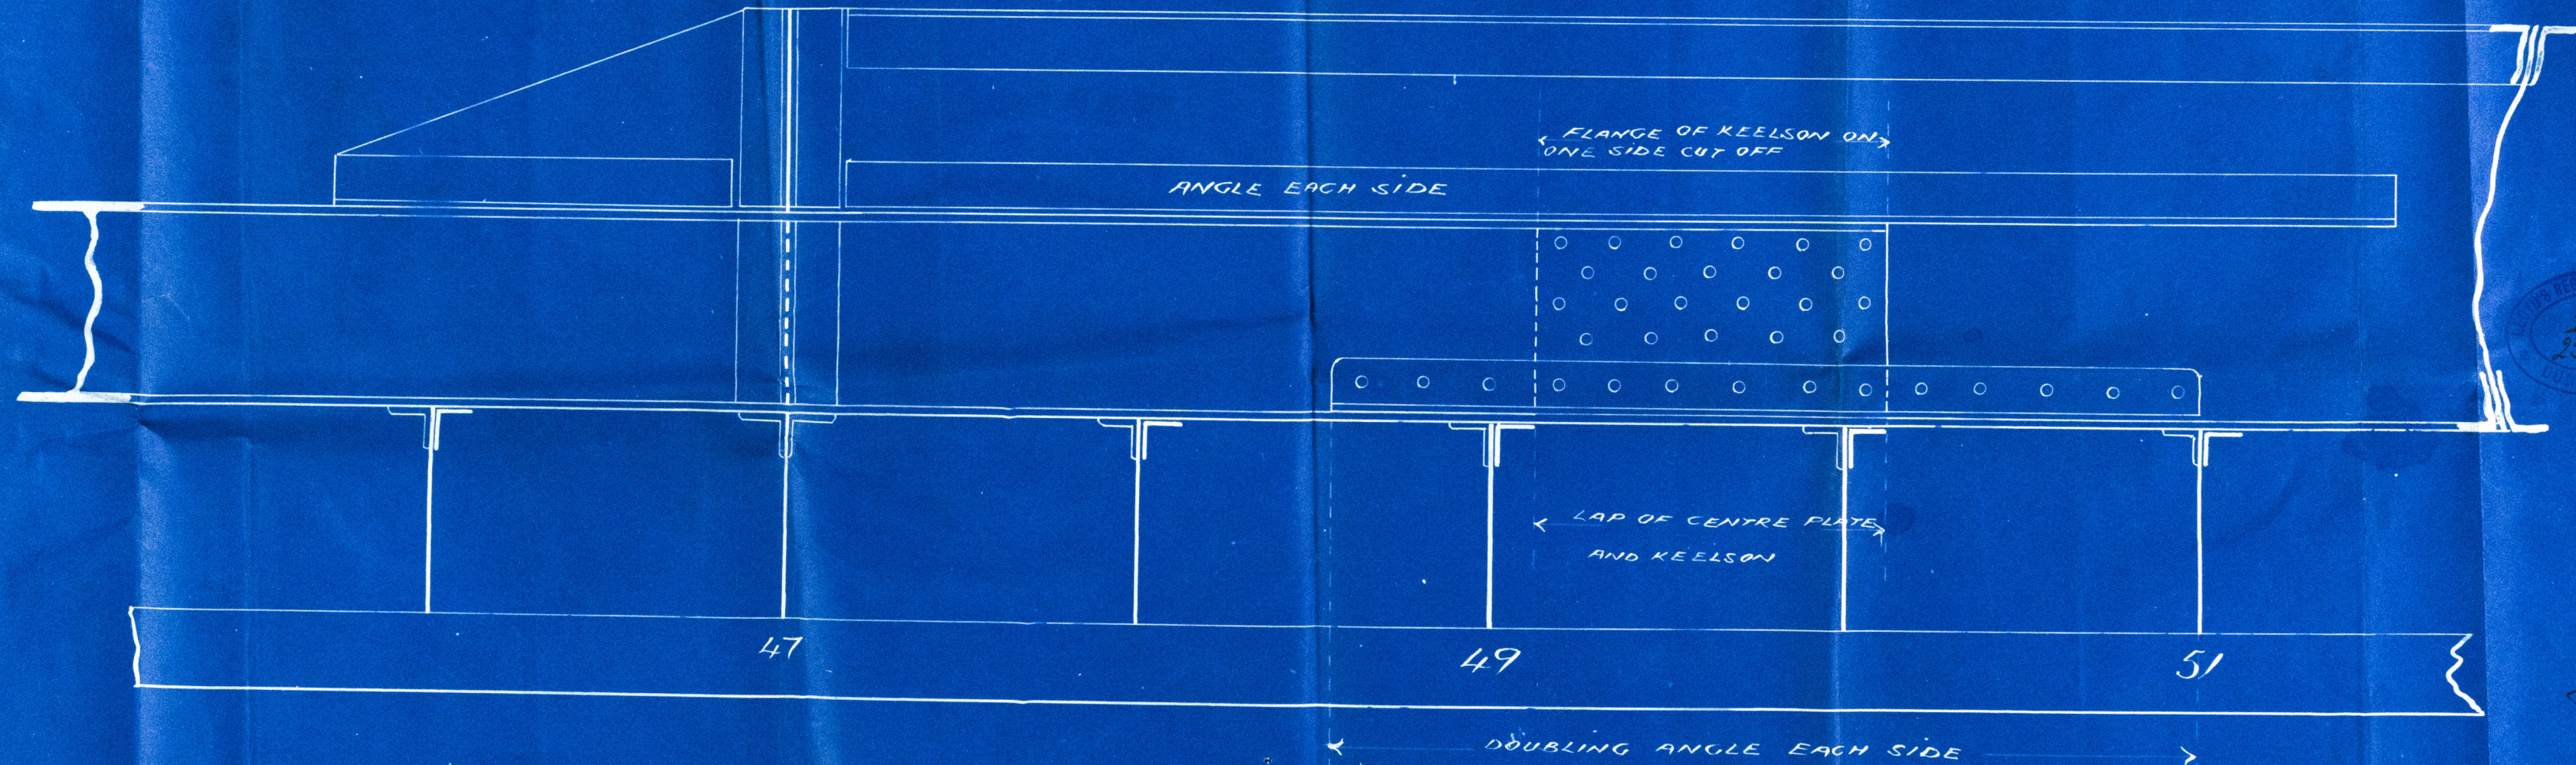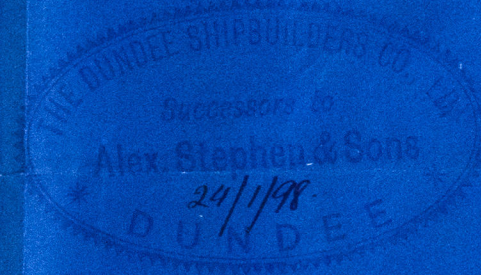

J.T.L.
26/1/98

1111111-0073



Dundee HB for S.S. 119

Scarp of Centre keelson
and centre girder

S S "Active"

Dun Rpt No 6424



Dun 127-0073



© 2019

Lloyd's Register
Foundation