


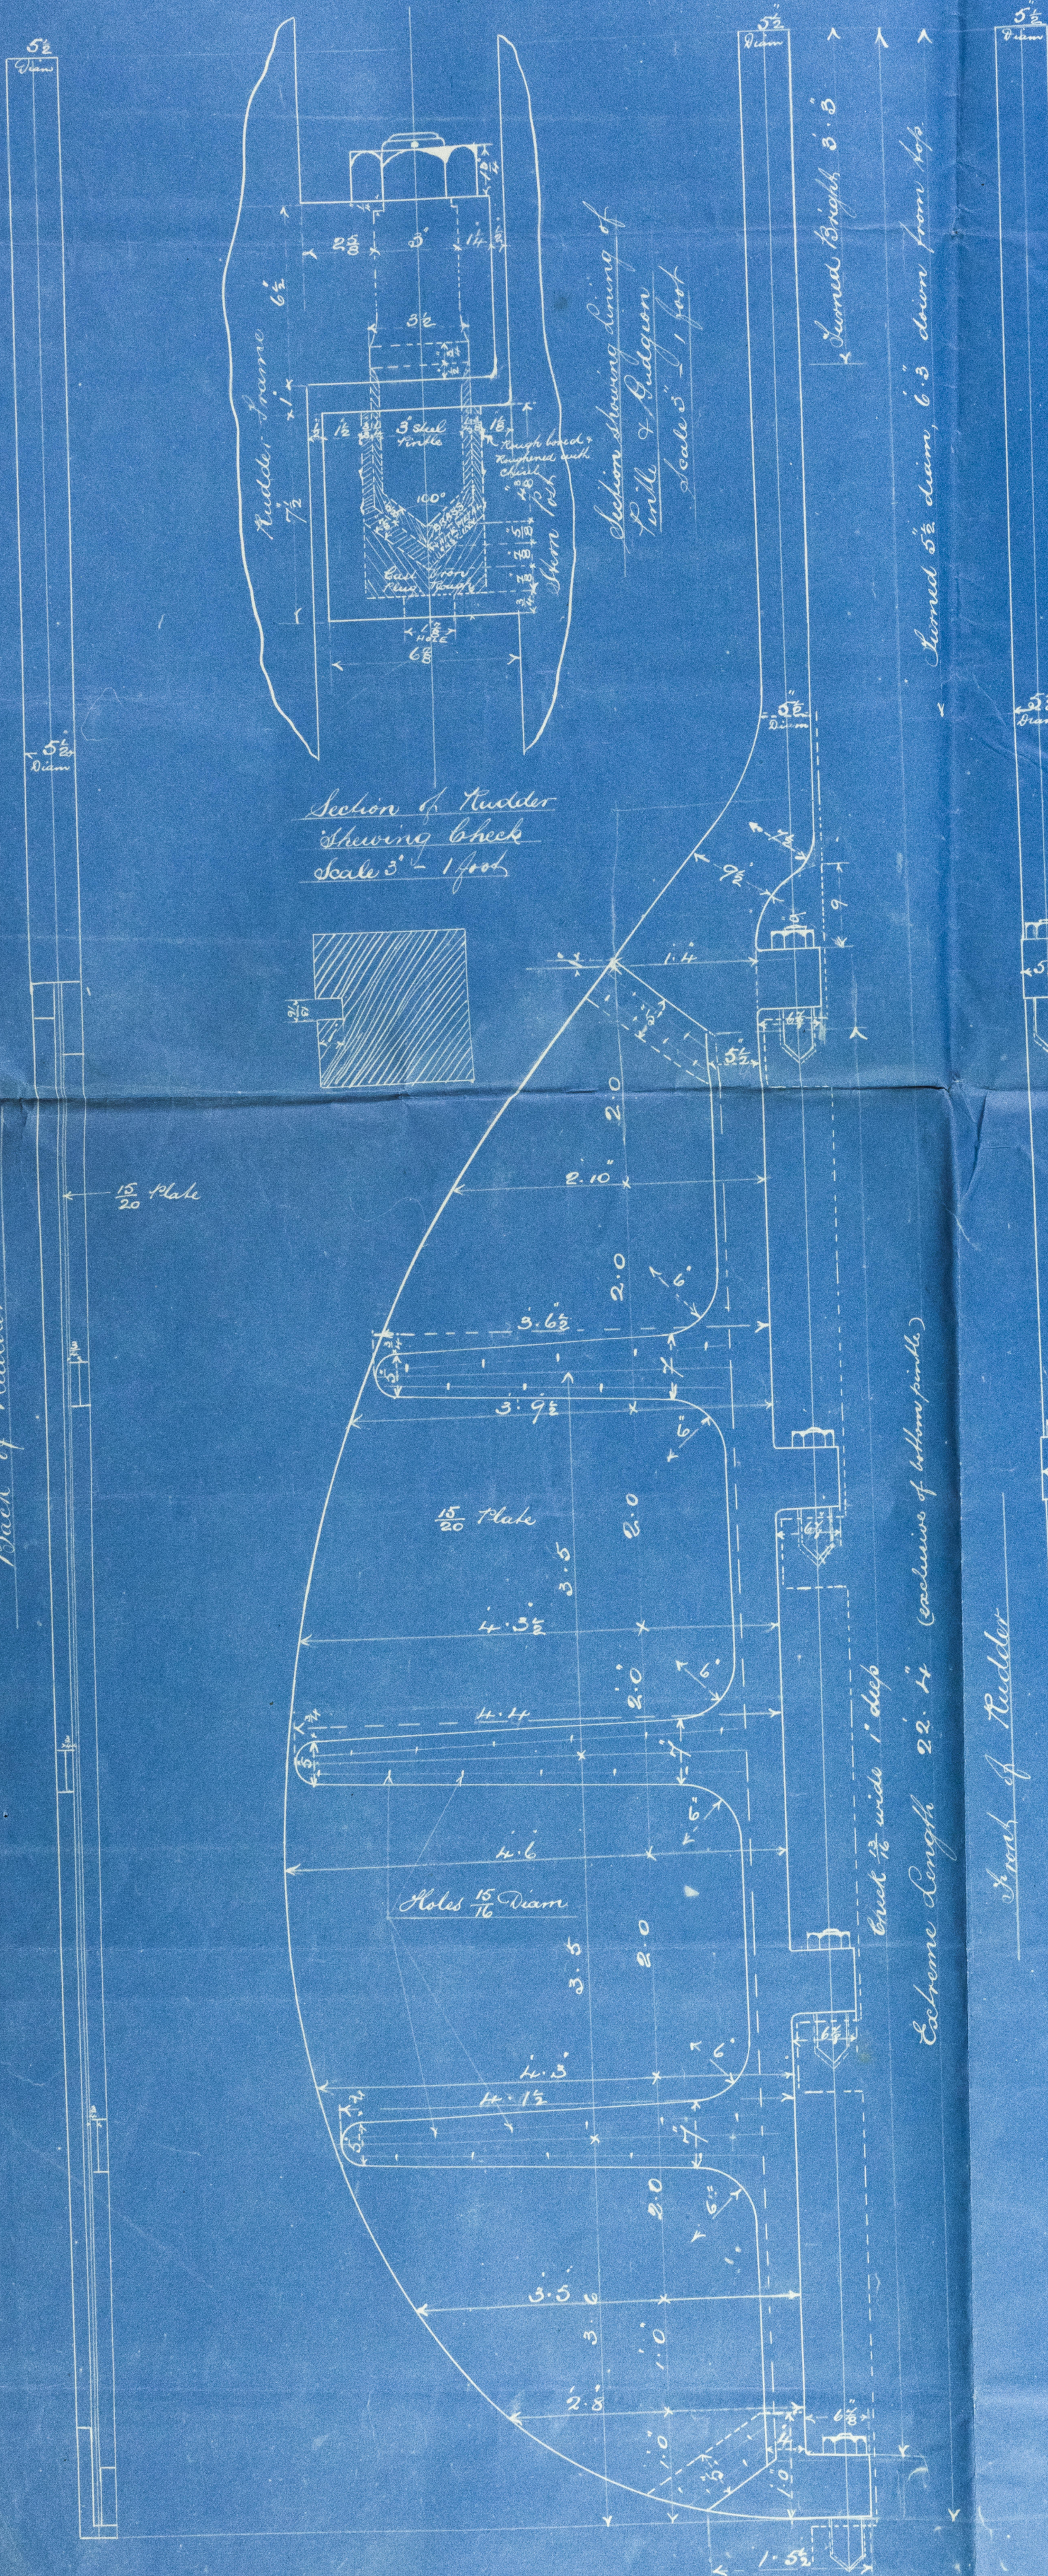


13.4.98


S. S. Sagus, No. 1112
Rudder Frame
Scale 1" = 1 foot




Section of Rudder in way of Stopper
Scale 3" = 1 foot

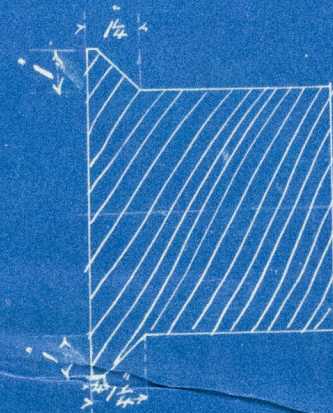

Sketch showing Bottom Pintle & Lining
Scale 3" = 1 foot

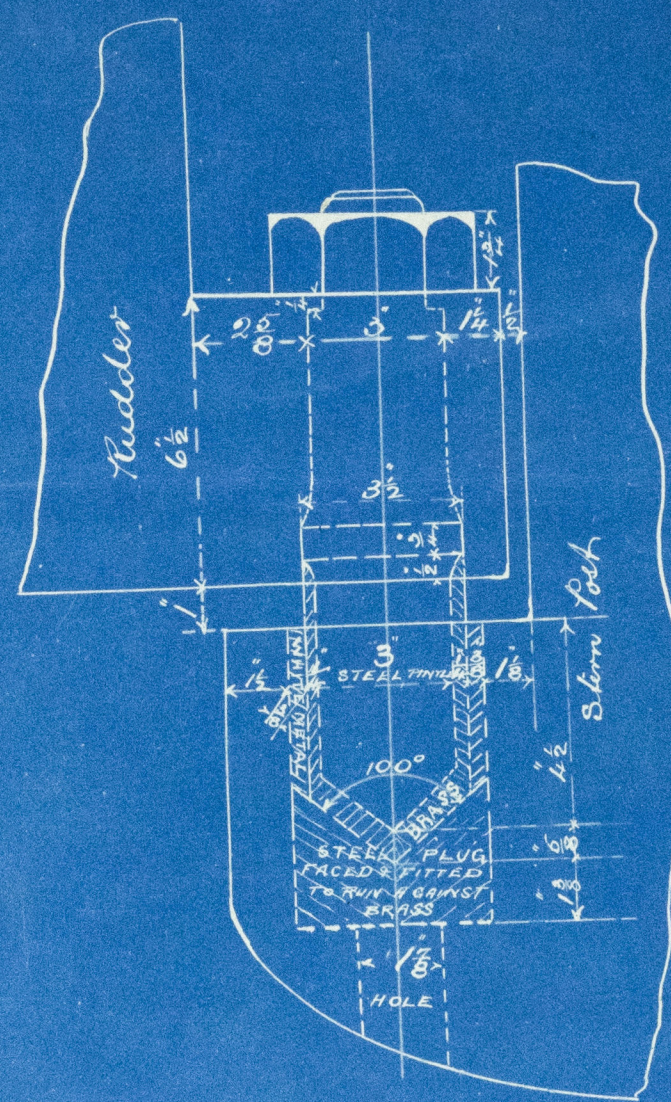

Speed 10 knots

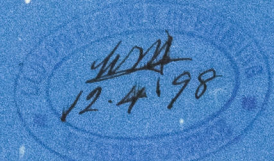

13/4/98



Rudder Plan

Caledon Sh & Eng Co Lim

S S No 142

S S "Tagus"

Dun Rpt No 6433

DUN127-0092



© 2019

Lloyd's Register
Foundation