



S.S. No 155 Hayle

Falmouth

Distrect-

S.S. Colney

Port Falmouth 3653




© 2019

Lloyd's Register  
Foundation


FAL136-0067



Drawing No 13592  
 Lu 30/5/92

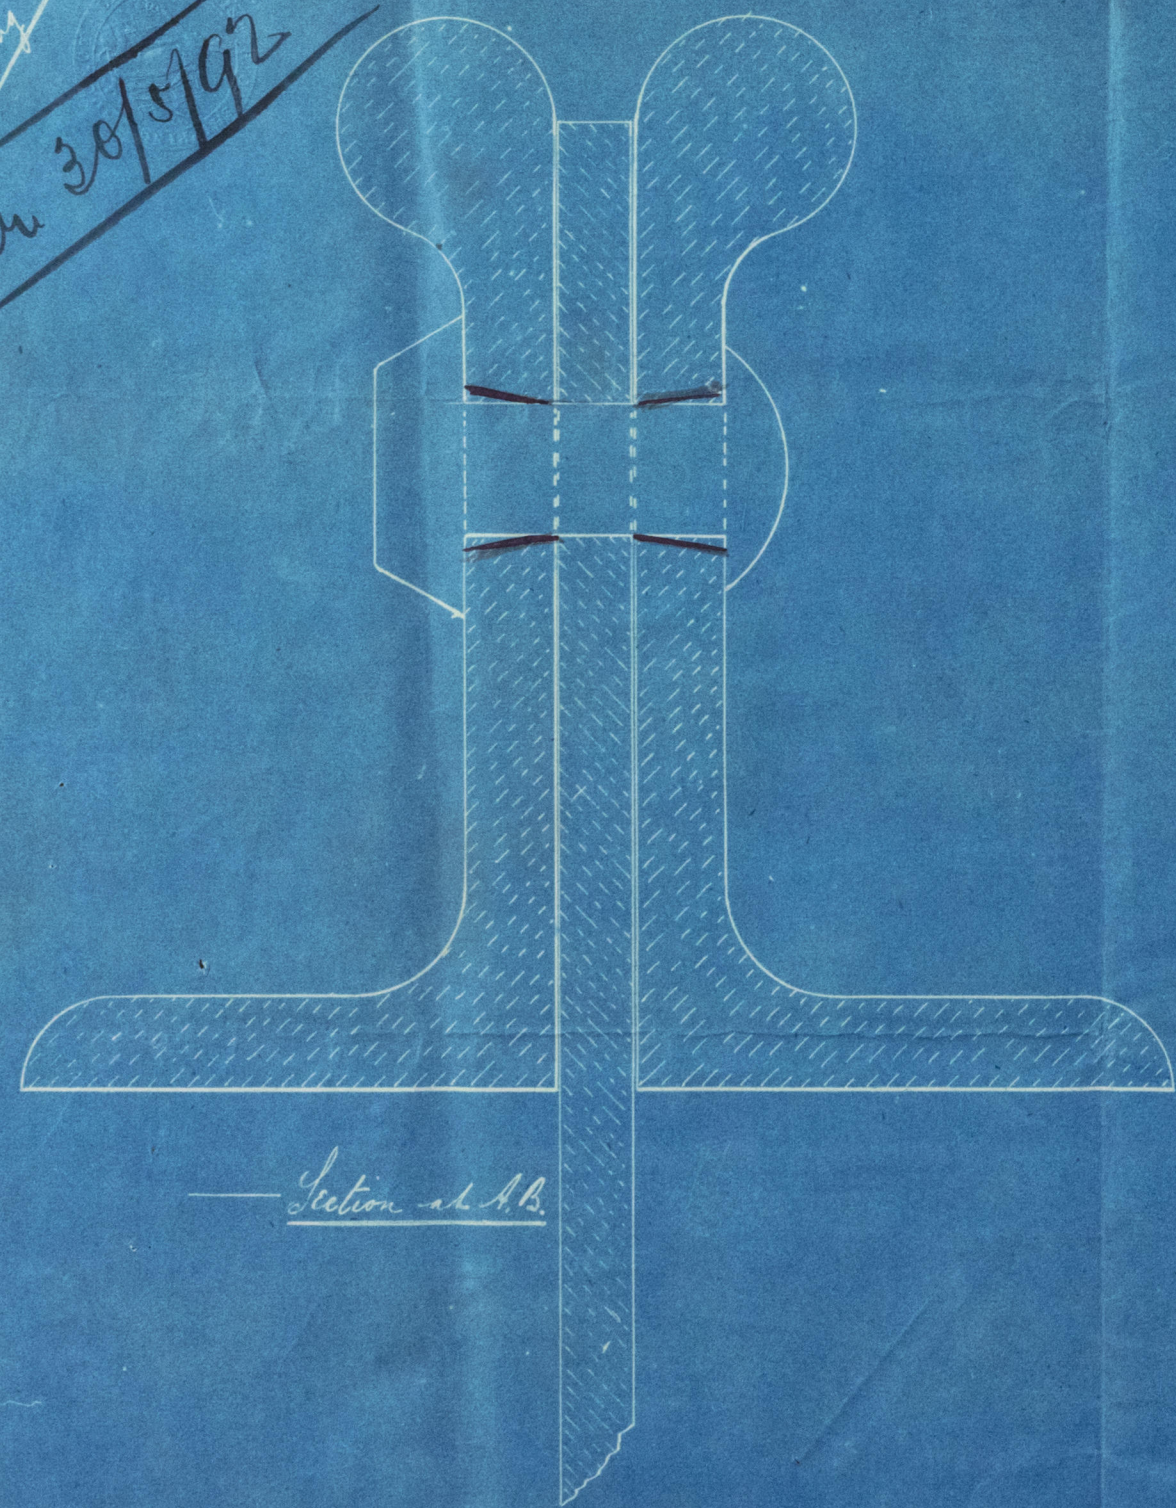

Section at A.B.

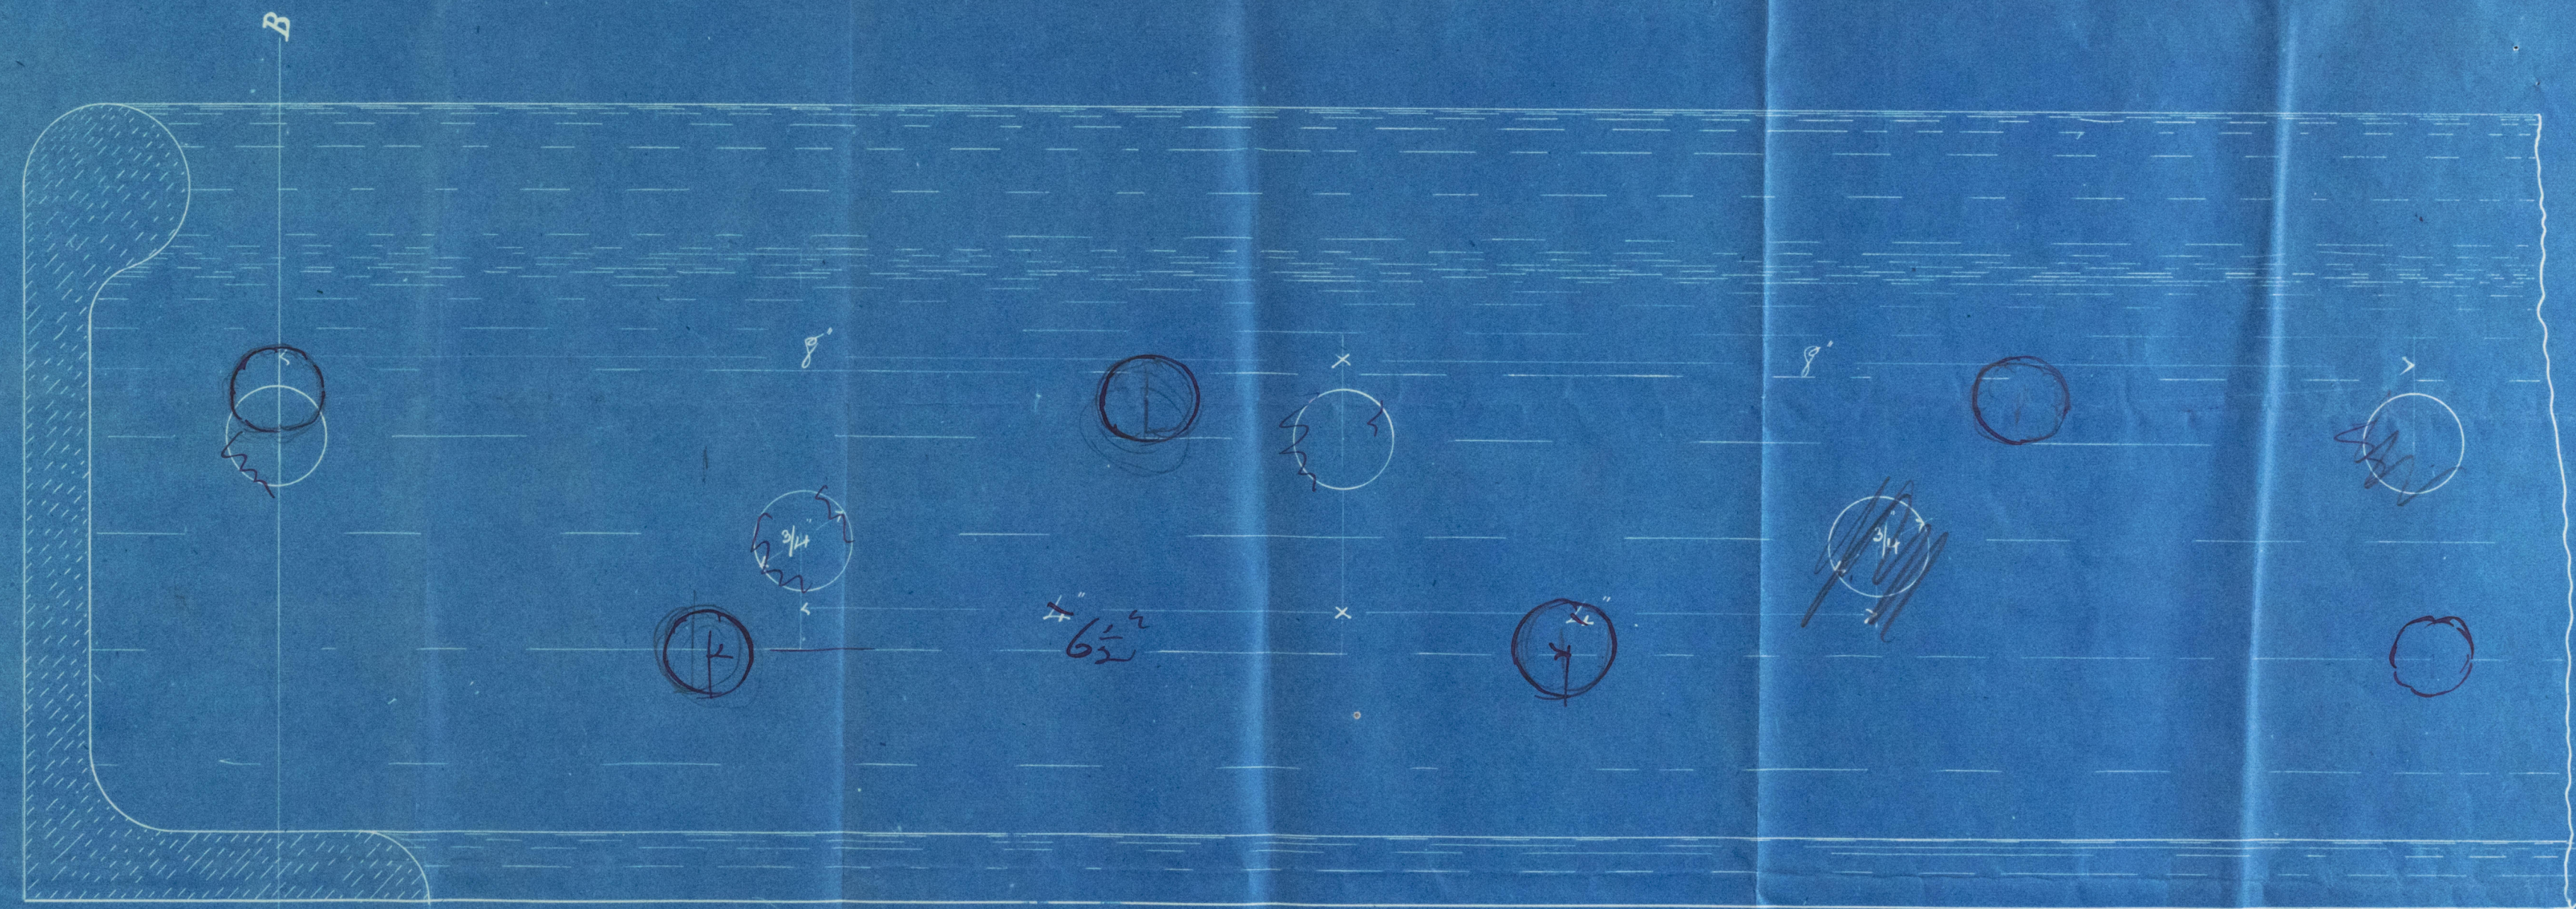

— J.L. "15.5" —

— Scale full size, — May 27<sup>th</sup> 1892 —



© 2019  
 Lloyd's Register  
 Foundation

FAL136-0067