





14.11.98

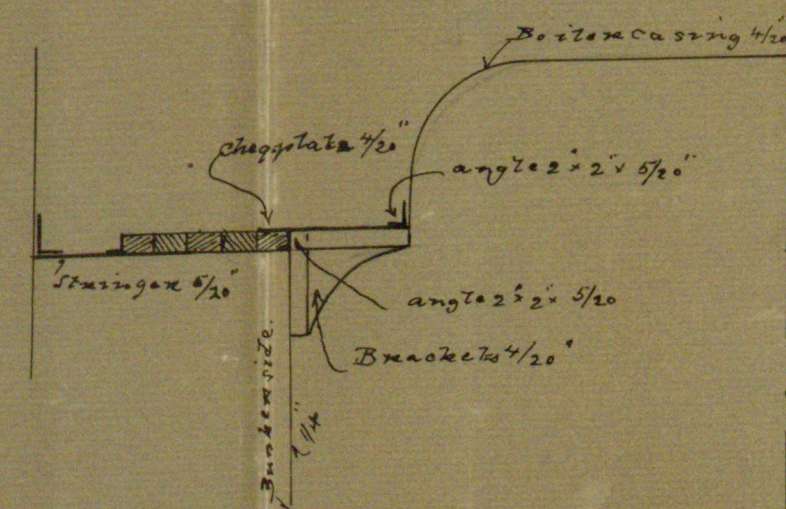

S.S. 91/2. 72. To class A "Tug purposes" Steel

75 B.P. x 15' 6" x 1/2" Mld.


Scale 1/2" = one foot

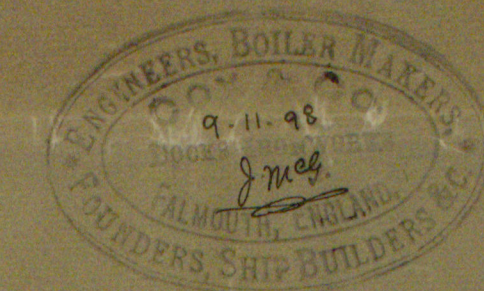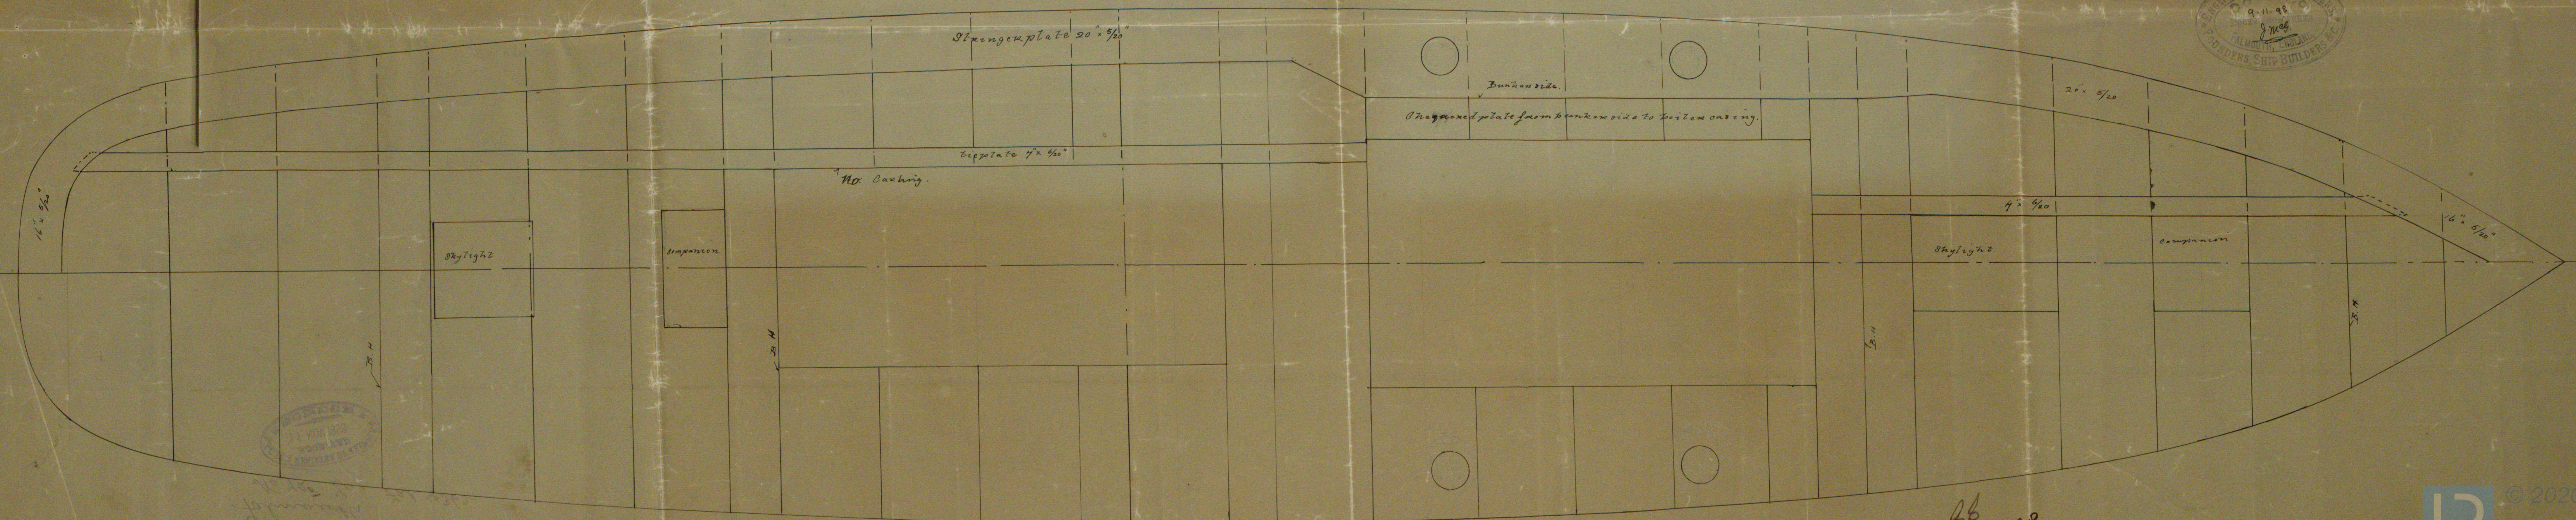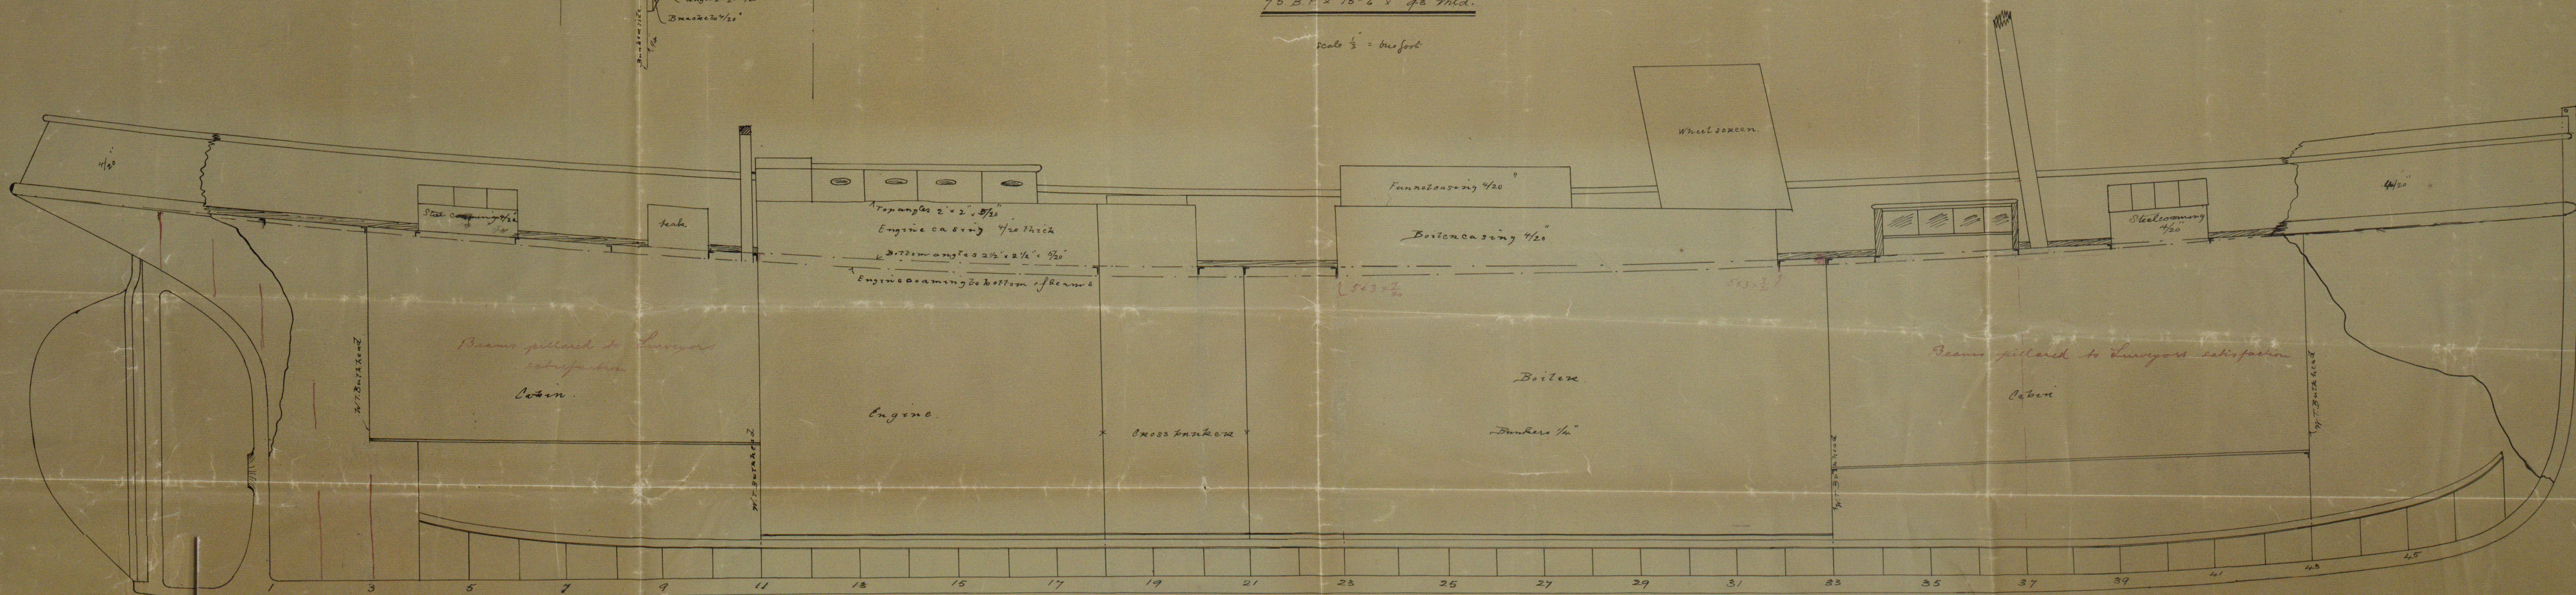

BB
12.11.98

8400-25174

Coor Ho
Salmanth
No 72 Sup Val 4362.

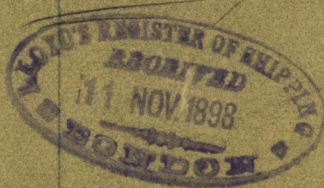

8400-25174



© 2020

Lloyd's Register
Foundation

8400-25174