


Corso
Falmouth
No 72 Leaf

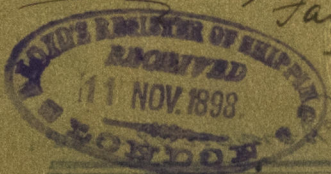

Tat 4362


10 11 12 

Half Bunches 7-75
Op 75
Half Bunches 18-0


23 24 25 26 27 28 29 30 31 32 33 34 35 36 37 38 39 40 41 42 43 44 45 46 47 48 49 50 51 52 53 54 55 56 57 58 59 60 61 62 63 64 65 66 67 68 69 70 71 72 73 74 75 76 77 78 79 80 81 82 83 84 85 86 87 88 89 90 91 92 93 94 95 96 97 98 99 100

FAL138-0030

Op 75 to 100 75
Bunches 18-0

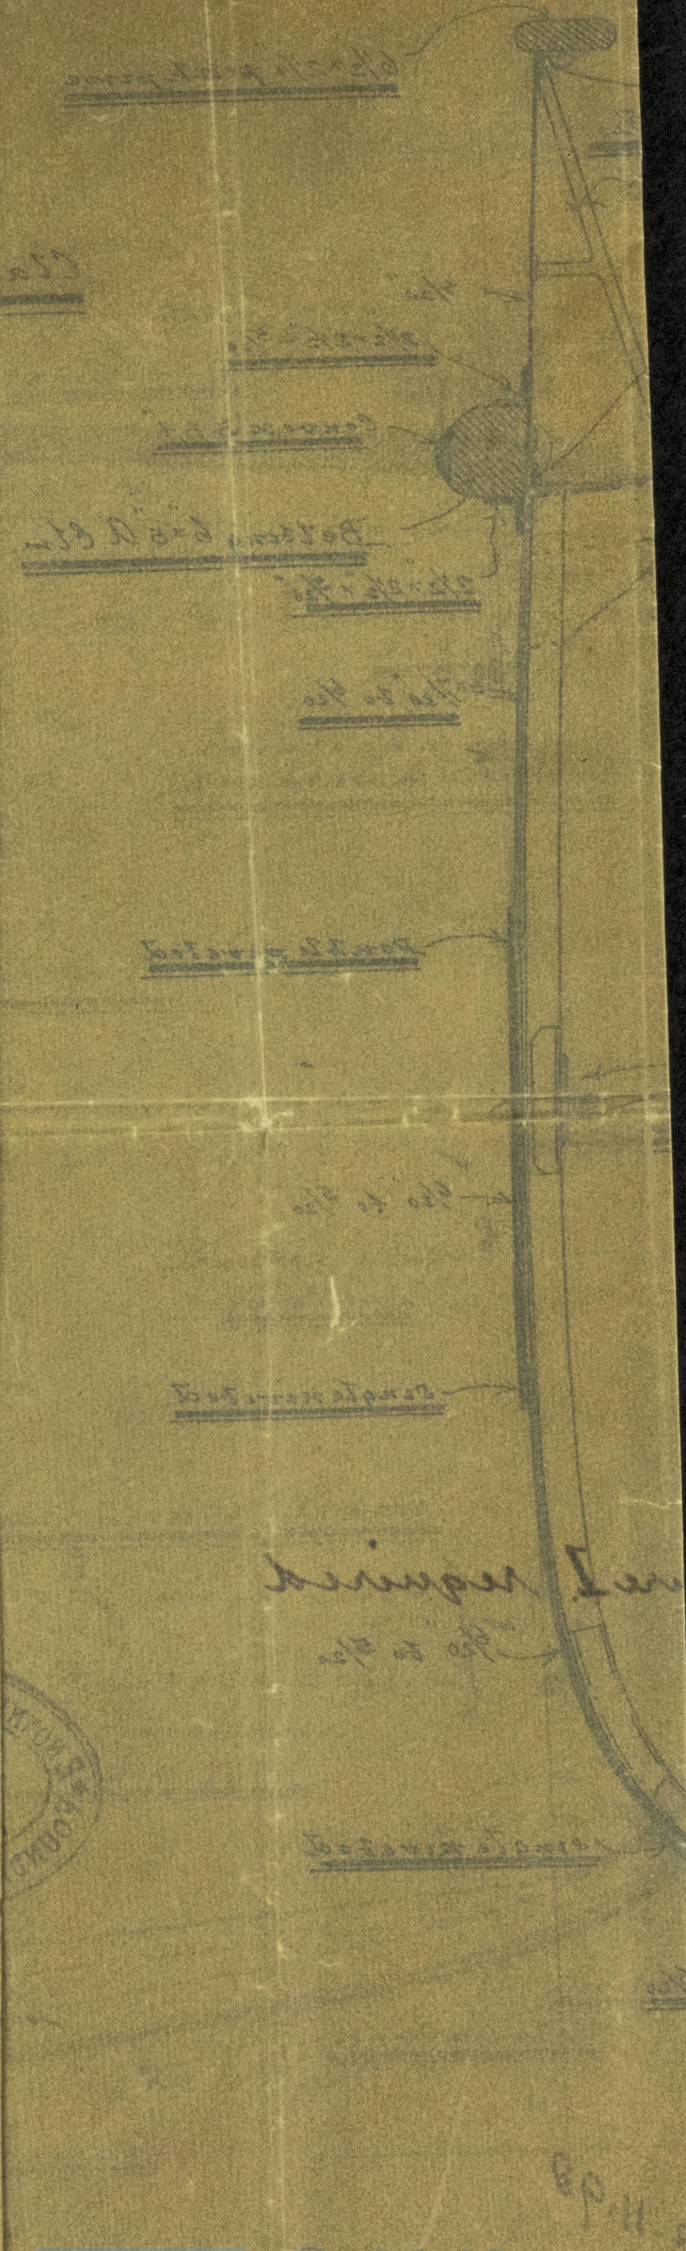

© 2019
Lloyd's Register
Foundation

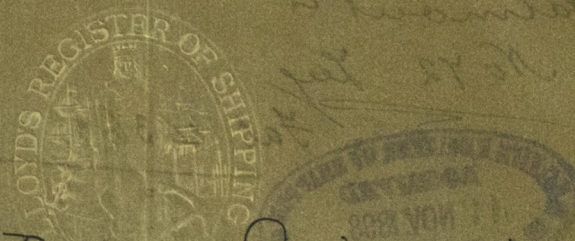

Principal Dimensions.

Length B.P. 75-0 ft in
Beam 15-6
Depth Mld. 9-3

Half Breadth 7-75

Depth 9-58

Half girth 15-0

32.33 1st Num.
74
12932
23631
2392.42


Depth to length 4-7

Breadth to " 4-7

Midship Section S.S. No 42

Scale 1 inch = One foot.

Ship Drawing No. 824

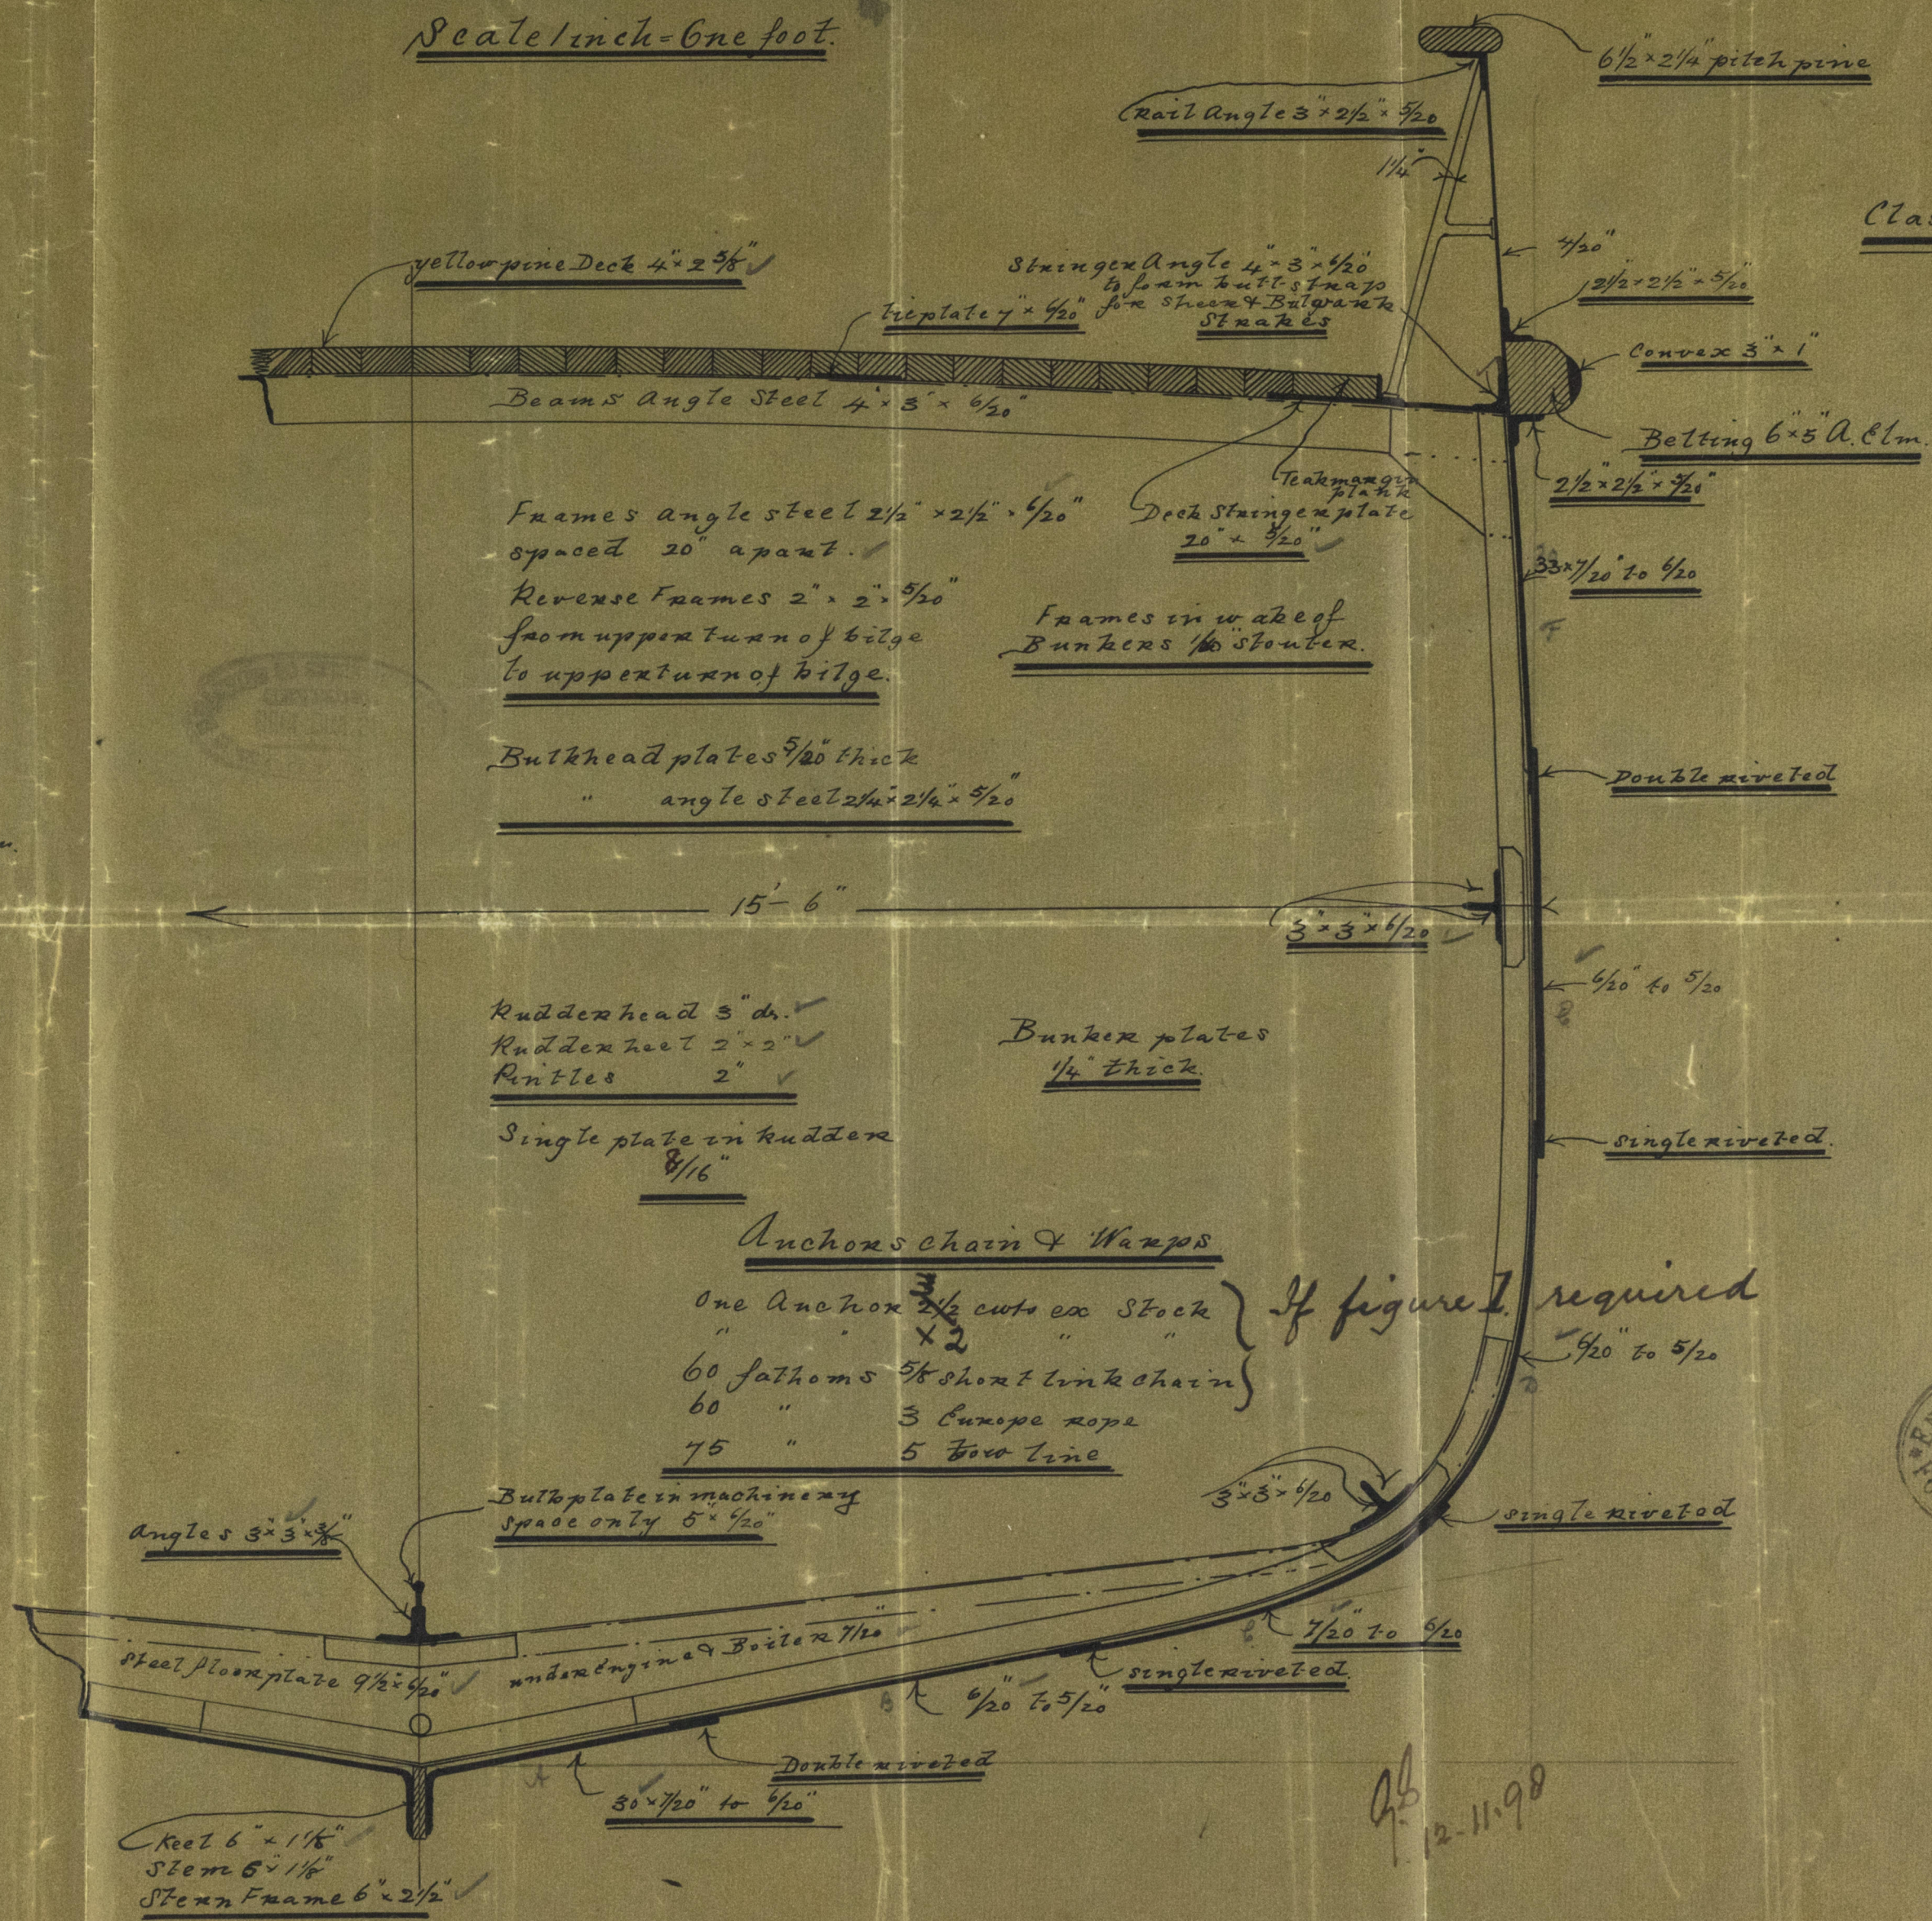

Class A. for tug purposes. steel



© 2019
Lloyd's Register
Foundation