



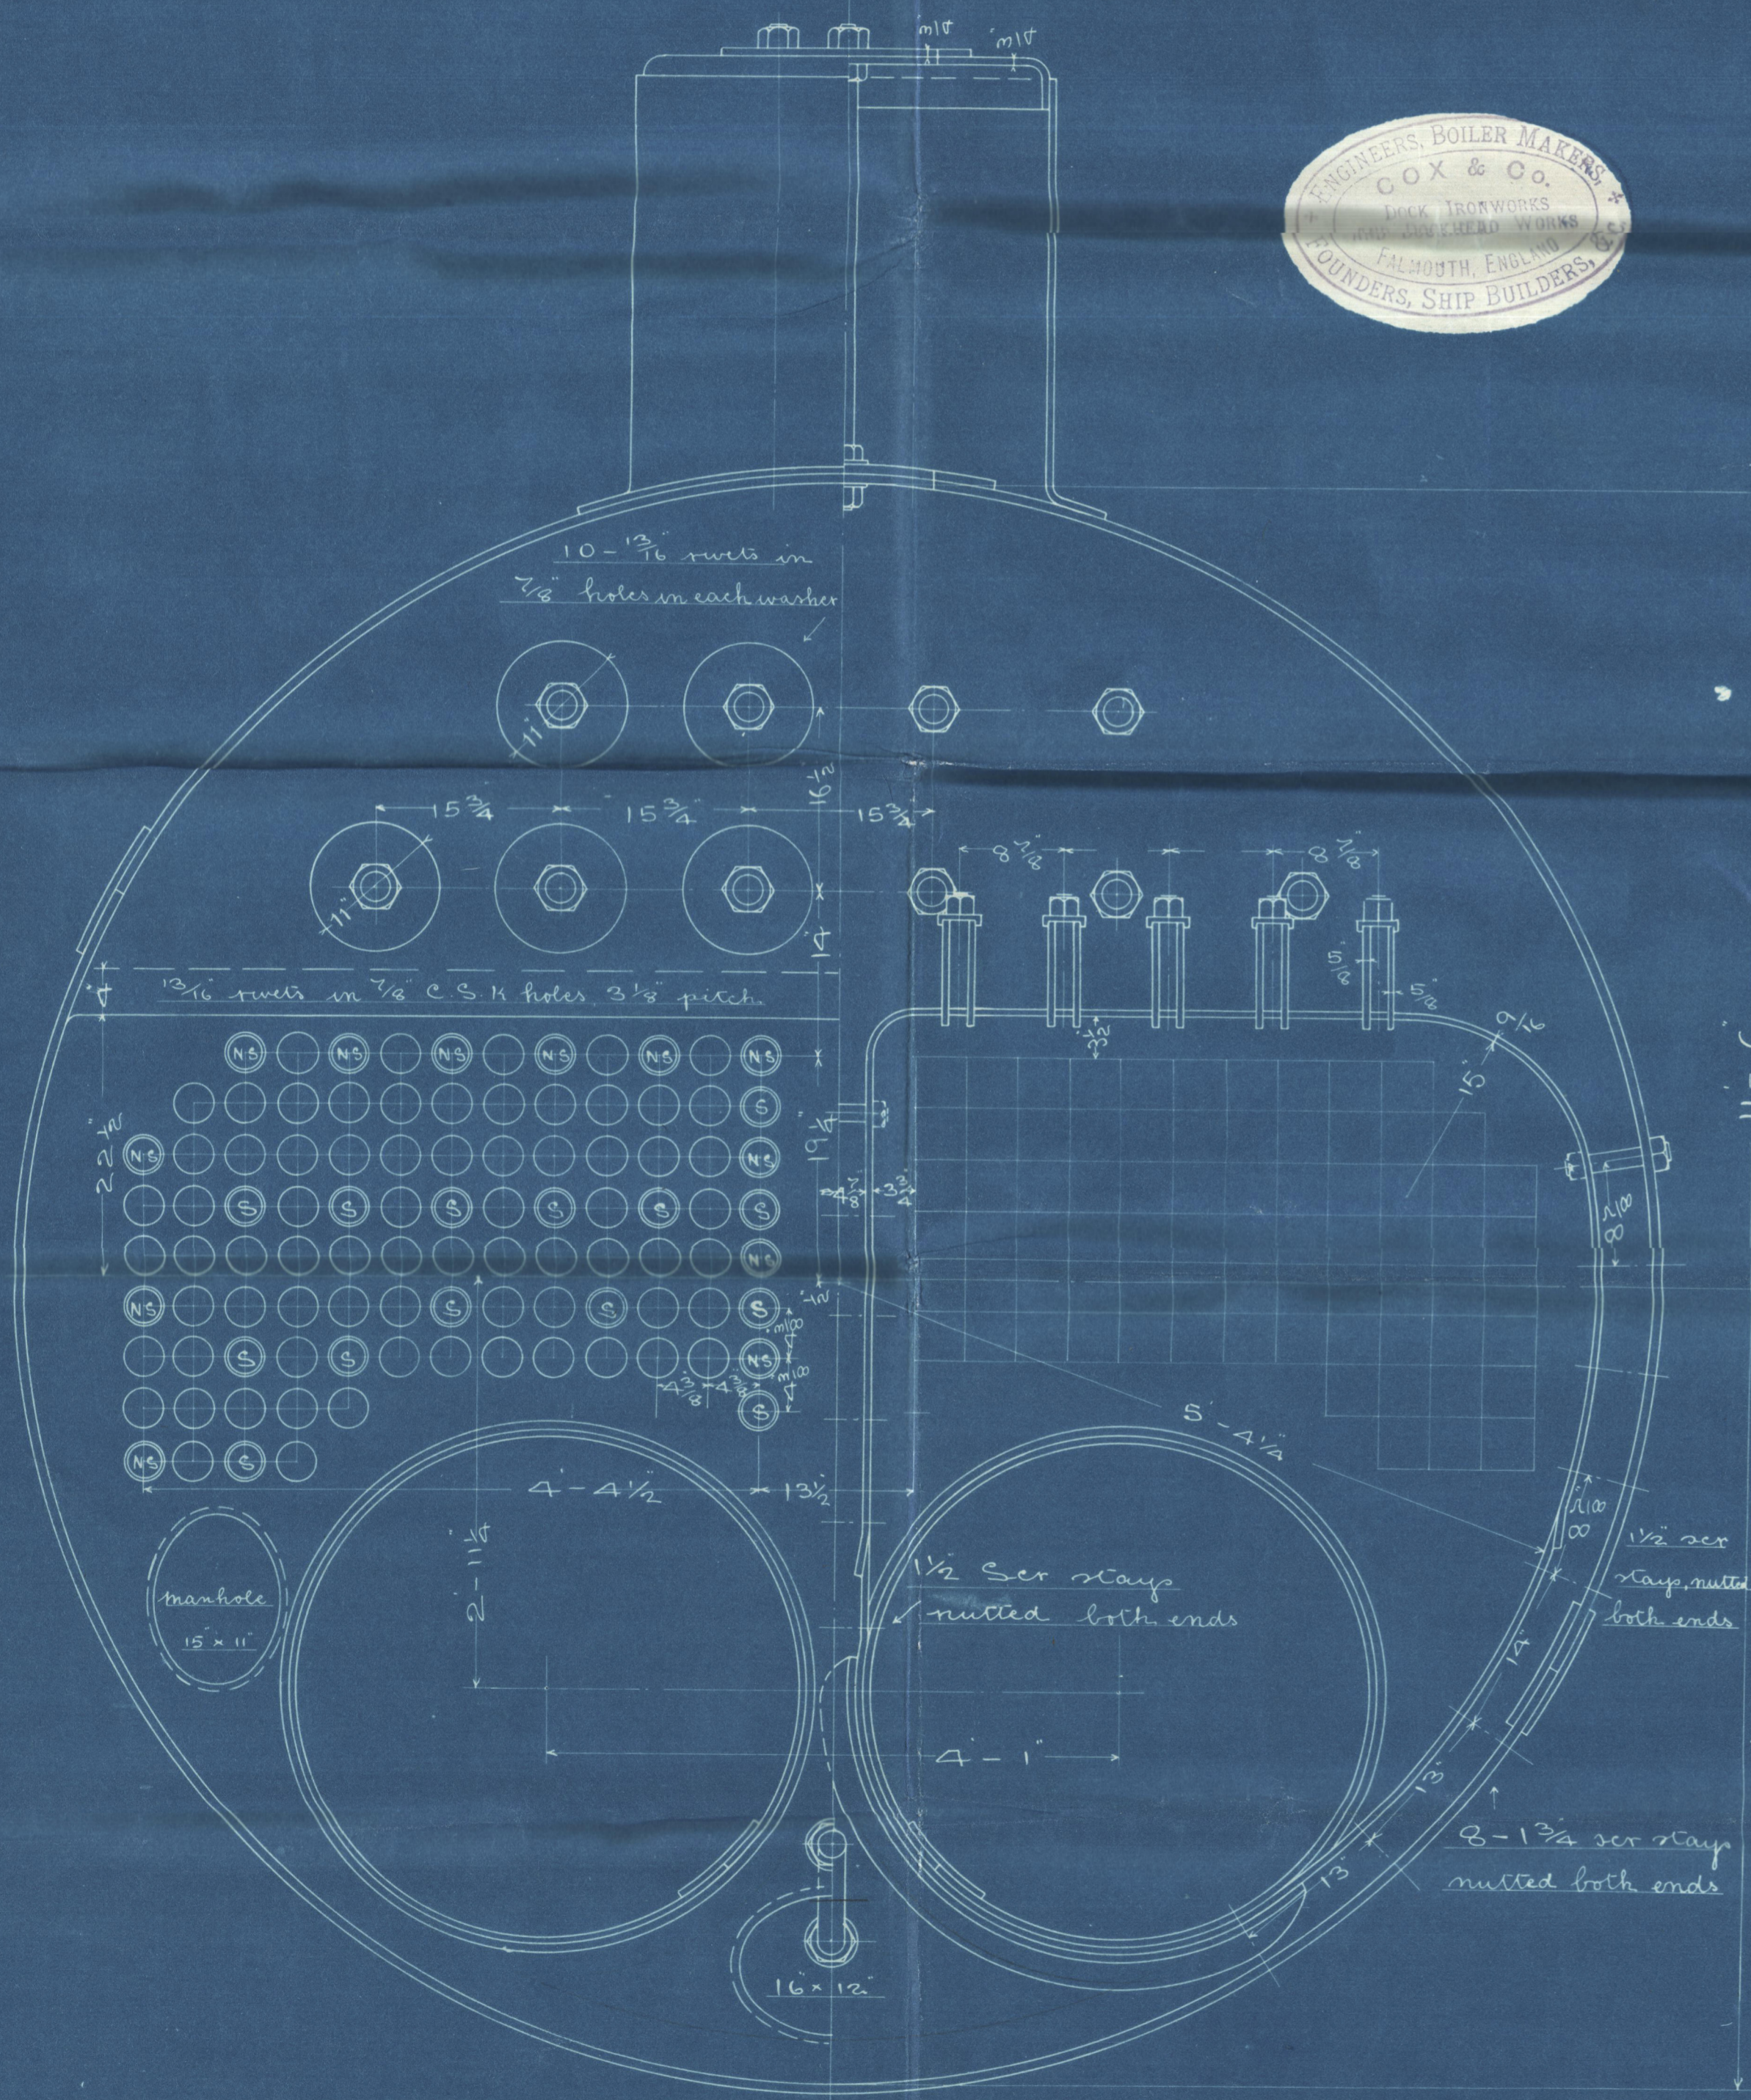

Di 4:04

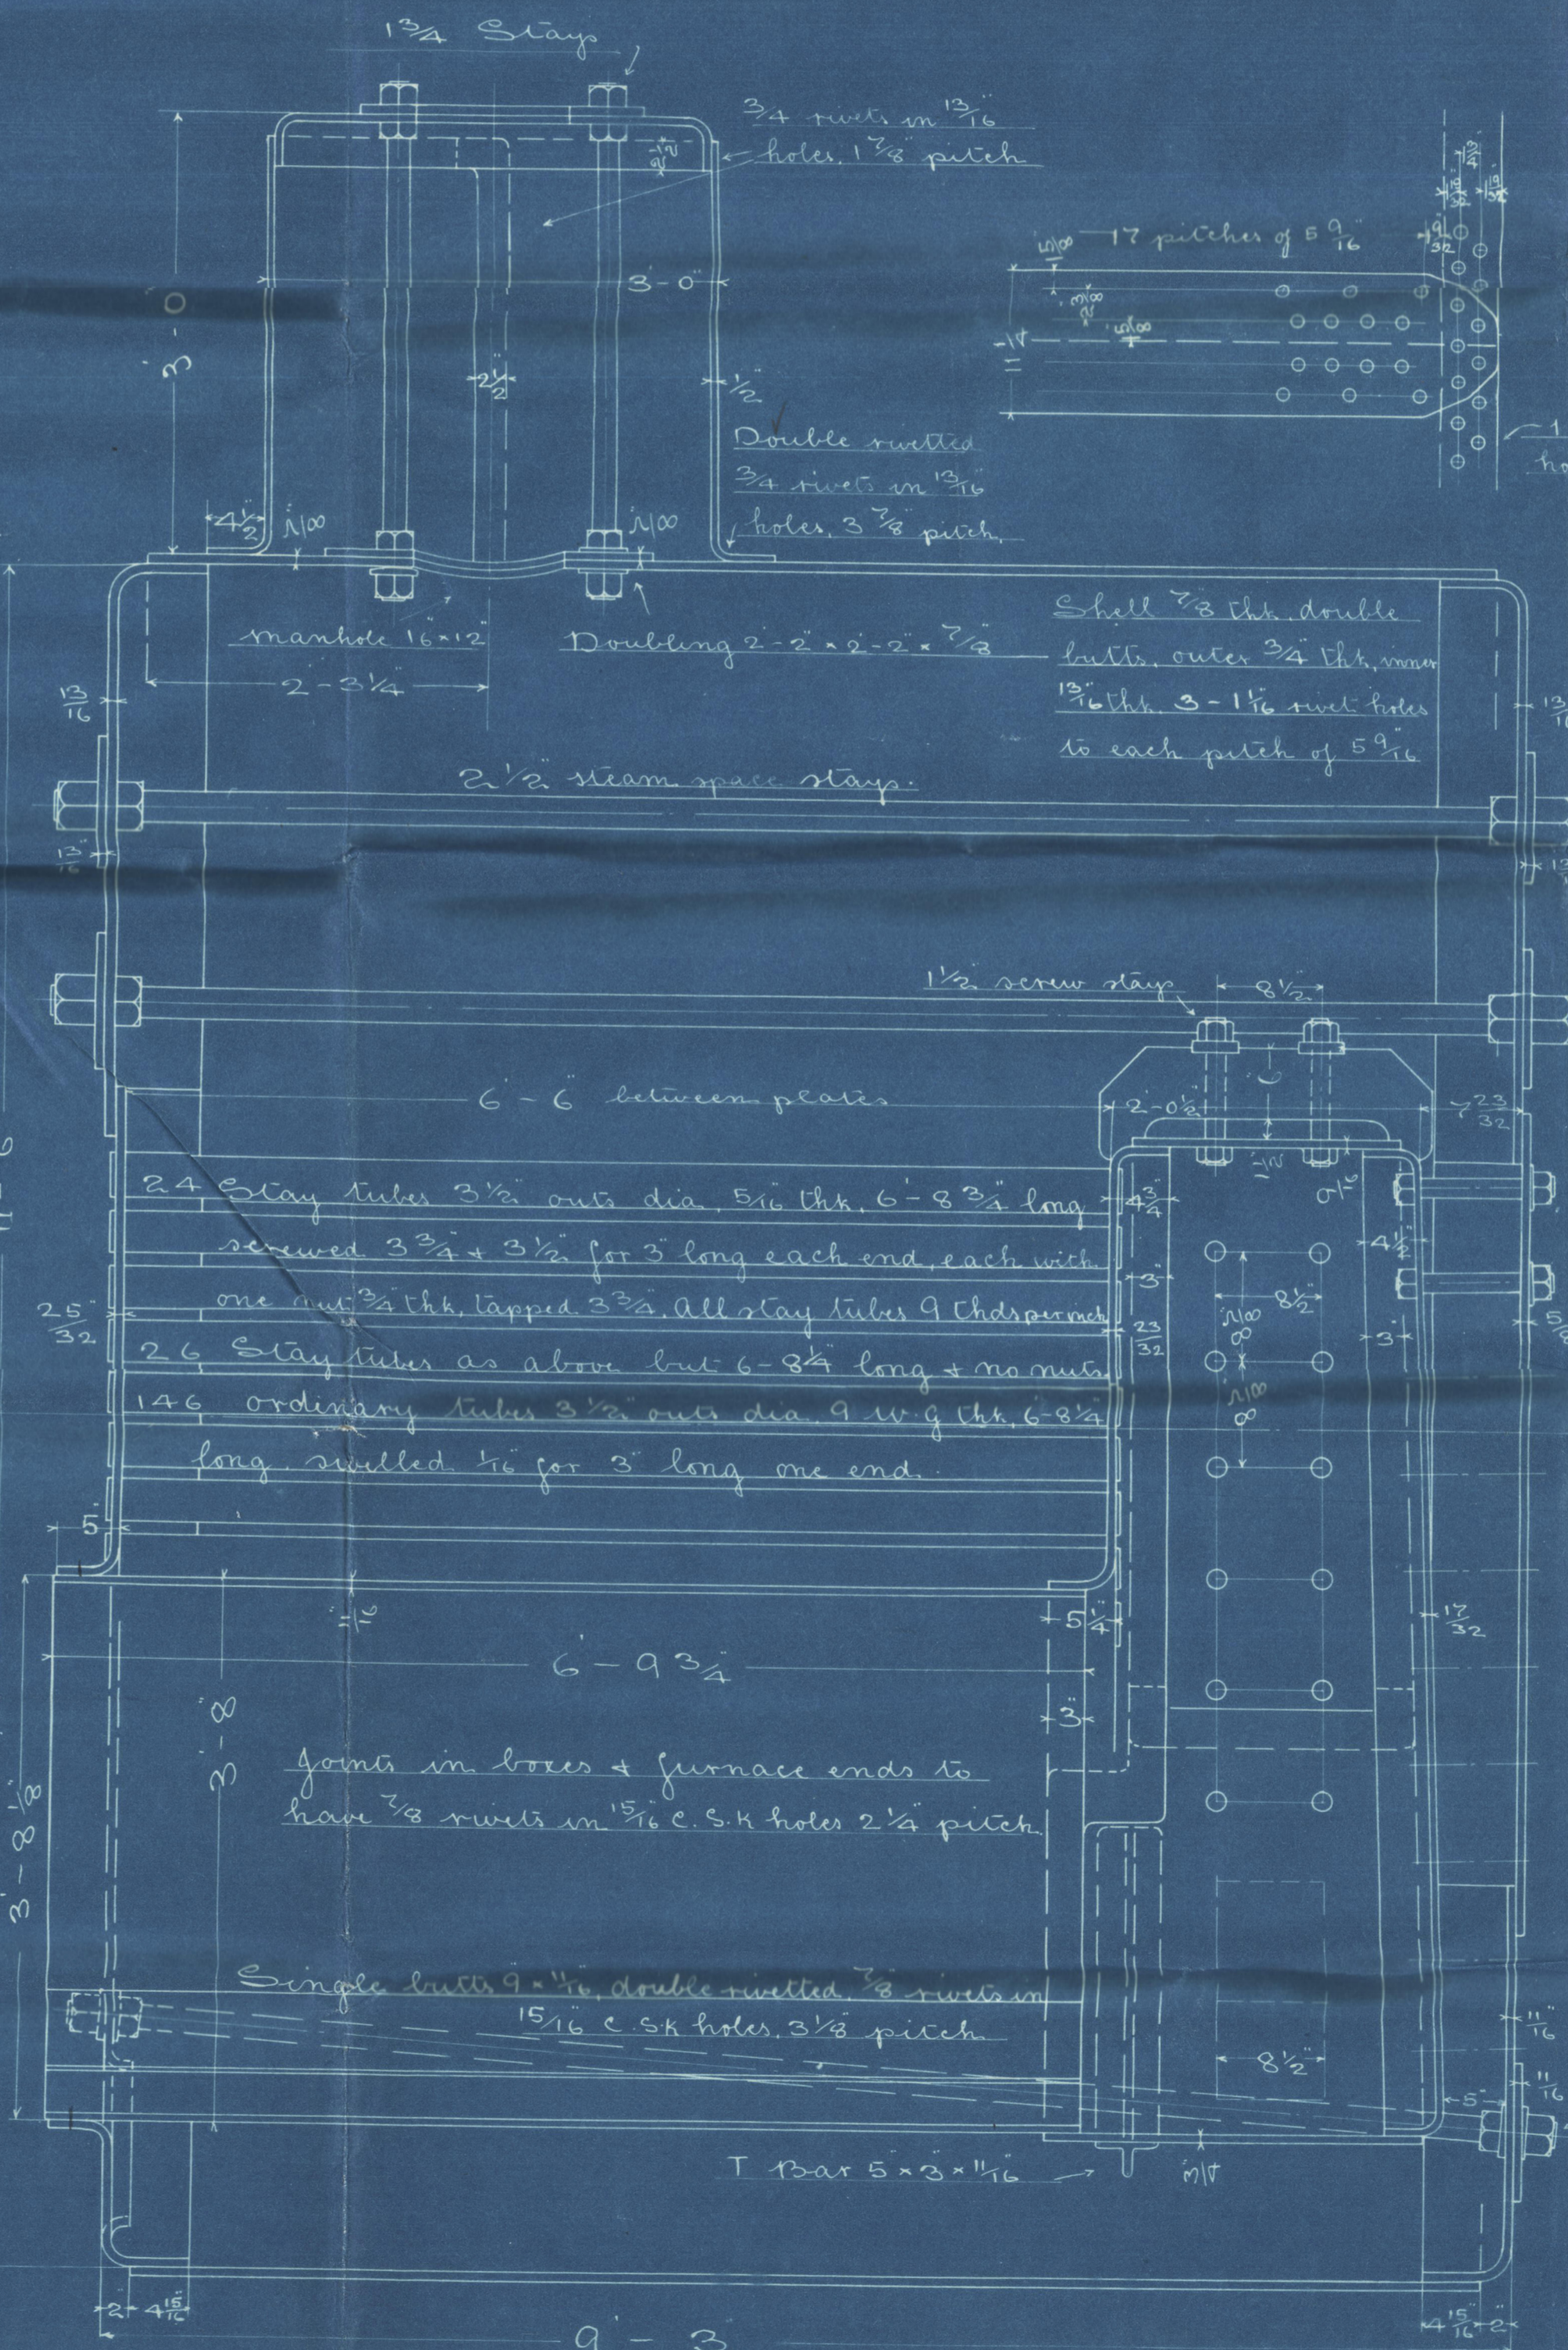


11-6 ins dia, 9-3 long, 140 lbs. W.P. to Lloyd's survey



Net Section of Stay tubes & Stays

Stay tubes	3 1/2" outs dia	5/16" thk	net sec.	2.33 sq"
Stay bars	2 1/2" dia	8 threads per inch		4.29 sq"
"	2 1/4" "	"		3.43 sq"
"	1 3/4" "	10 "		2.07 sq"
"	1 5/8" "	"		1.75 sq"
"	1 1/2" "	"		1.47 sq"
"	1 3/8" "	"		1.21 sq"

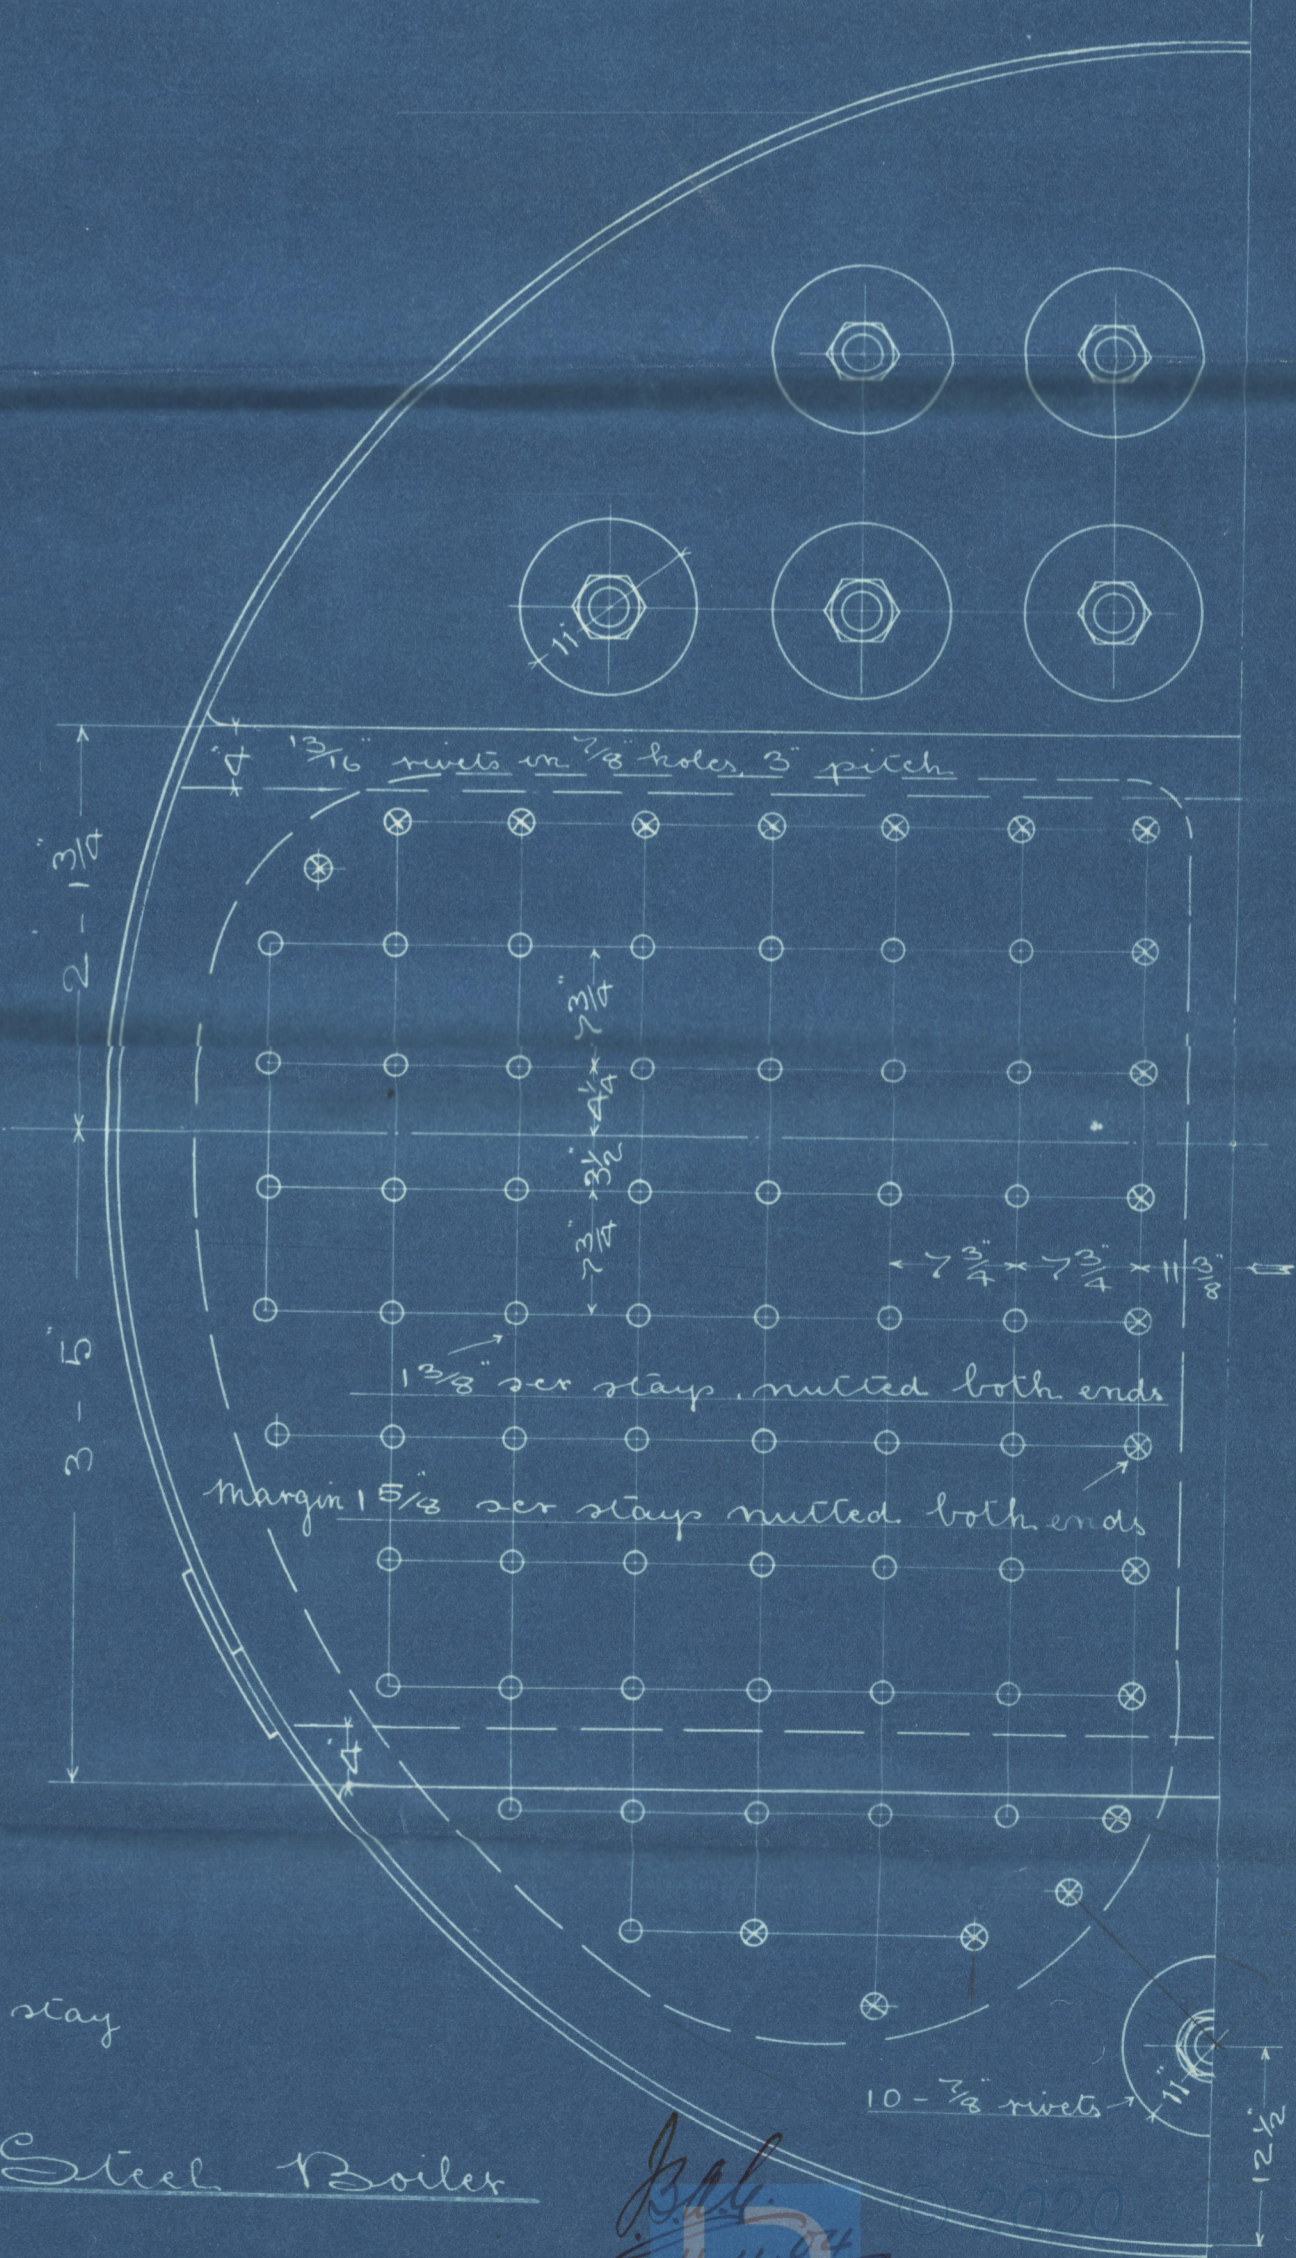

Steel Boiler


Ord. No 264

Scale 1/4" = 1 foot

Register Foundation
FAL138-0158

Photo Tracing of a
Steel Boiler
proposed to be made by
Munn & Co
for the
S. S. Boat "Victor",
Order 264.
An Unclassed Vessel

9-4-04

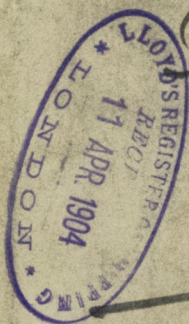

Fal. Rpt
No 4744



© 2020

Lloyd's Register
Foundation
FAL138-0158